


Note "A":  
Top Of Rail For Guard Rail And Barrier Rail Shall Be 24" Above Pavement Edge Throughout It's Entire Length.

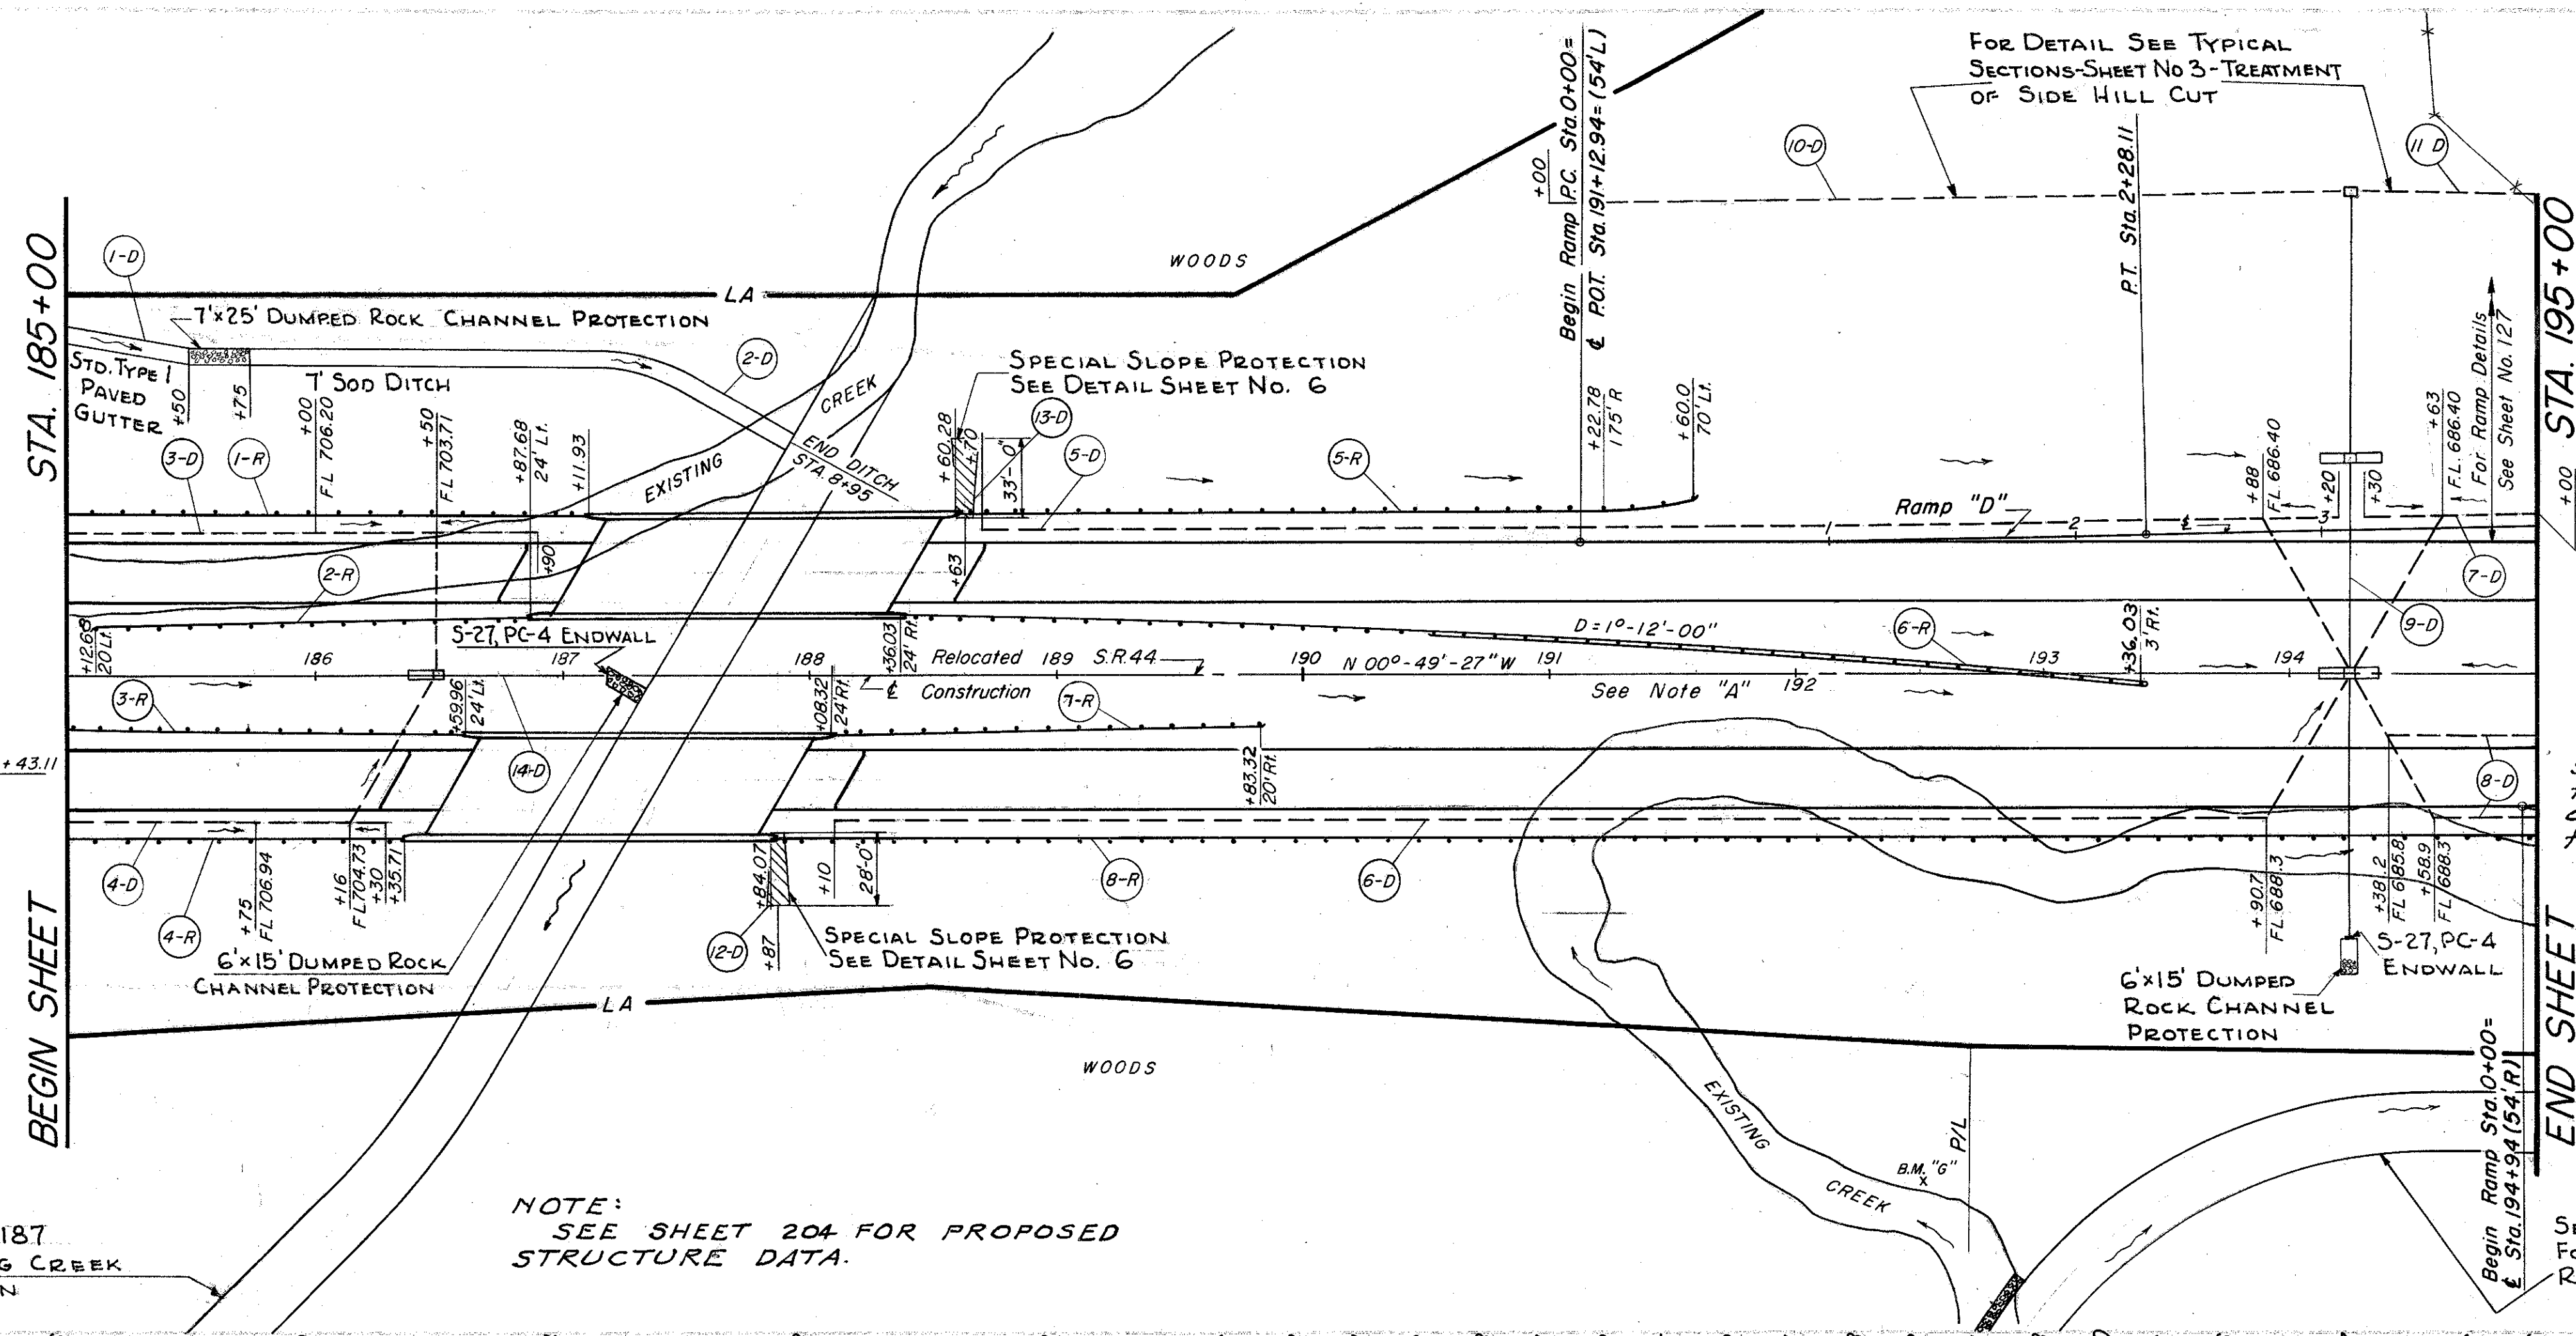

SEE SHEET 187 FOR KELLOGG CREEK RELOCATION


NOTE: SEE SHEET 204 FOR PROPOSED STRUCTURE DATA.

SEE SHEET 121 FOR CONTINUANCE OF GUARD RAIL FROM STA. 194+96.57

SEE SHEET 190 FOR KELLOGG CREEK RELOCATION

B.M. "G" ELEV. - 673.49  
AT STA. 192+50 (205'E)  
SPIKE IN 14" POPLAR TREE

REFERENCE NO.	STATION TO STATION	SIDE	I-15	I-15
			L.F.	L.F.
1-R	185+00 TO 187+11.93	LT.	211.93	
2-R	185+12.68 TO 186+87.68	LT.	175	
3-R	185+00 TO 186+59.96	RT.	159.96	
4-R	185+00 TO 186+35.71	RT.	135.71	
5-R	188+00.28 TO 19+450	LT.	300	
6-R	188+36.03 TO 193+36.03	LT.	212.50	287.5
7-R	188+08.32 TO 189+83.32	RT.	175	
8-R	187+84.07 TO 194+96.57	RT.	112.50	
TOTALS			2082.60	287.5

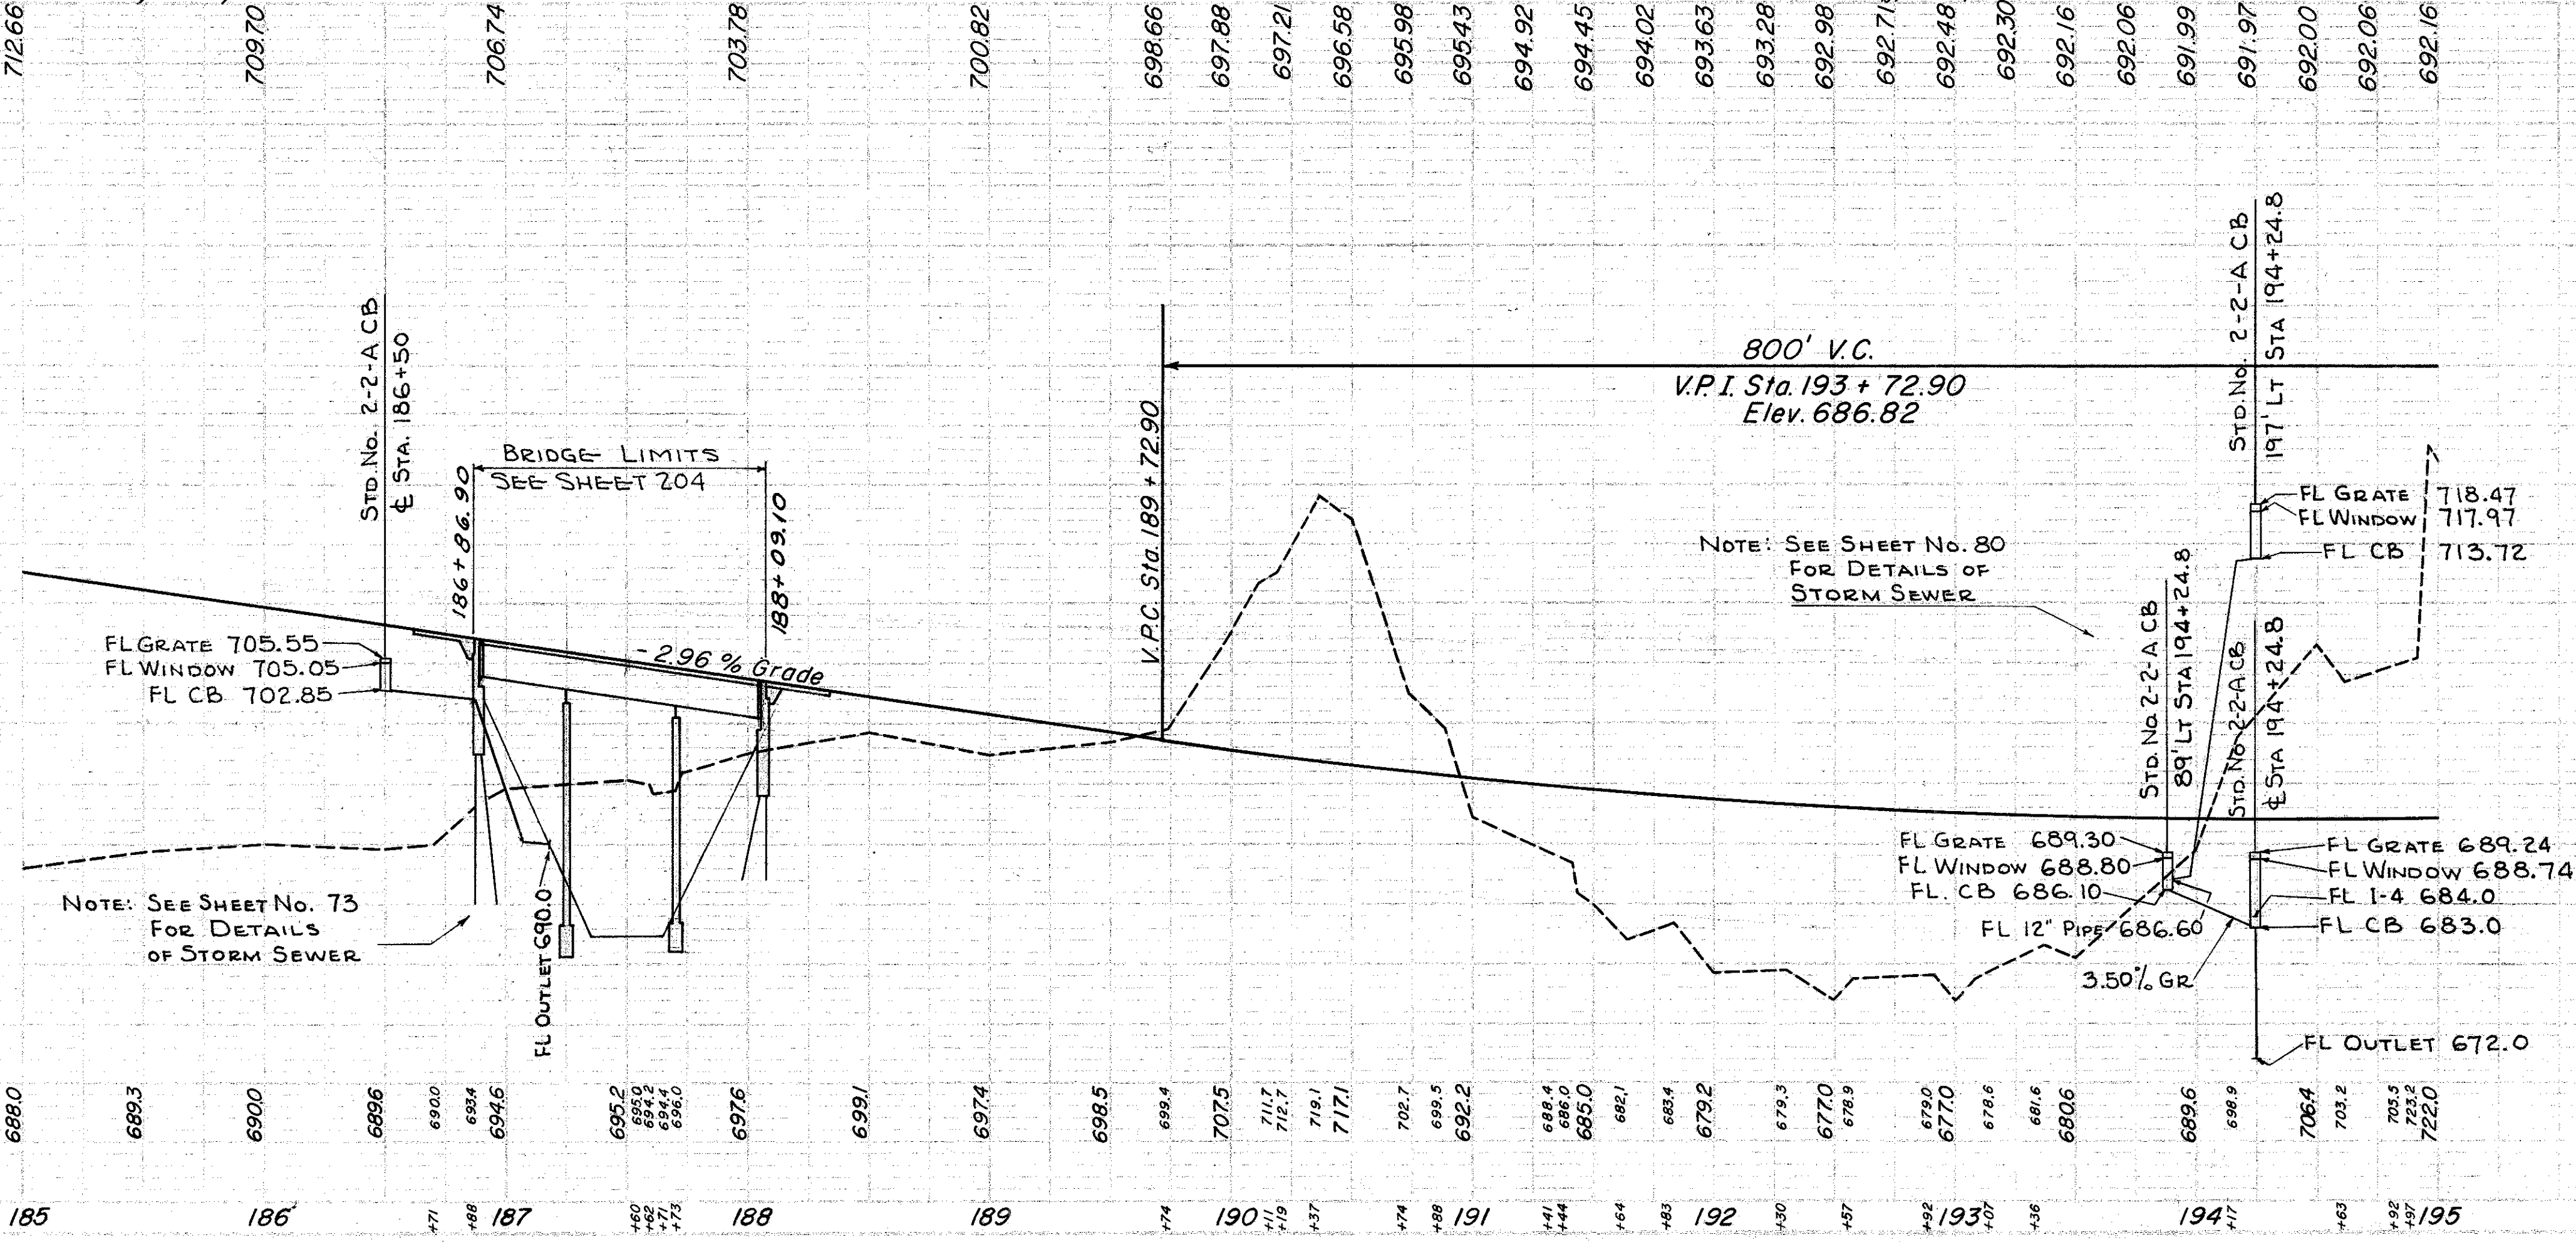

NOTE: SEE SHEET NO. 73 FOR DETAILS OF STORM SEWER

NOTE: SEE SHEET NO. 80 FOR DETAILS OF STORM SEWER


