


FED. RD. DIVISION	STATE	PROJECT	27 228
2	OHIO	LAKE COUNTY LAK-44-170	

CONCORD TWP  
PAINESVILLE TWP

TYPICAL SECTION OF ADJOINING PAVEMENT TO BE SAME AS TYPICAL SECTION STA. 235+00 SH.

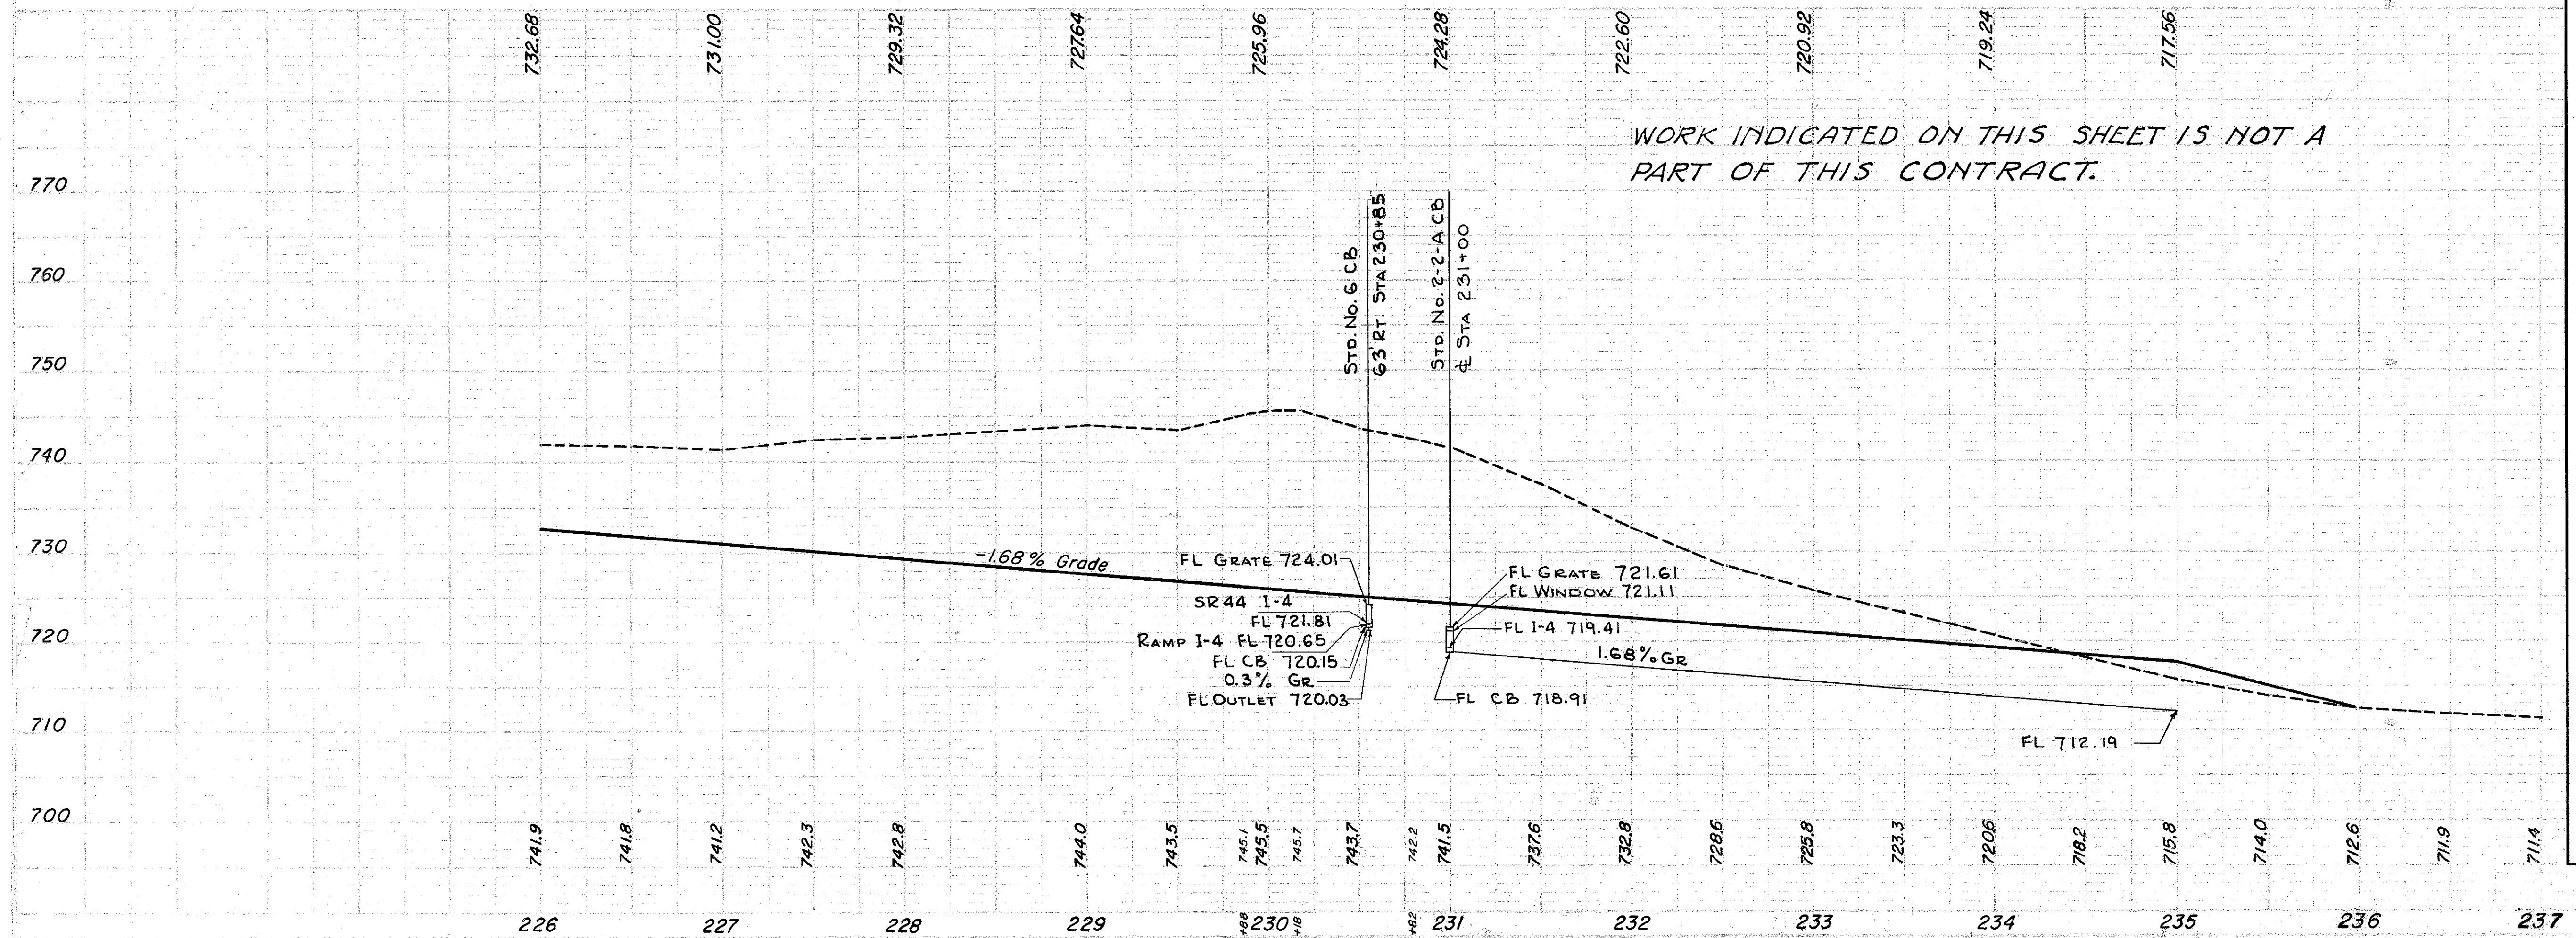

WORK INDICATED ON THIS SHEET IS NOT A PART OF THIS CONTRACT.

STATION		REFERENCE NO. OR STRUCTURE NO.	SIDE	EXCAVATION	CLASS "A" (CLASS "A" OR SEC. M-6.5(a))	CLASS "B" (CLASS "B" OR SEC. M-6.5(b))	6" PIPE (SHALLOW UNDERDRAIN)	6" PIPE OUTLET FOR UNDERDRAIN	6" PIPE SPECIAL	45" BEND	6" PIPE SPECIAL	45" WYE BRANCH	STANDARD NO. 2-2-A	CATCH BASIN	STANDARD NO. 6	CATCH BASIN	PAVED GUTTER TYPE "A"	1/4" SPECIAL	1/4" SODDING	CONCRETE FOR STRUCTURES CLASS "E"	C.Y.																				
227+00	TO 235+00	RIGHT																																							
228+00	TO 235+00	LEFT																																							
226+00	TO 231+00	LEFT					824	10	2																																
226+00	TO 230+85	RIGHT				471	10																																		
230+80	TO 235+00	LEFT				420																																			
231+25	TO 235+00	RIGHT				375																																			
231+00	TO 235+00	RIGHT			400																																				
230+85	TO 235+00	RIGHT																																							
226+00	TO 230+85	RIGHT			1.2		487	10	1																																
226+00	TO 230+85	RIGHT			1.2		487	10	3																																
TOTAL																					1.2	400	40	2577	30	1	1	1	1	1	1	1	1	1	1	1	1	1	1	1	1

PLAN & PROFILE STA. 226+00 TO STA. 237+00