


9 H G-13

FED. RD. DIVISION	STATE	PROJECT
2	OHIO	

28  
228

LAKE COUNTY  
LAK-44-170

Seeding	Width Feet	Area Sq.Yds
0		
125		
461		
69		
115		
693		
148		
911		
180		
919		
151		
419		
0		

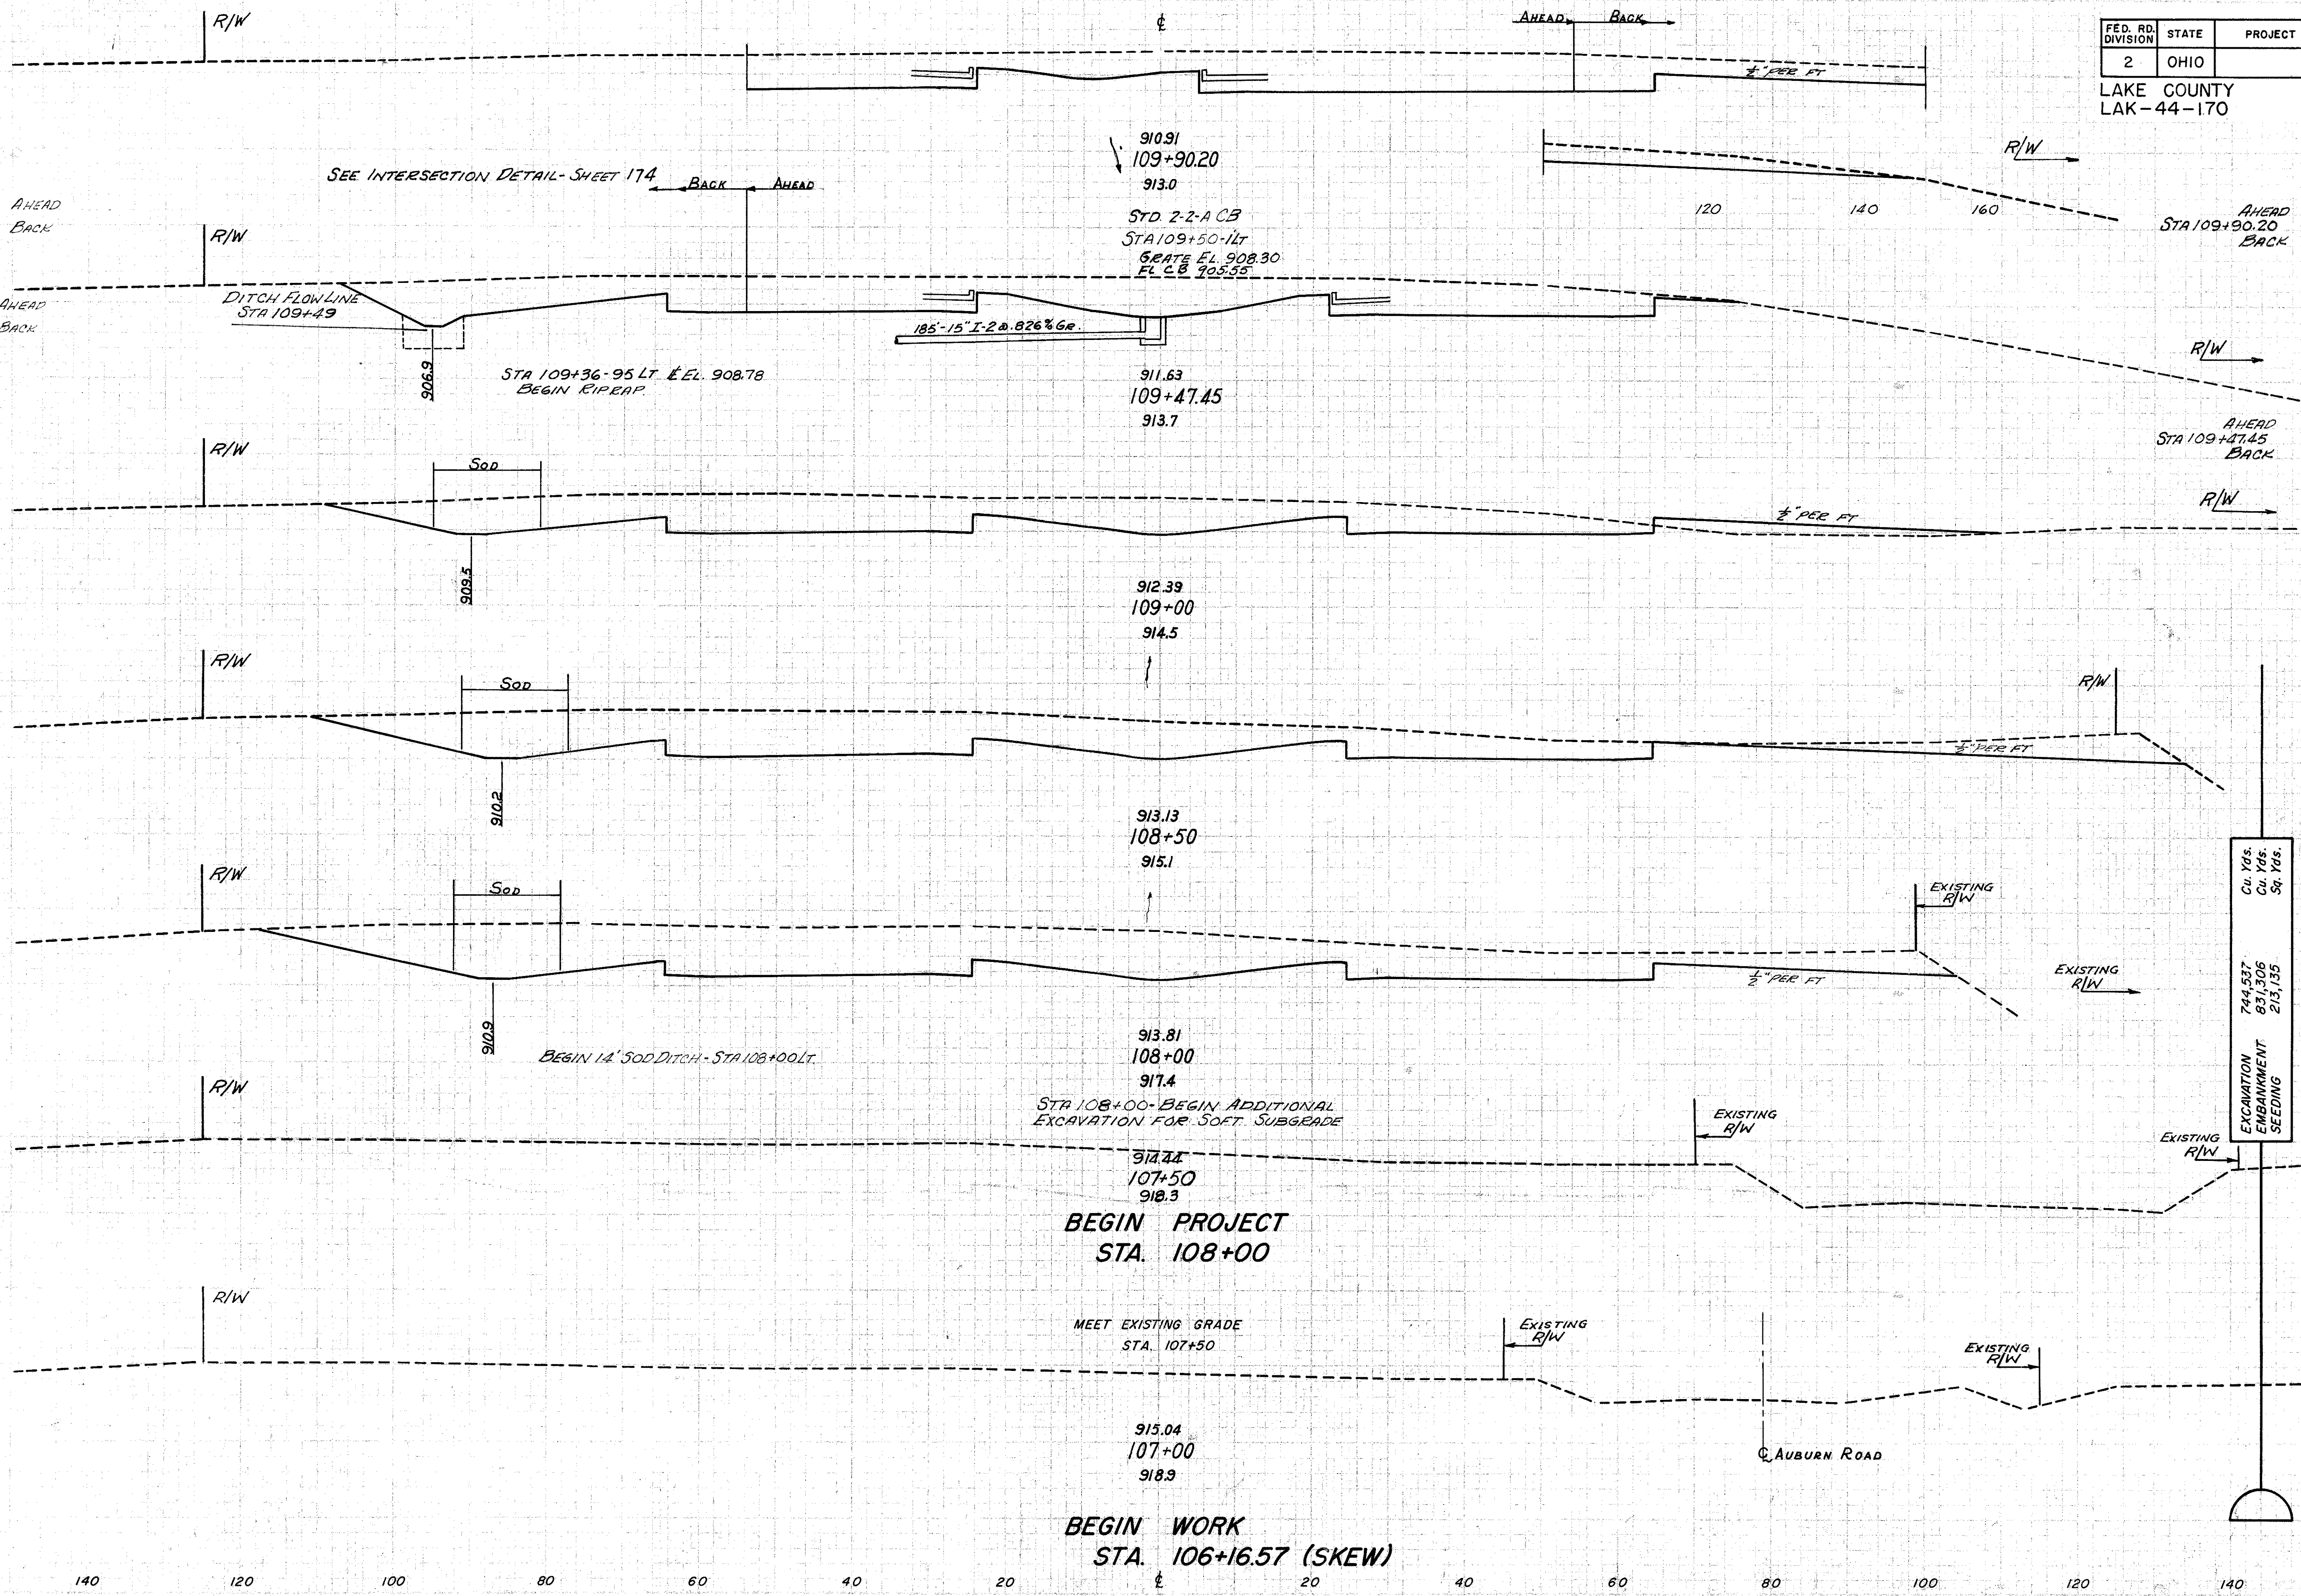

End Area	Volume	
	Cut	Fill
455	0	
665	0	
	899	0
471	0	
691	0	
	1171	40
642	46	
	1374	43
842	0	
	1719	0
1015		
	940	0
0	0	

Cu. Yds.	Sq. Yds.
744,537	831,306
EXCAVATION	EMBANKMENT
SEEDING	SEEDING

**BEGIN PROJECT  
STA. 108+00**

MEET EXISTING GRADE  
STA. 107+50

**BEGIN WORK  
STA. 106+16.57 (SKEW)**

STA. 106+16.57 TO STA. 109+90.20