

SUSPEND PROJECT
STA. 118+01.12


| | | | |
|-------------------|-------|---------|--|
| FED. RD. DIVISION | STATE | PROJECT | |
| 2 | OHIO | | |

33
228

LAKE COUNTY
LAK-44-170

| Seeding | |
|------------|------------|
| Width Feet | Area SqYds |
| 136 | |
| 207 | |
| 1281 | |
| 1281 | |
| 244 | |
| 1350 | |
| 242 | |

| End Area | | Volume | |
|----------|------|--------|-------|
| Cut | Fill | Cut | Fill |
| | | 0 | 9405 |
| | | 33 | 18218 |
| | | 35 | 9839 |
| | | 53 | 18169 |
| 22 | 9783 | | |

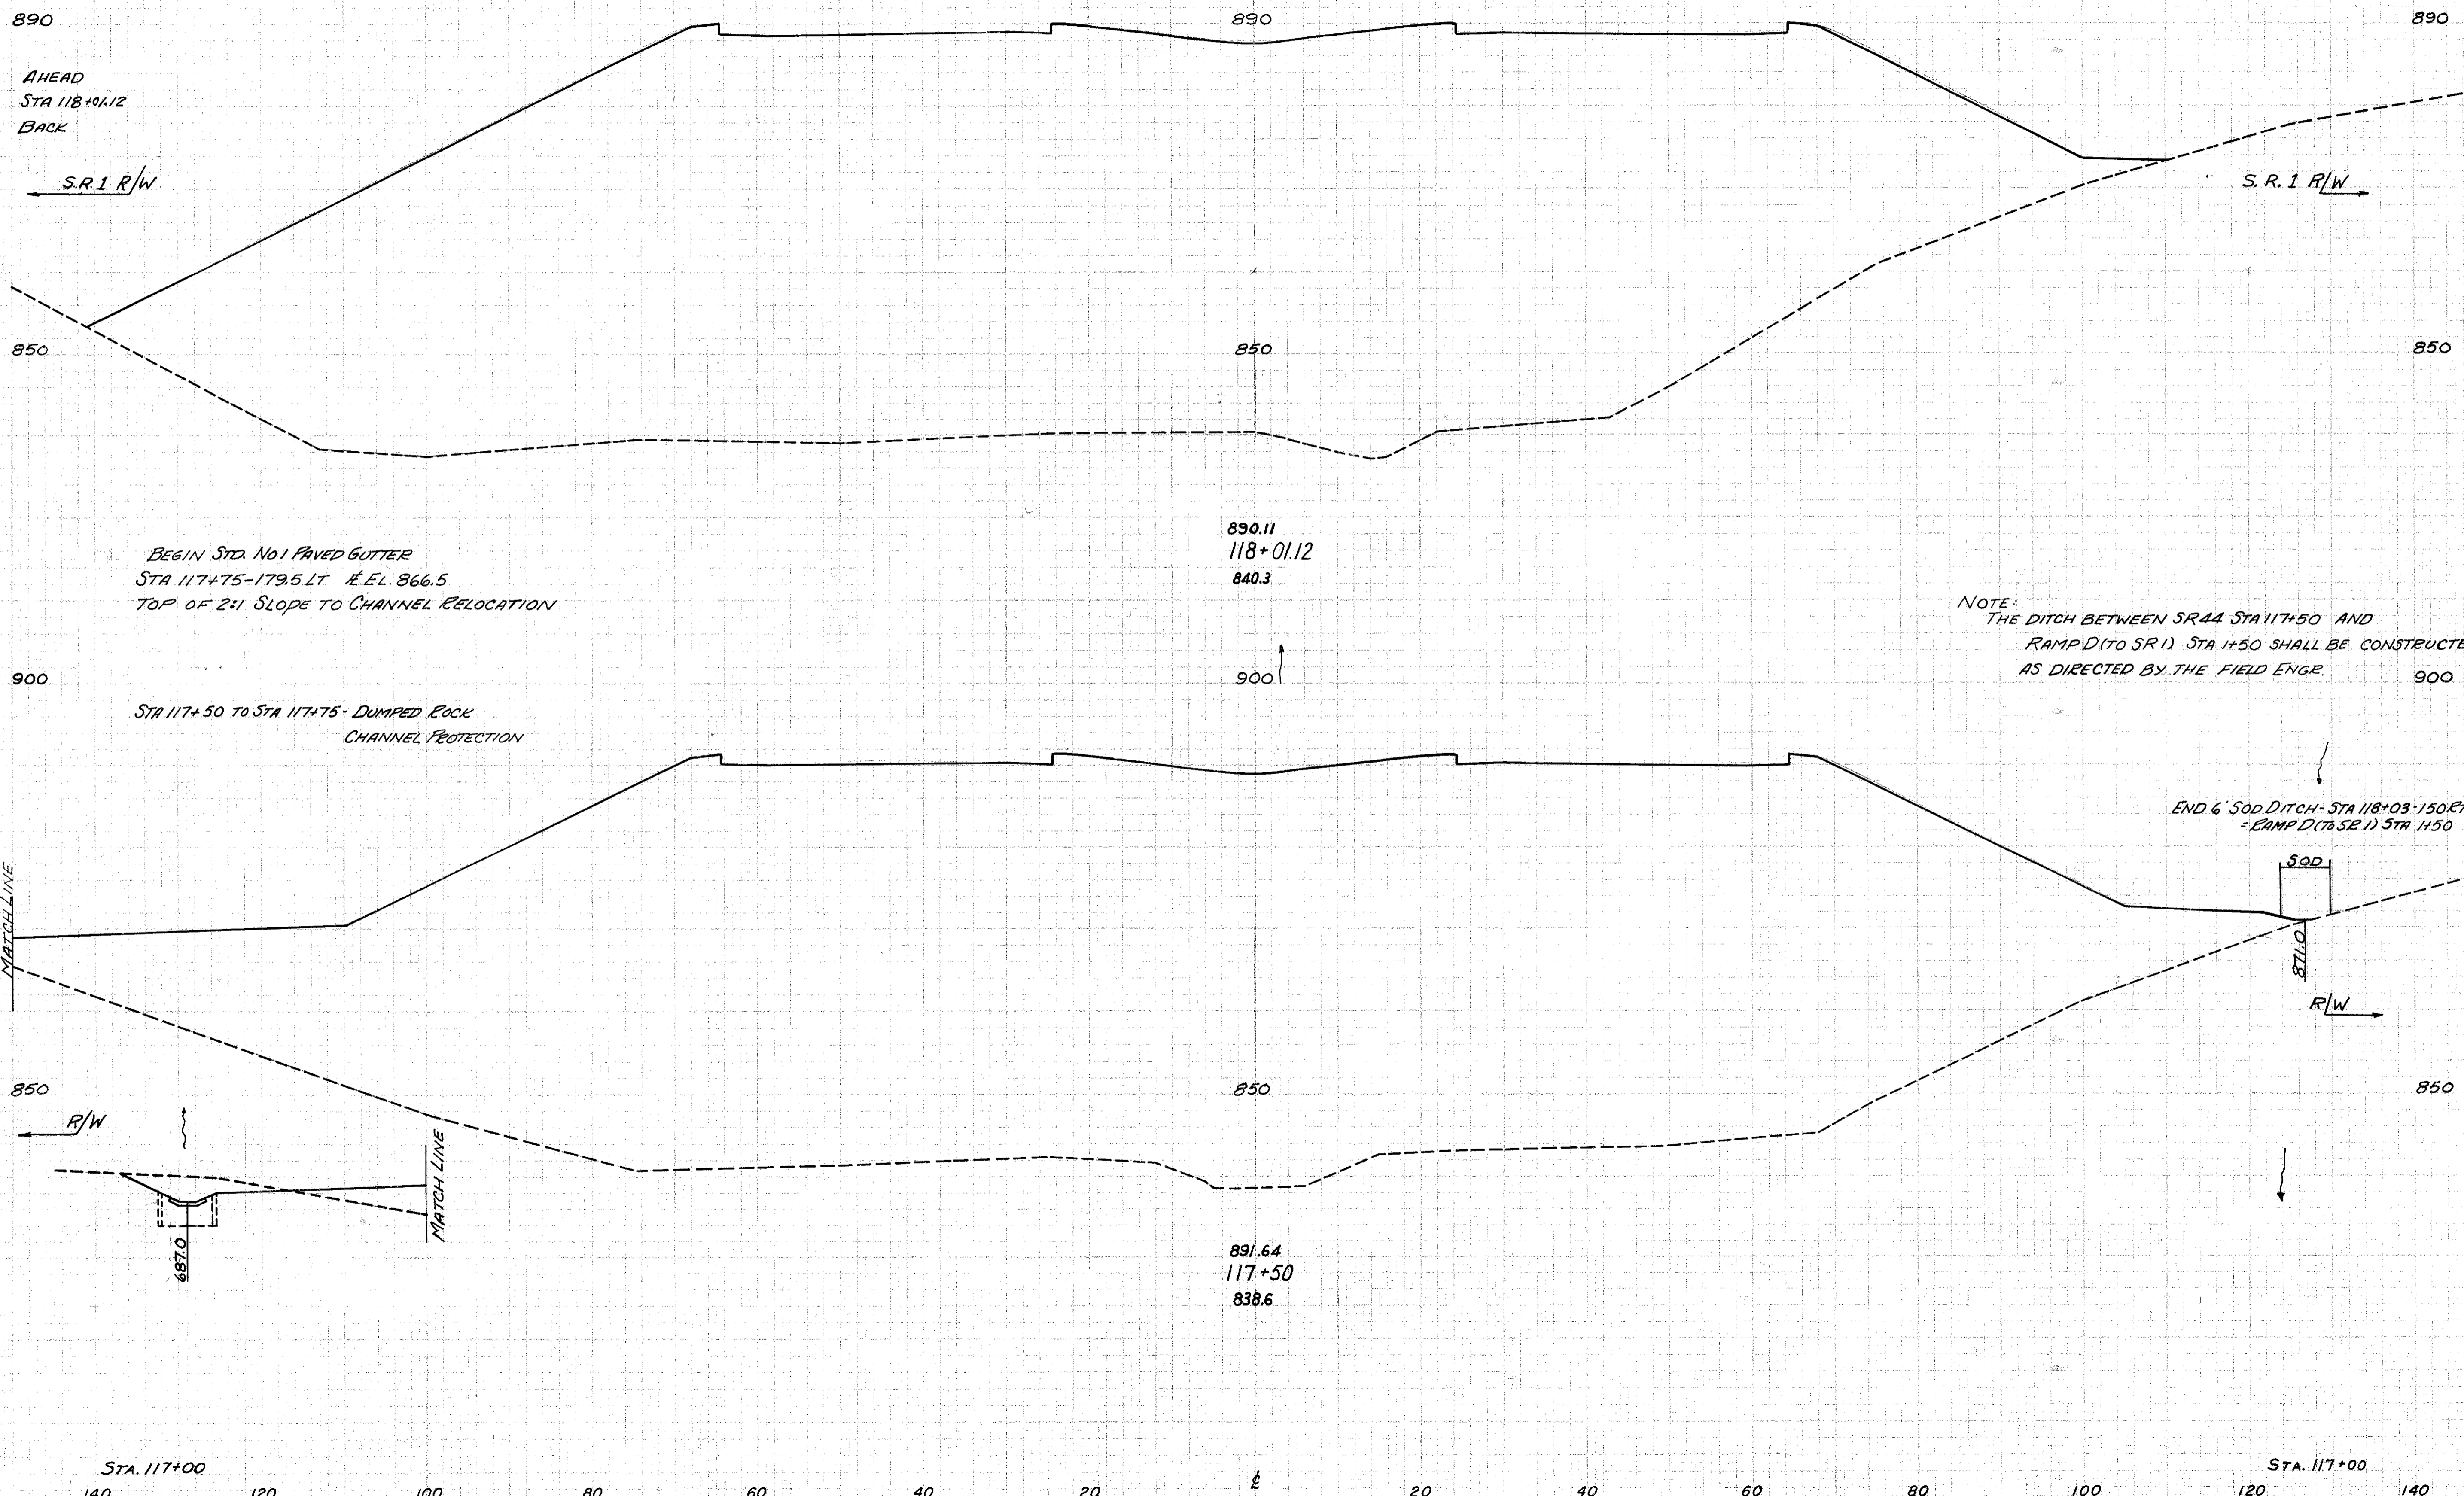

STA. 117+50 TO STA. 118+01.12