


FED. RD. DIVISION	STATE	PROJECT
2	OHIO	

35
228

LAKE COUNTY
LAK-44-1.70

Seeding	
Width Feet	Area SqYds.

End Area		Volume	
Cut	Fill	Cut	Fill

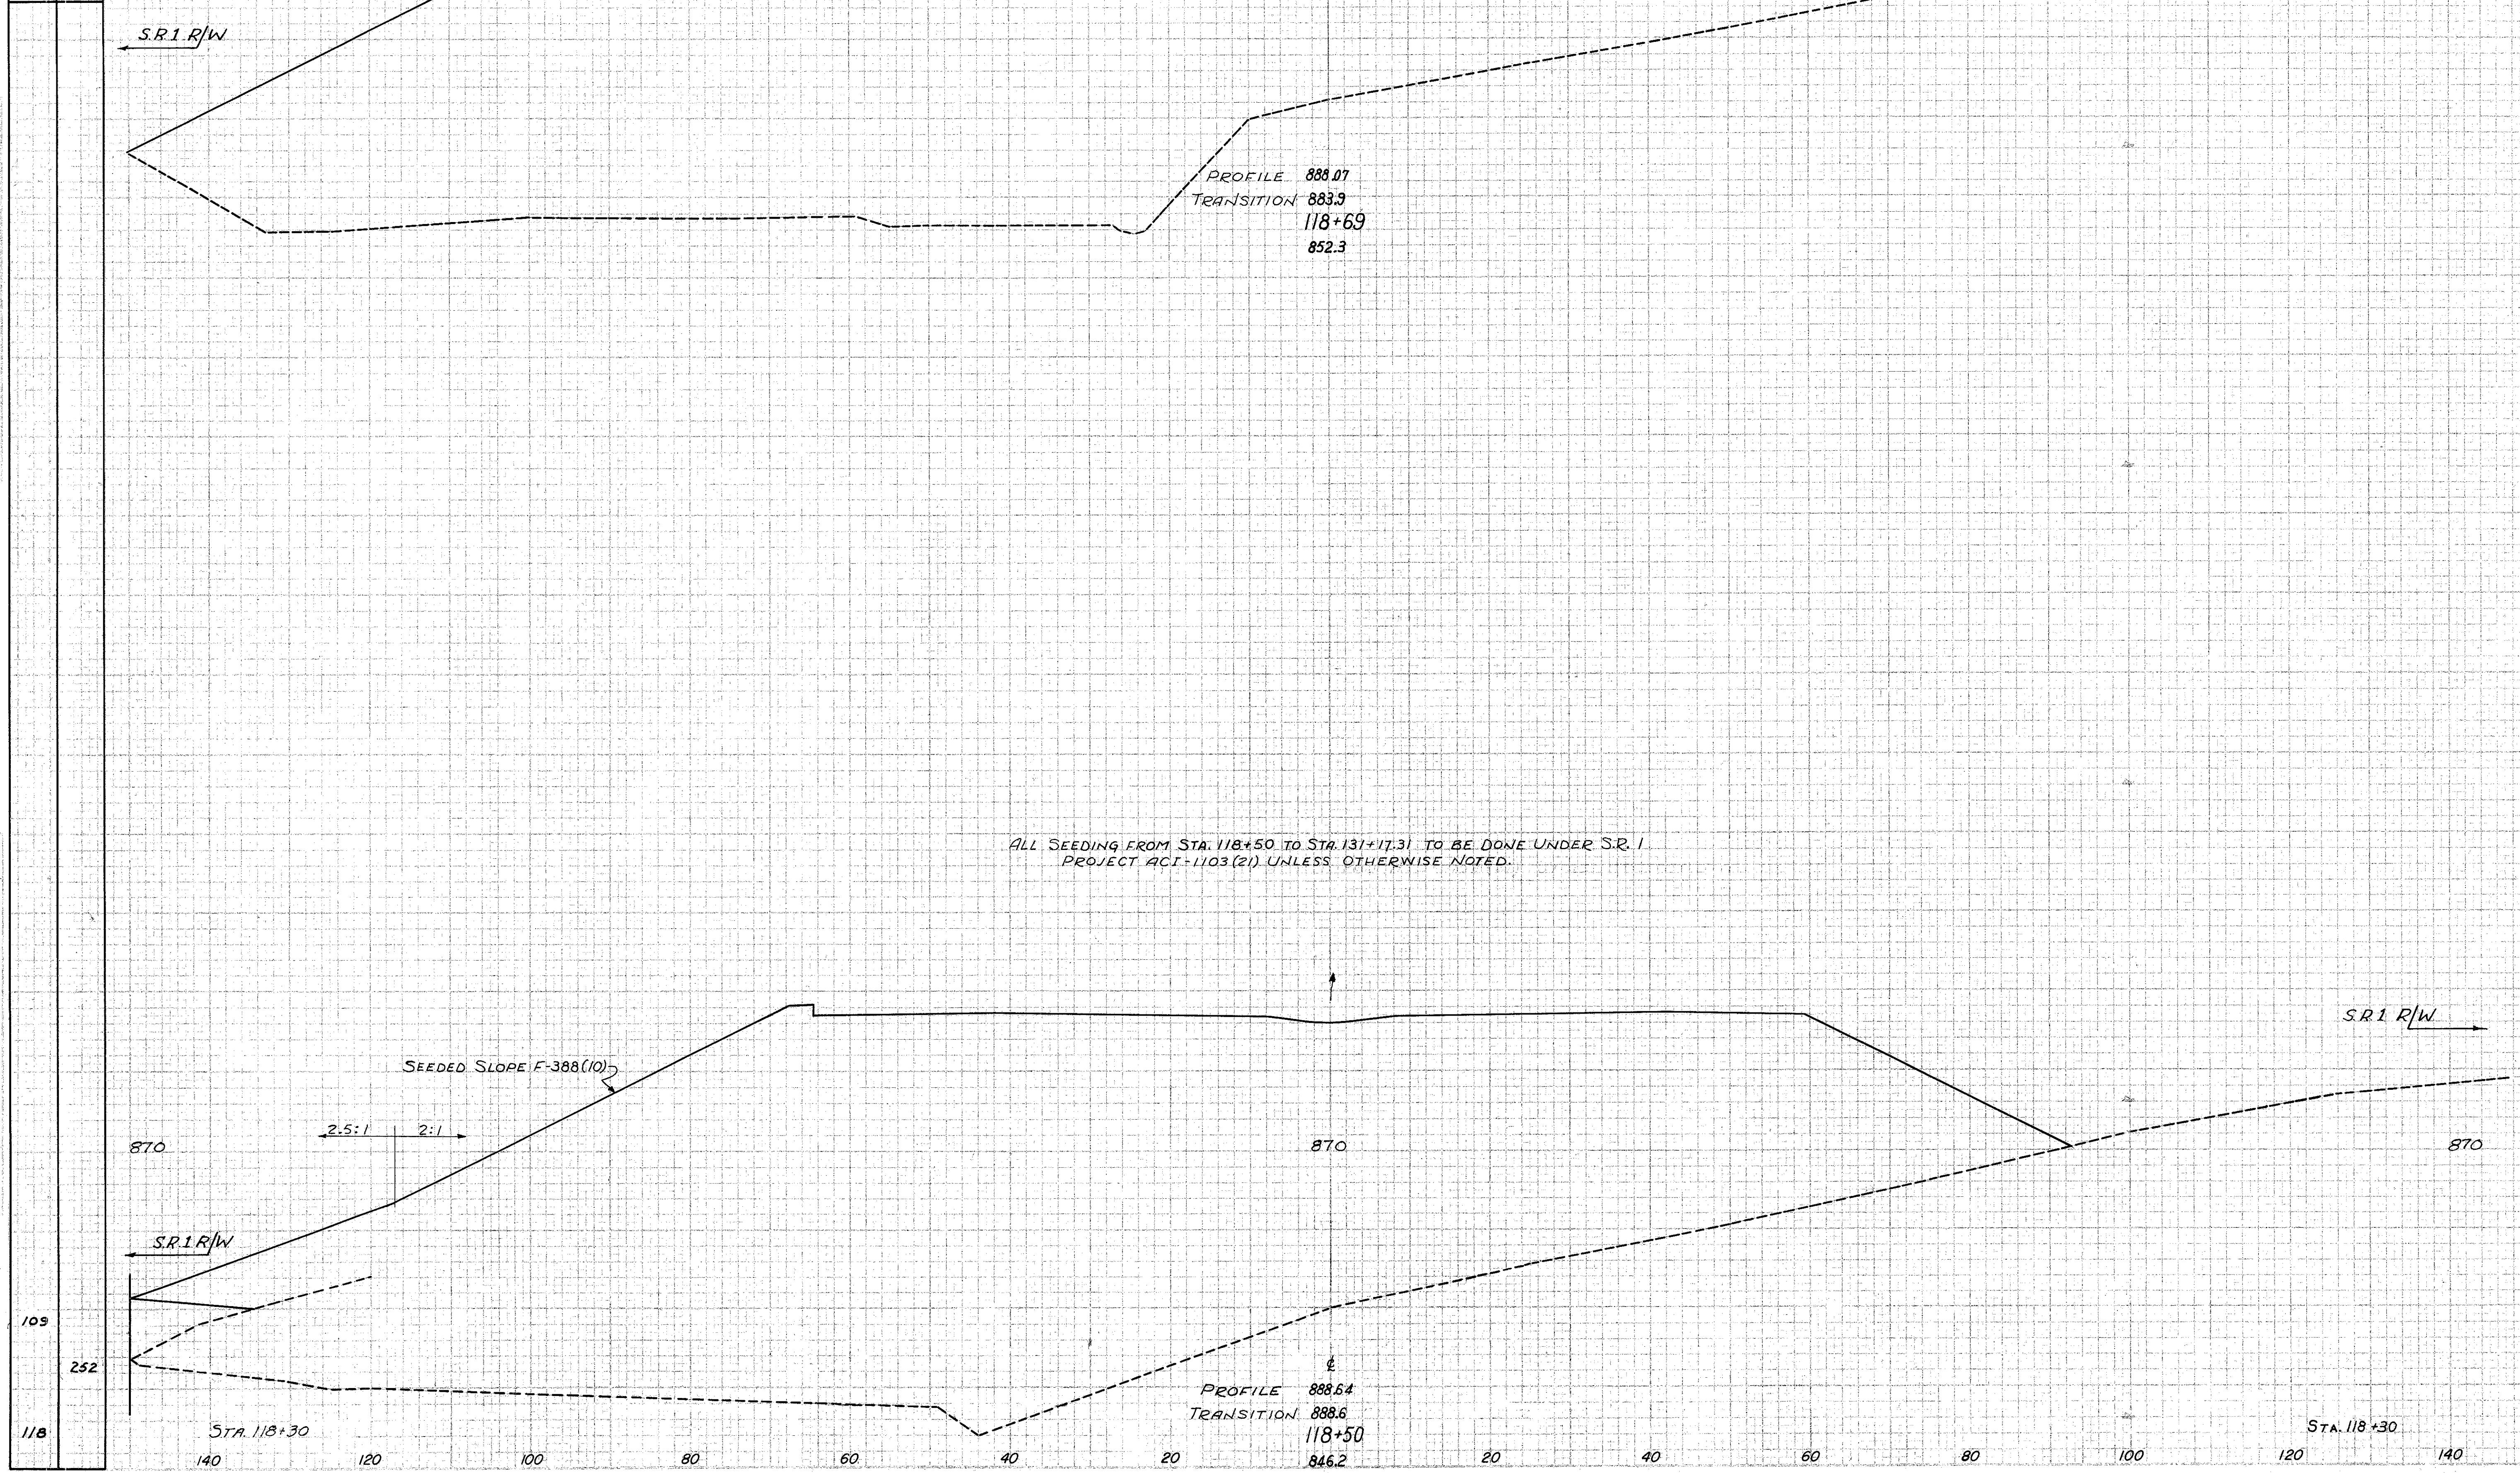

0.7418			
		0.5381	
		0.7876	
		0.6136	
		0.8690	

STA. 118+50 TO STA. 118+69