


FED. RD. DIVISION	STATE	PROJECT	
2	OHIO		

40
228

LAKE COUNTY
LAK-44-1.70

Seeding
Width Feet Area SqYds

End Area
Cut Fill Cut Fill

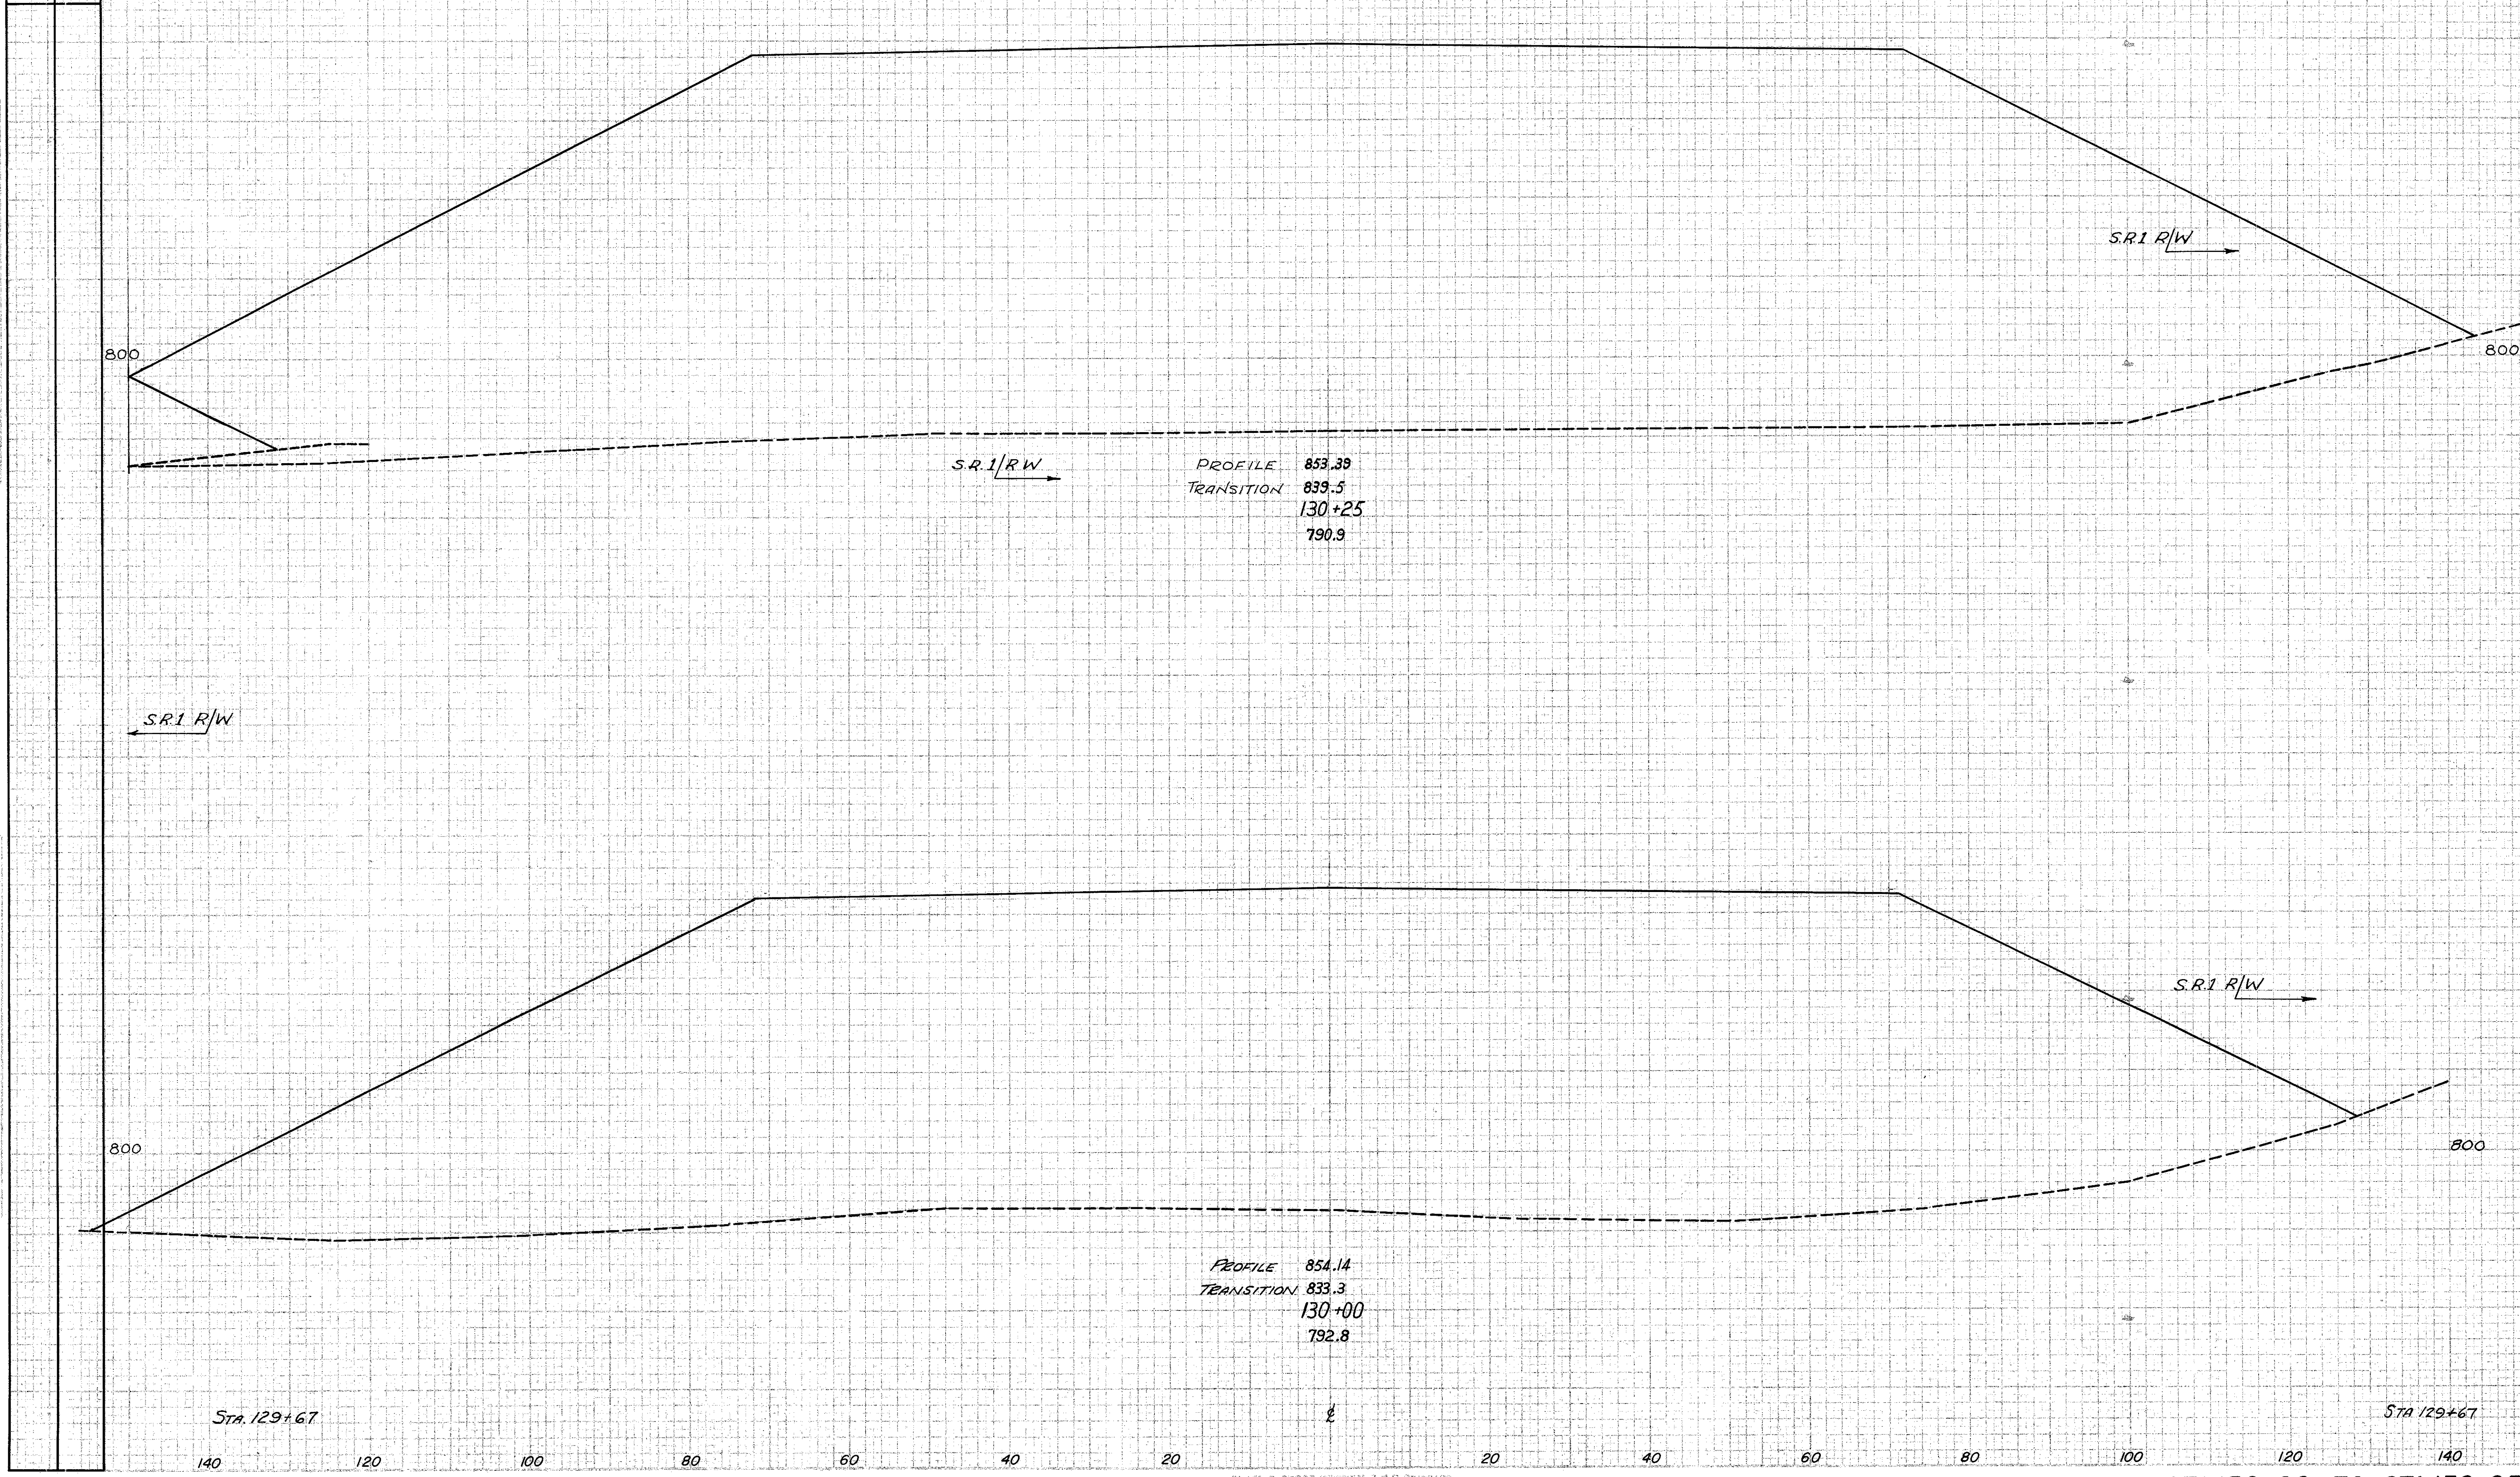

PROFILE 853.39
TRANSITION 839.5
130+25
790.9

PROFILE 854.14
TRANSITION 833.3
130+00
792.8

End Area		Volume	
Cut	Fill	Cut	Fill
0	11248		
0	9336		
0	8917		
0	8710		
0	5336		

STA 129+67

STA 129+67

STA 130+00 TO STA 130+25

DATE: 6-18-58
BY: JPC

DATE: 6-18-58
BY: JPC