


RESUME PROJECT
STA. 131+17.31

FED. RD. DIVISION	STATE	PROJECT	
2	OHIO		

43
228

LAKE COUNTY
LAK-44-170

Seeding	
Width Feet	Area Sq.Yds.
386	
0	

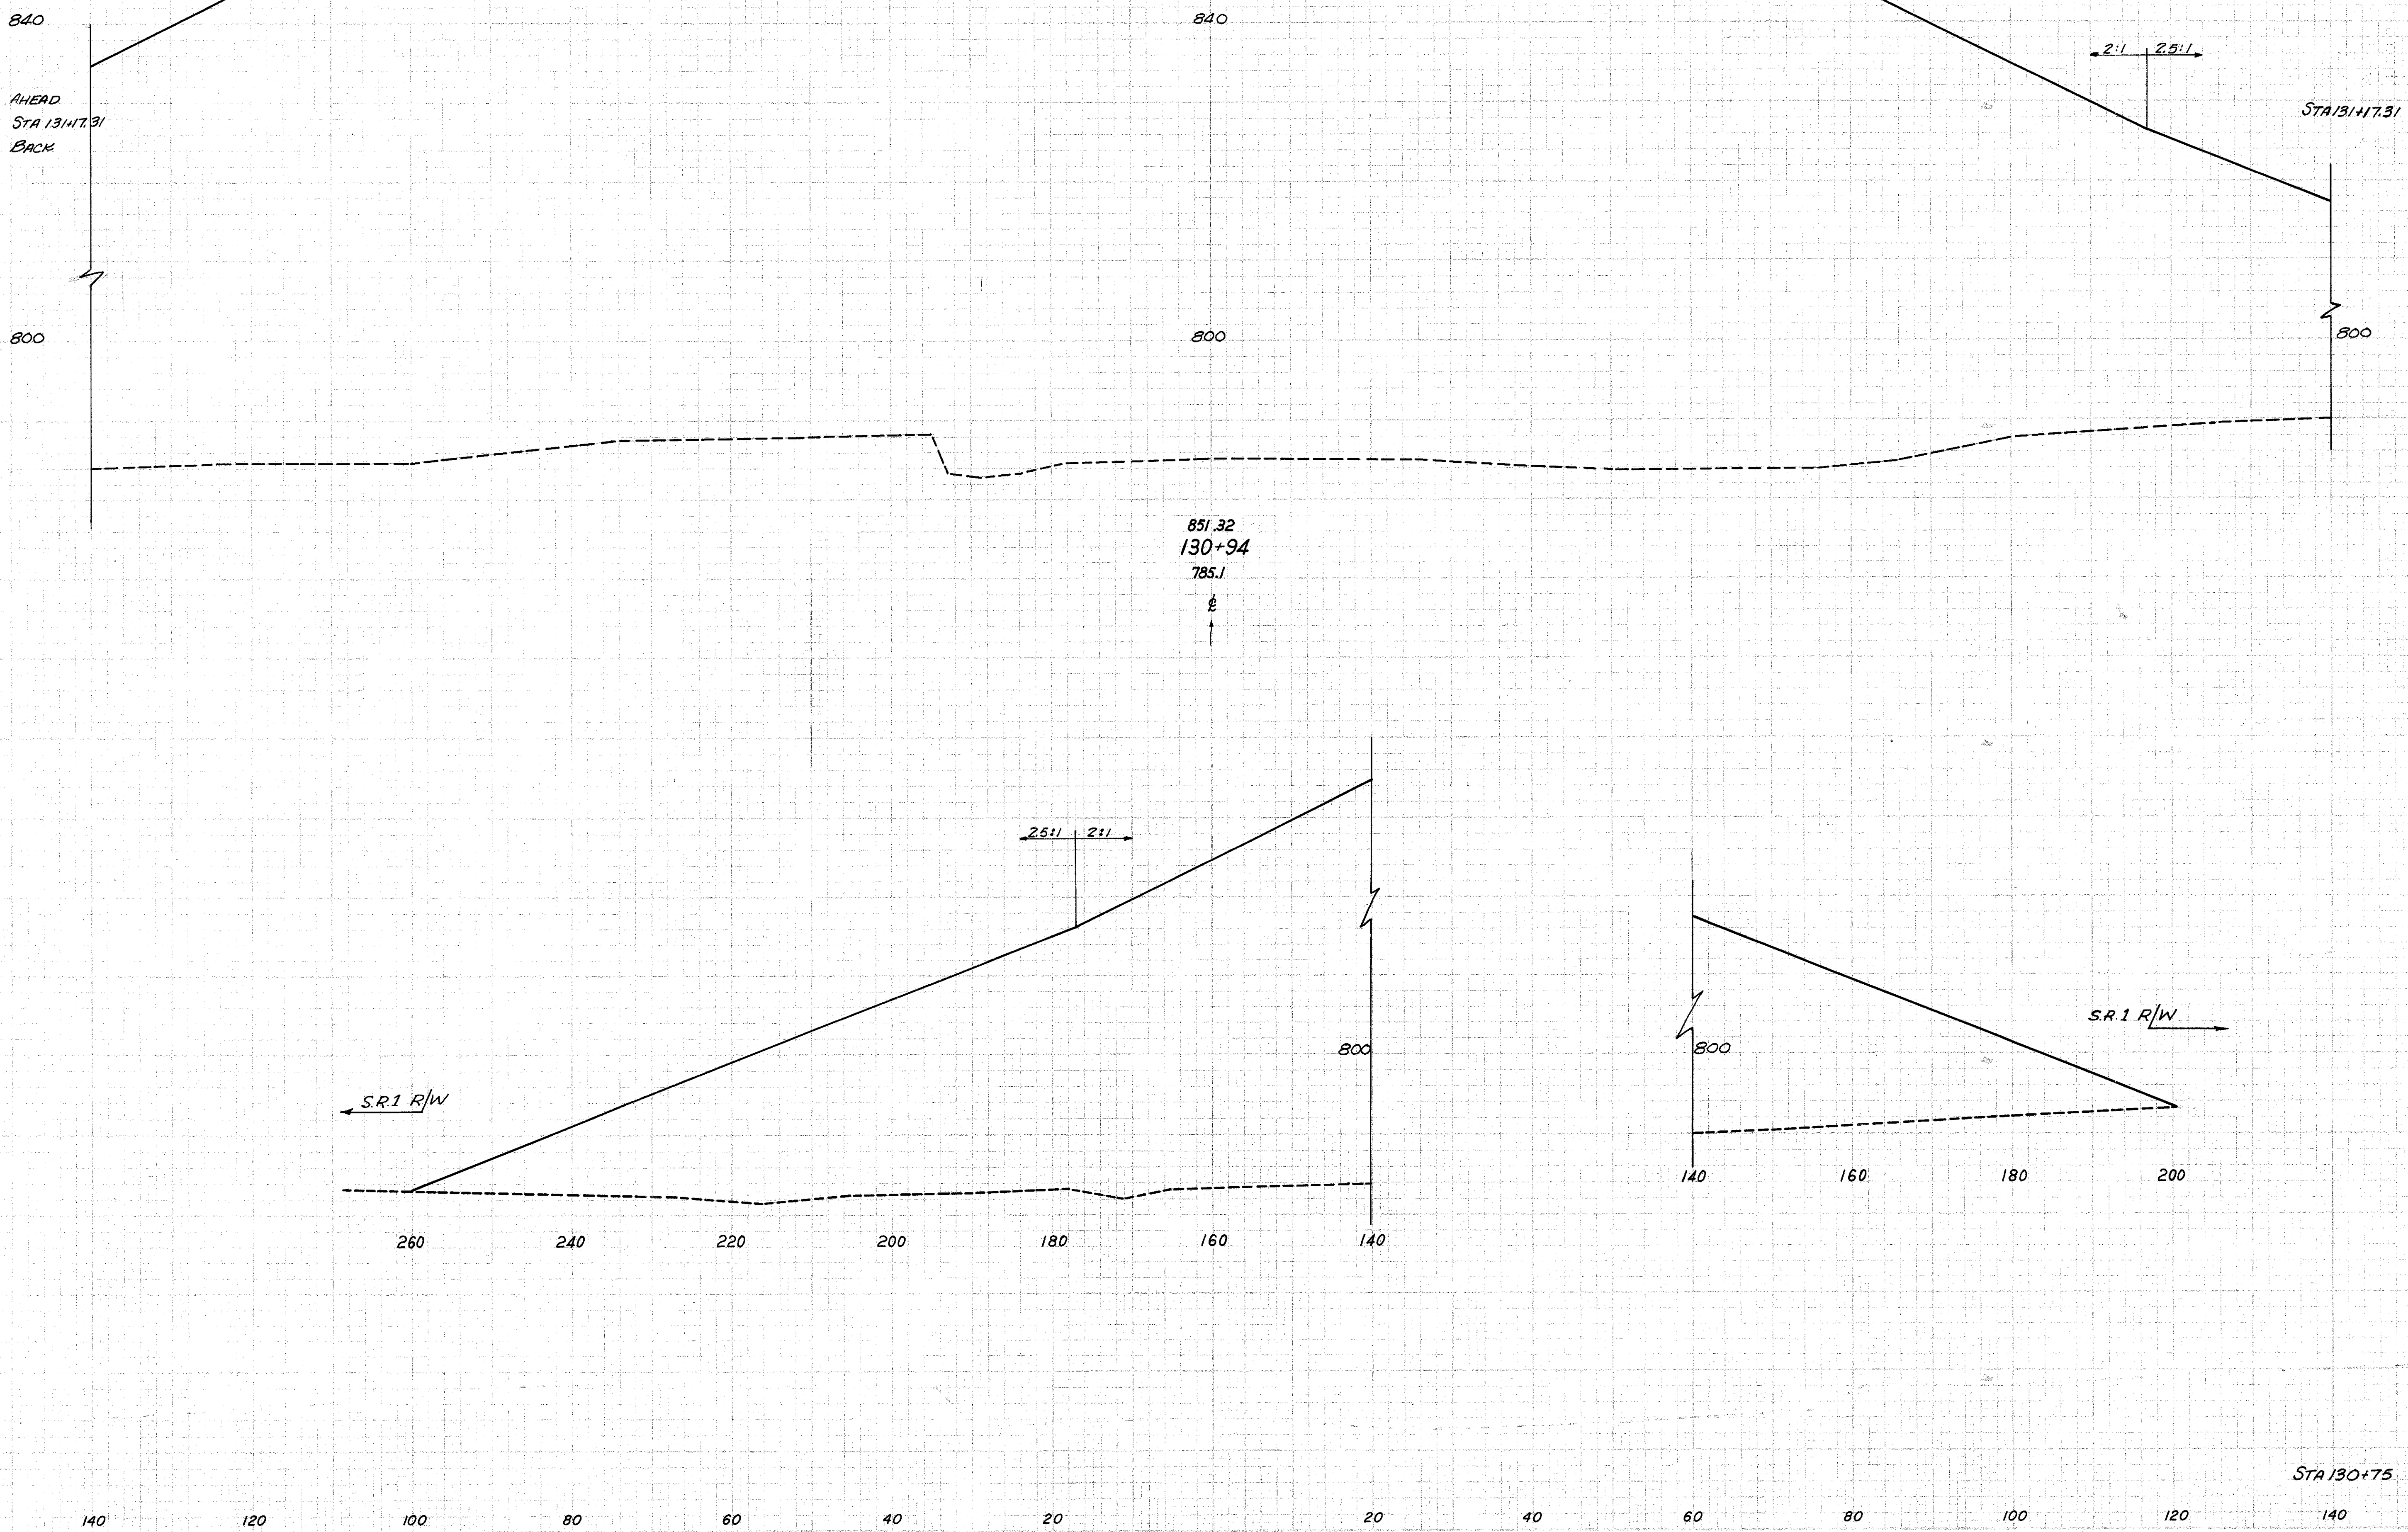

End Area		Volume	
Cut	Fill	Cut	Fill
		0	17561
		0	20403
		0	14393
		0	20502

STA. 130+94