



FED. RD. DIVISION	STATE	PROJECT	
2	OHIO		

44
228

LAKE COUNTY
LAK-44-170

Seeding	
Width Feet	Area SqYds
386	0
548	
391	

End Area		Volume	
Cut	Fill	Cut	Fill
2017			
20280			
			0.9469

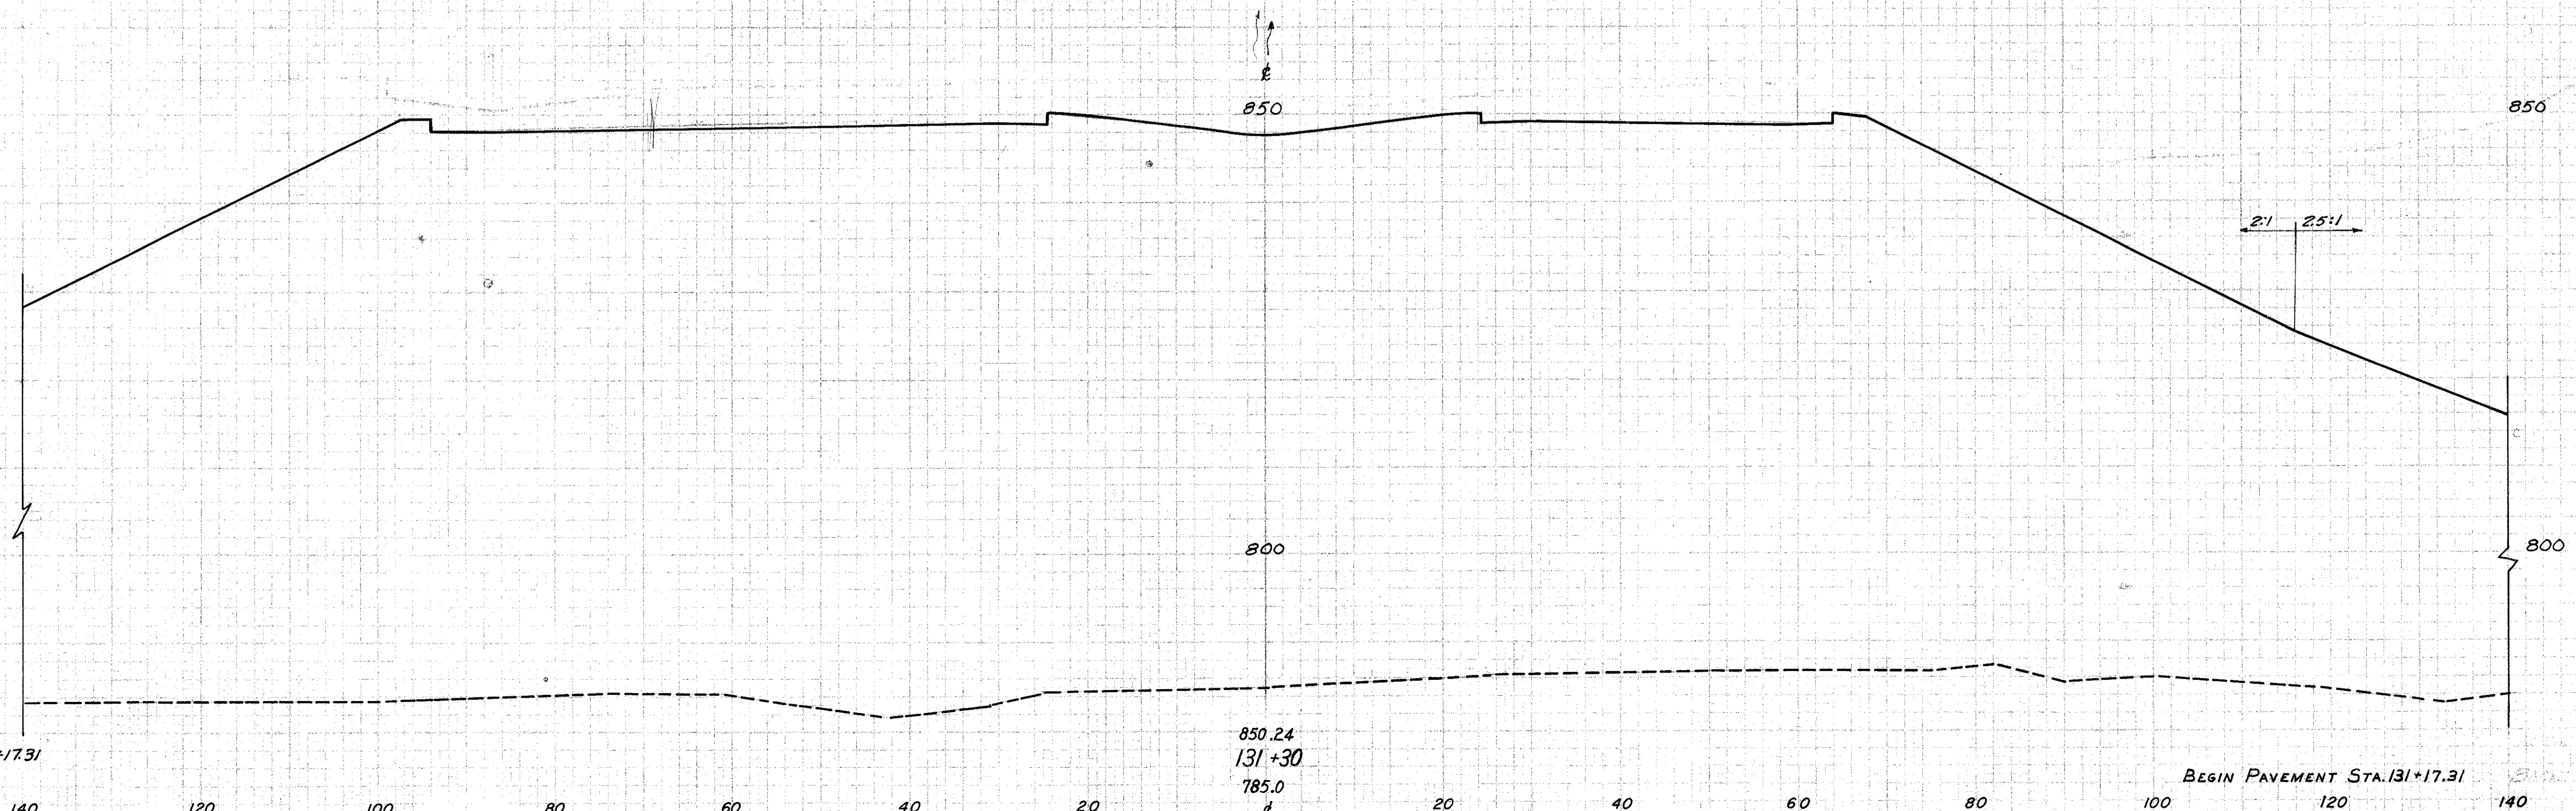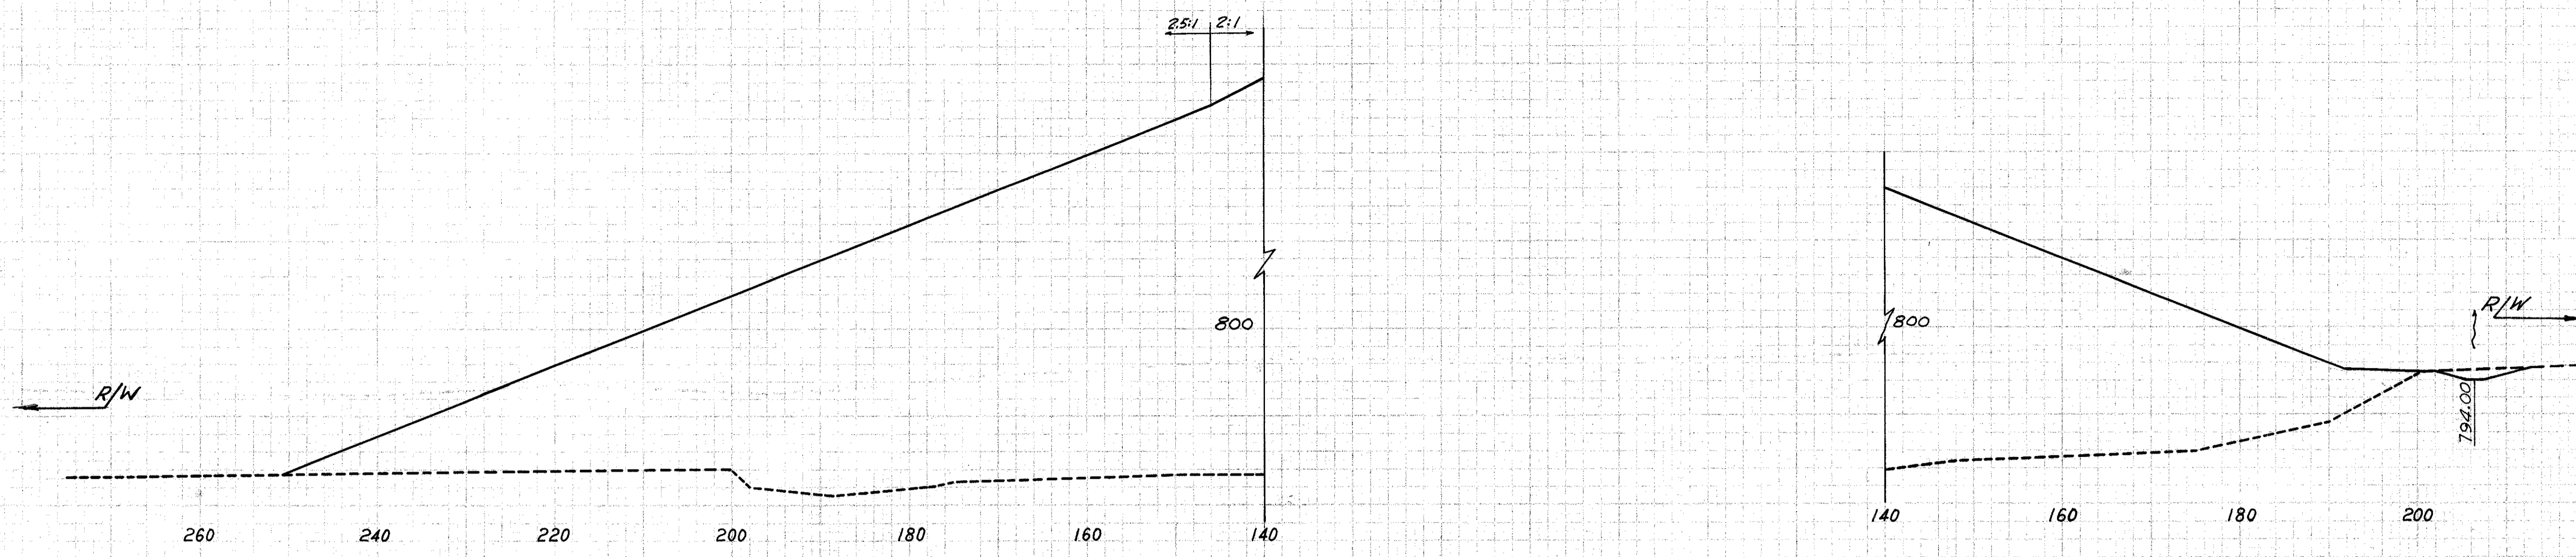

850.24
 131+30
 785.0
 800

391
 548
 386
 0

STA. 131+30