


Seeding	Width Feet	Area Sq. Yds
	132	
	733	
	132	
	711	
	124	
	658	
	113	
	608	
	106	
	121	
	111	
	115	
	281	
	126	

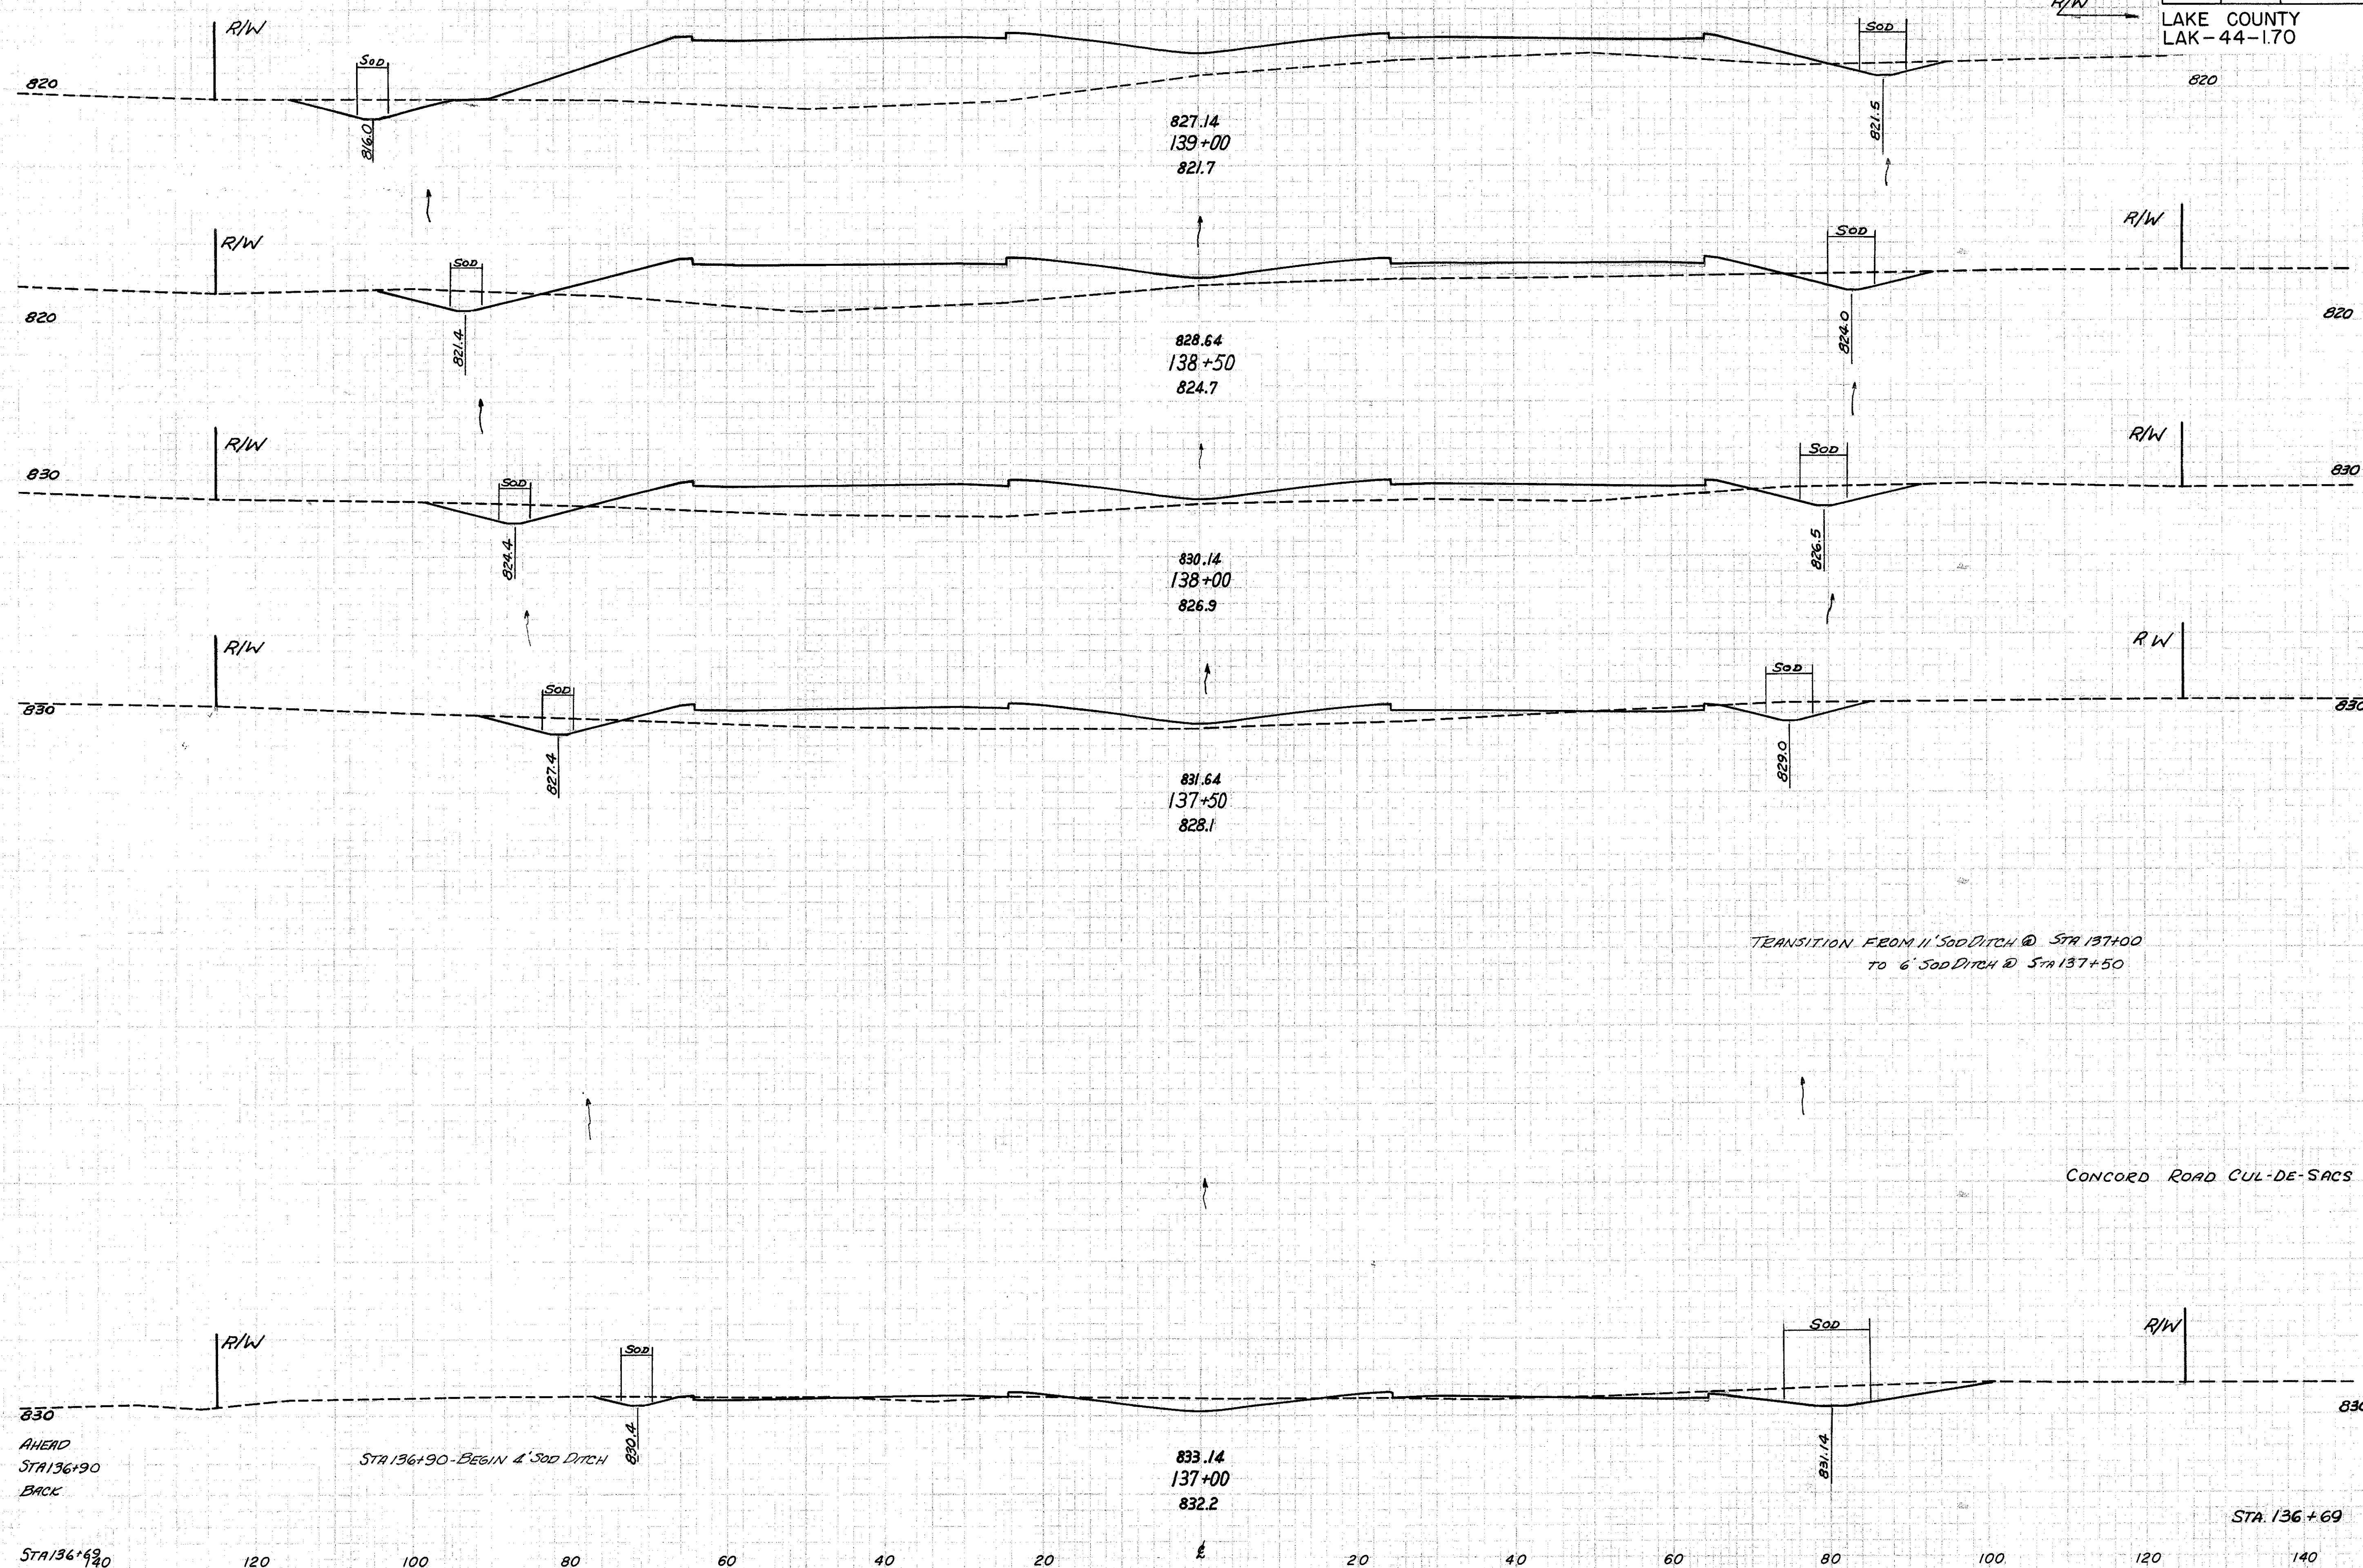

End Area		Volume	
Cut	Fill	Cut	Fill
25	768		
		65	1152
45	476		
		94	756
56	341		
		81	505
32	204		
		117	194
		473	124
94	6		
		165	17
193	24		

TRANSITION FROM 11' SOD DITCH @ STA 137+00  
TO 6' SOD DITCH @ STA 137+50