


FED. RD. DIVISION	STATE	PROJECT
2	OHIO	

53  
228

LAKE COUNTY  
LAK-44-1.70

Seeding	
Width Feet	Area Sq.Yds
188	
373	
185	
166	
189	
499	
185	

End Area		Volume	
Cut	Fill	Cut	Fill
574430			
			342940
464390			
			171276
704224			
			543772
524262			

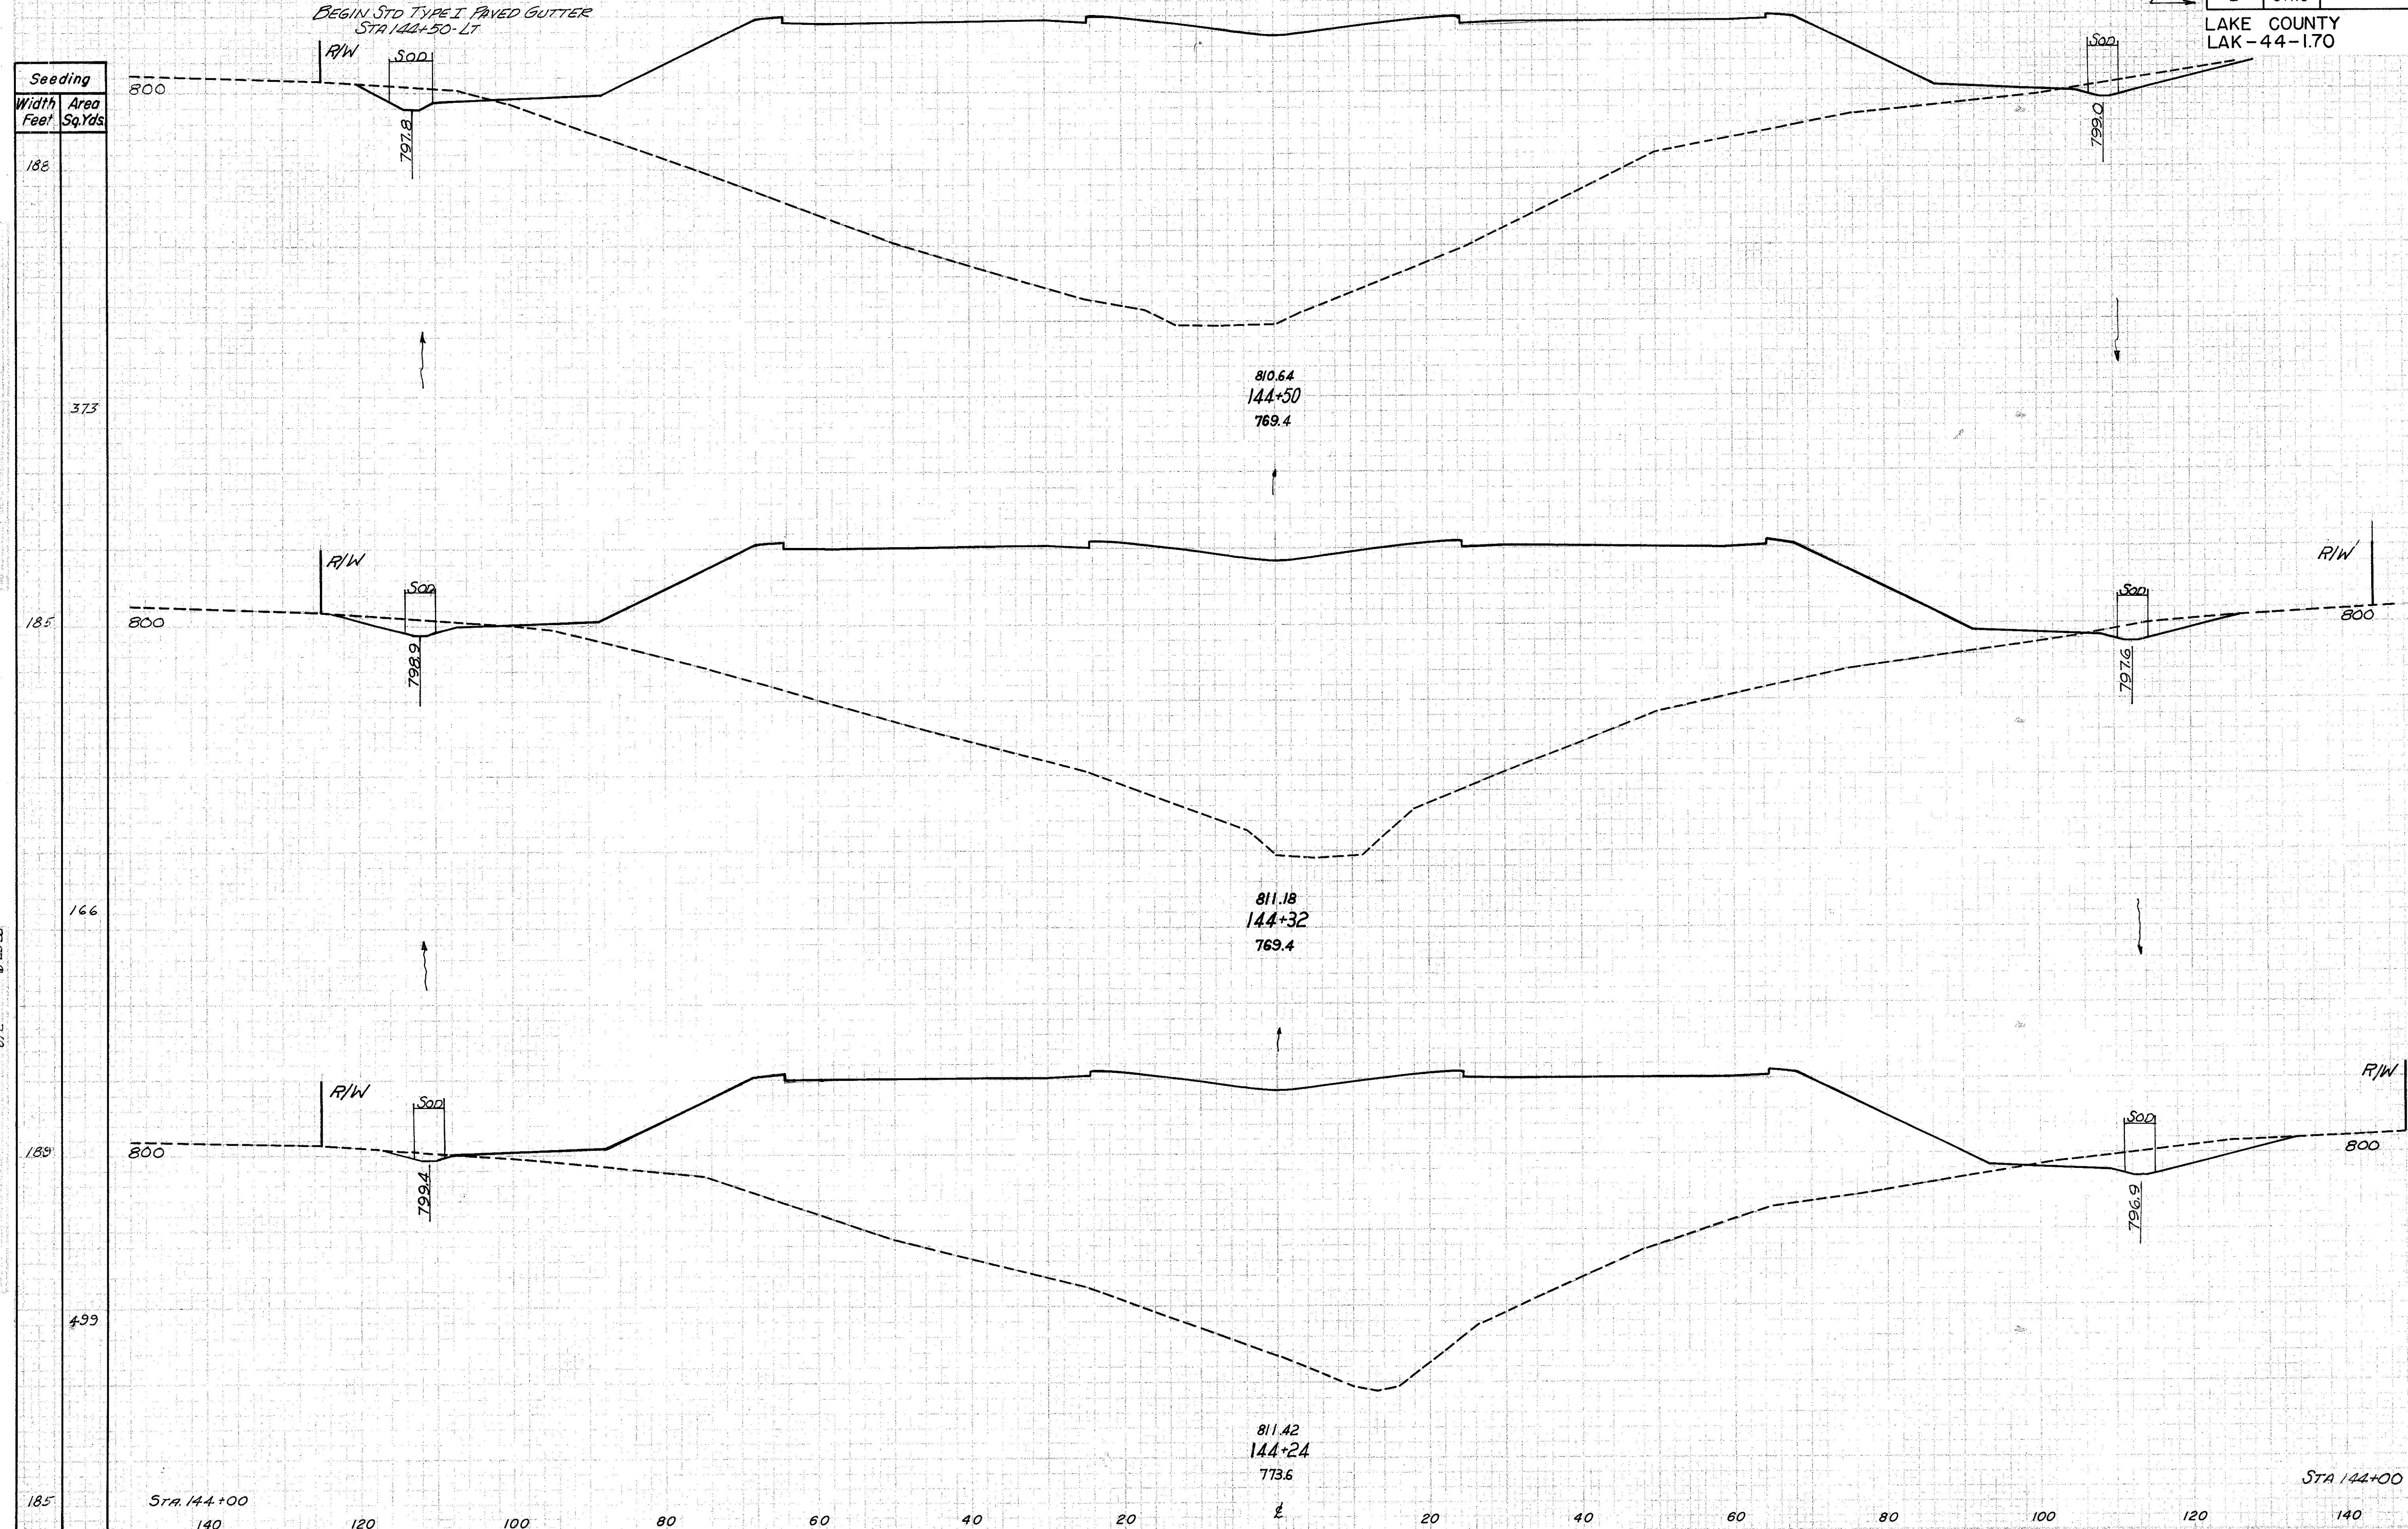

STA. 144+24 TO STA. 144+50