

FED. RD. DIVISION	STATE	PROJECT
2	OHIO	


54
228

LAKE COUNTY
LAK-44-170

STA. 145+27
END STD. TYPE 1 PAVED GUTTER
BEGIN DUMPED ROCK
CHANNEL PROTECTION

Seeding	
Width Feet	Area Sq.Yds
160	
147	
168	
306	
177	
81	
188	

End Area		Volume	
Cut	Fill	Cut	Fill
303902			
			324883
		274888	
			172808
		324588	
			7668
574430			

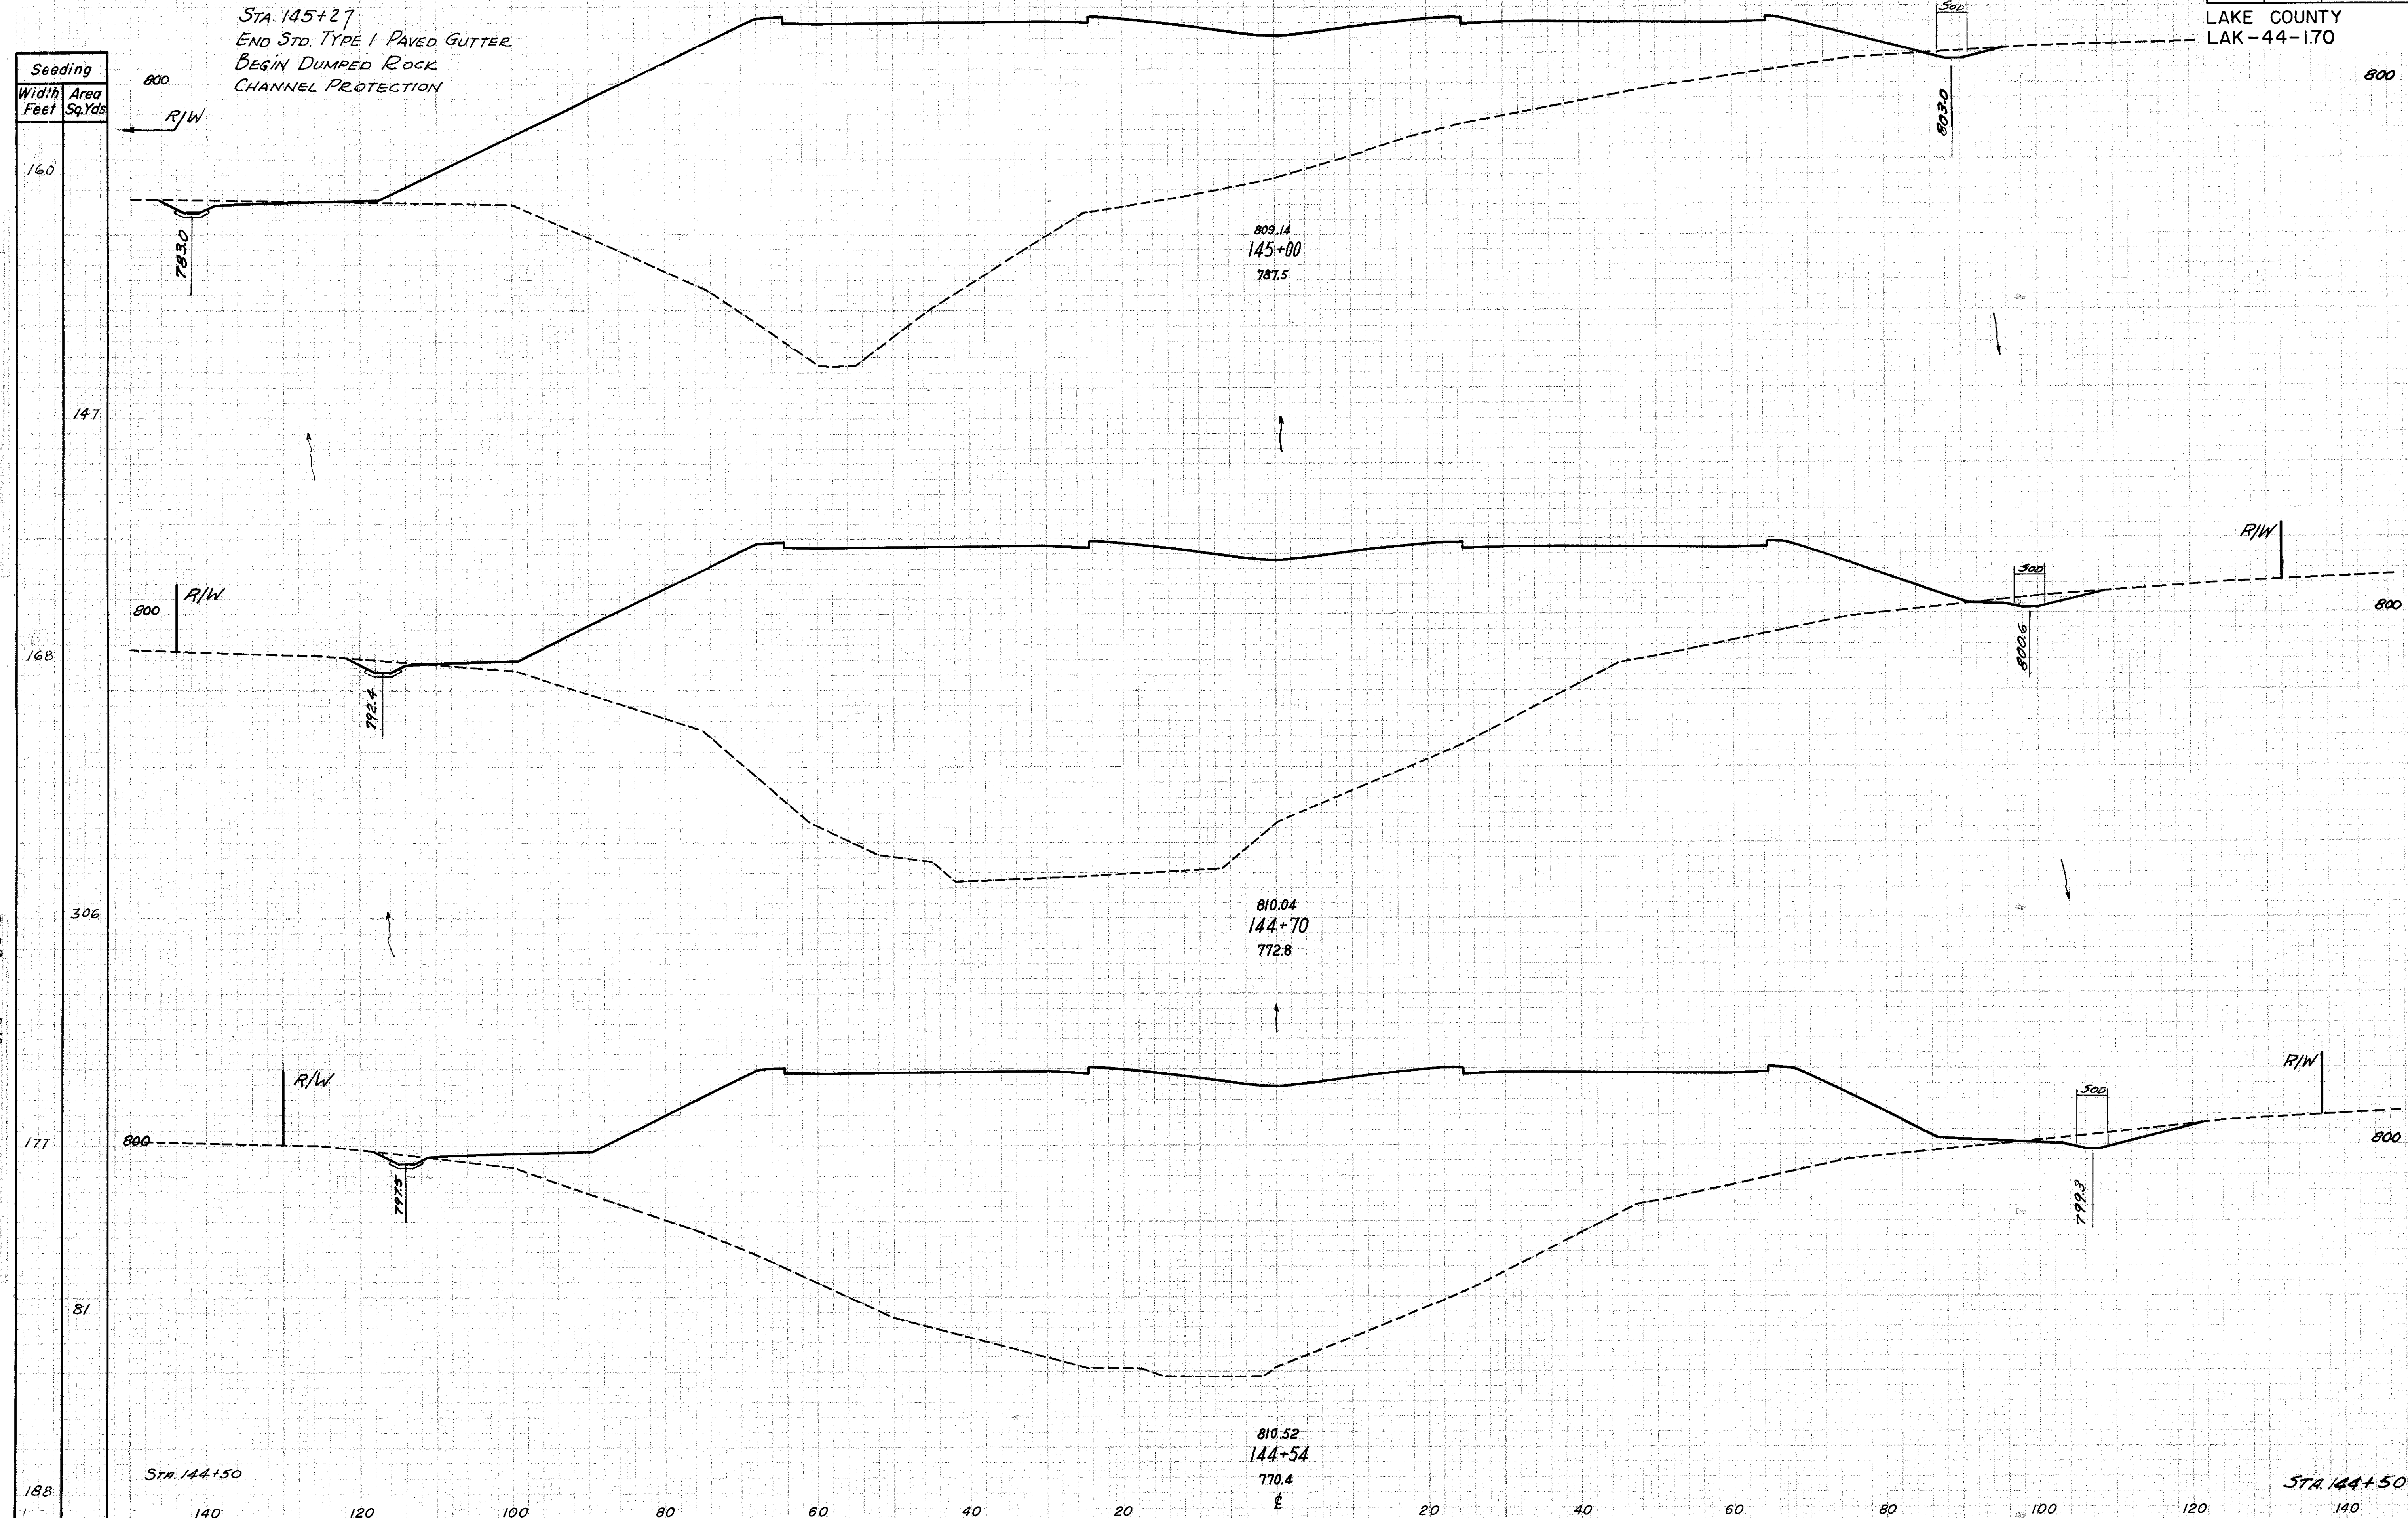

STA. 144+54 TO STA. 145+00