


FED. RD. DIVISION	STATE	PROJECT	
2	OHIO		

55
228

LAKE COUNTY
LAK-44-170

Seeding	
Width Feet	Area Sq.Yds
120	
903	
205	
333	
223	
382	
206	
202	
424	
180	

End Area		Volume	
Cut	Fill	Cut	Fill
16	977		
8	3687		
18	4421		
30	3902		
		22	4319
		7	2102
		32	5549

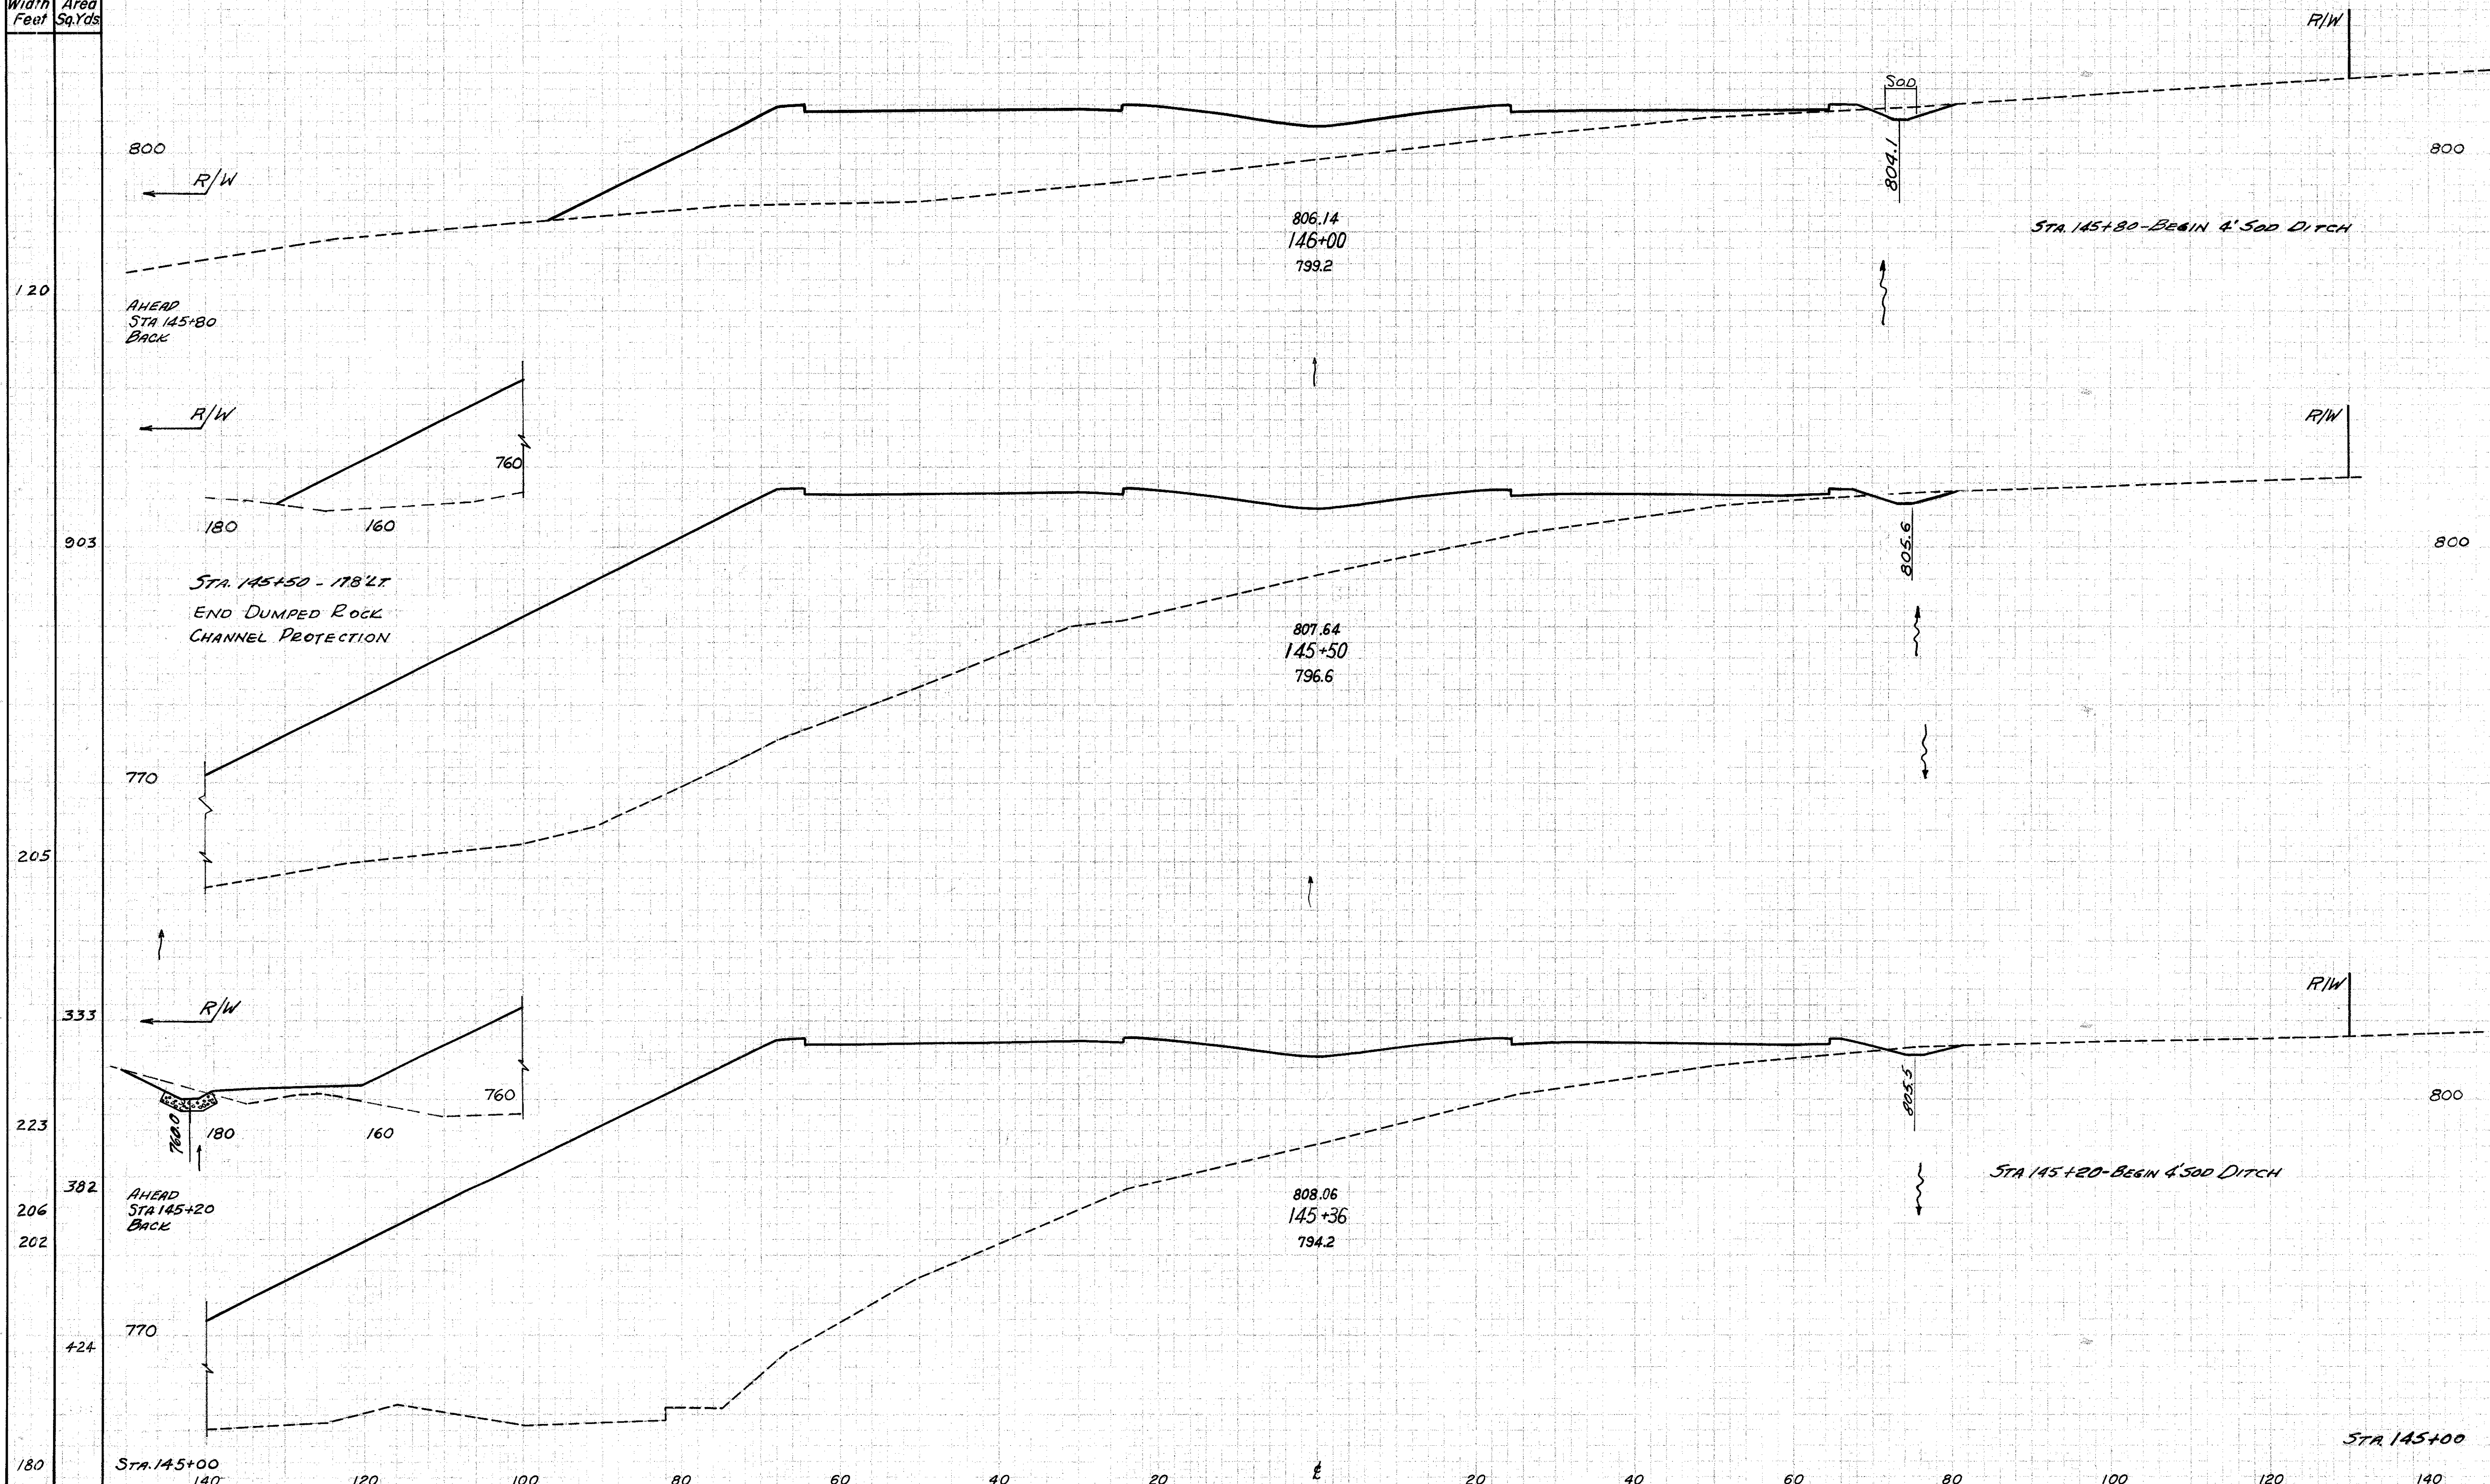

6-18-58
 6-25-58
 AS
 CN

STA.145+36 TO STA.146+00