


LAKE COUNTY  
LAK-44-1.70

Seeding	
Width Feet	Area Sq.Yds.
14.8	
17.3	
16.3	
14.3	
7.48	
12.6	
7.50	
14.4	
7.94	
14.2	
7.97	
14.5	

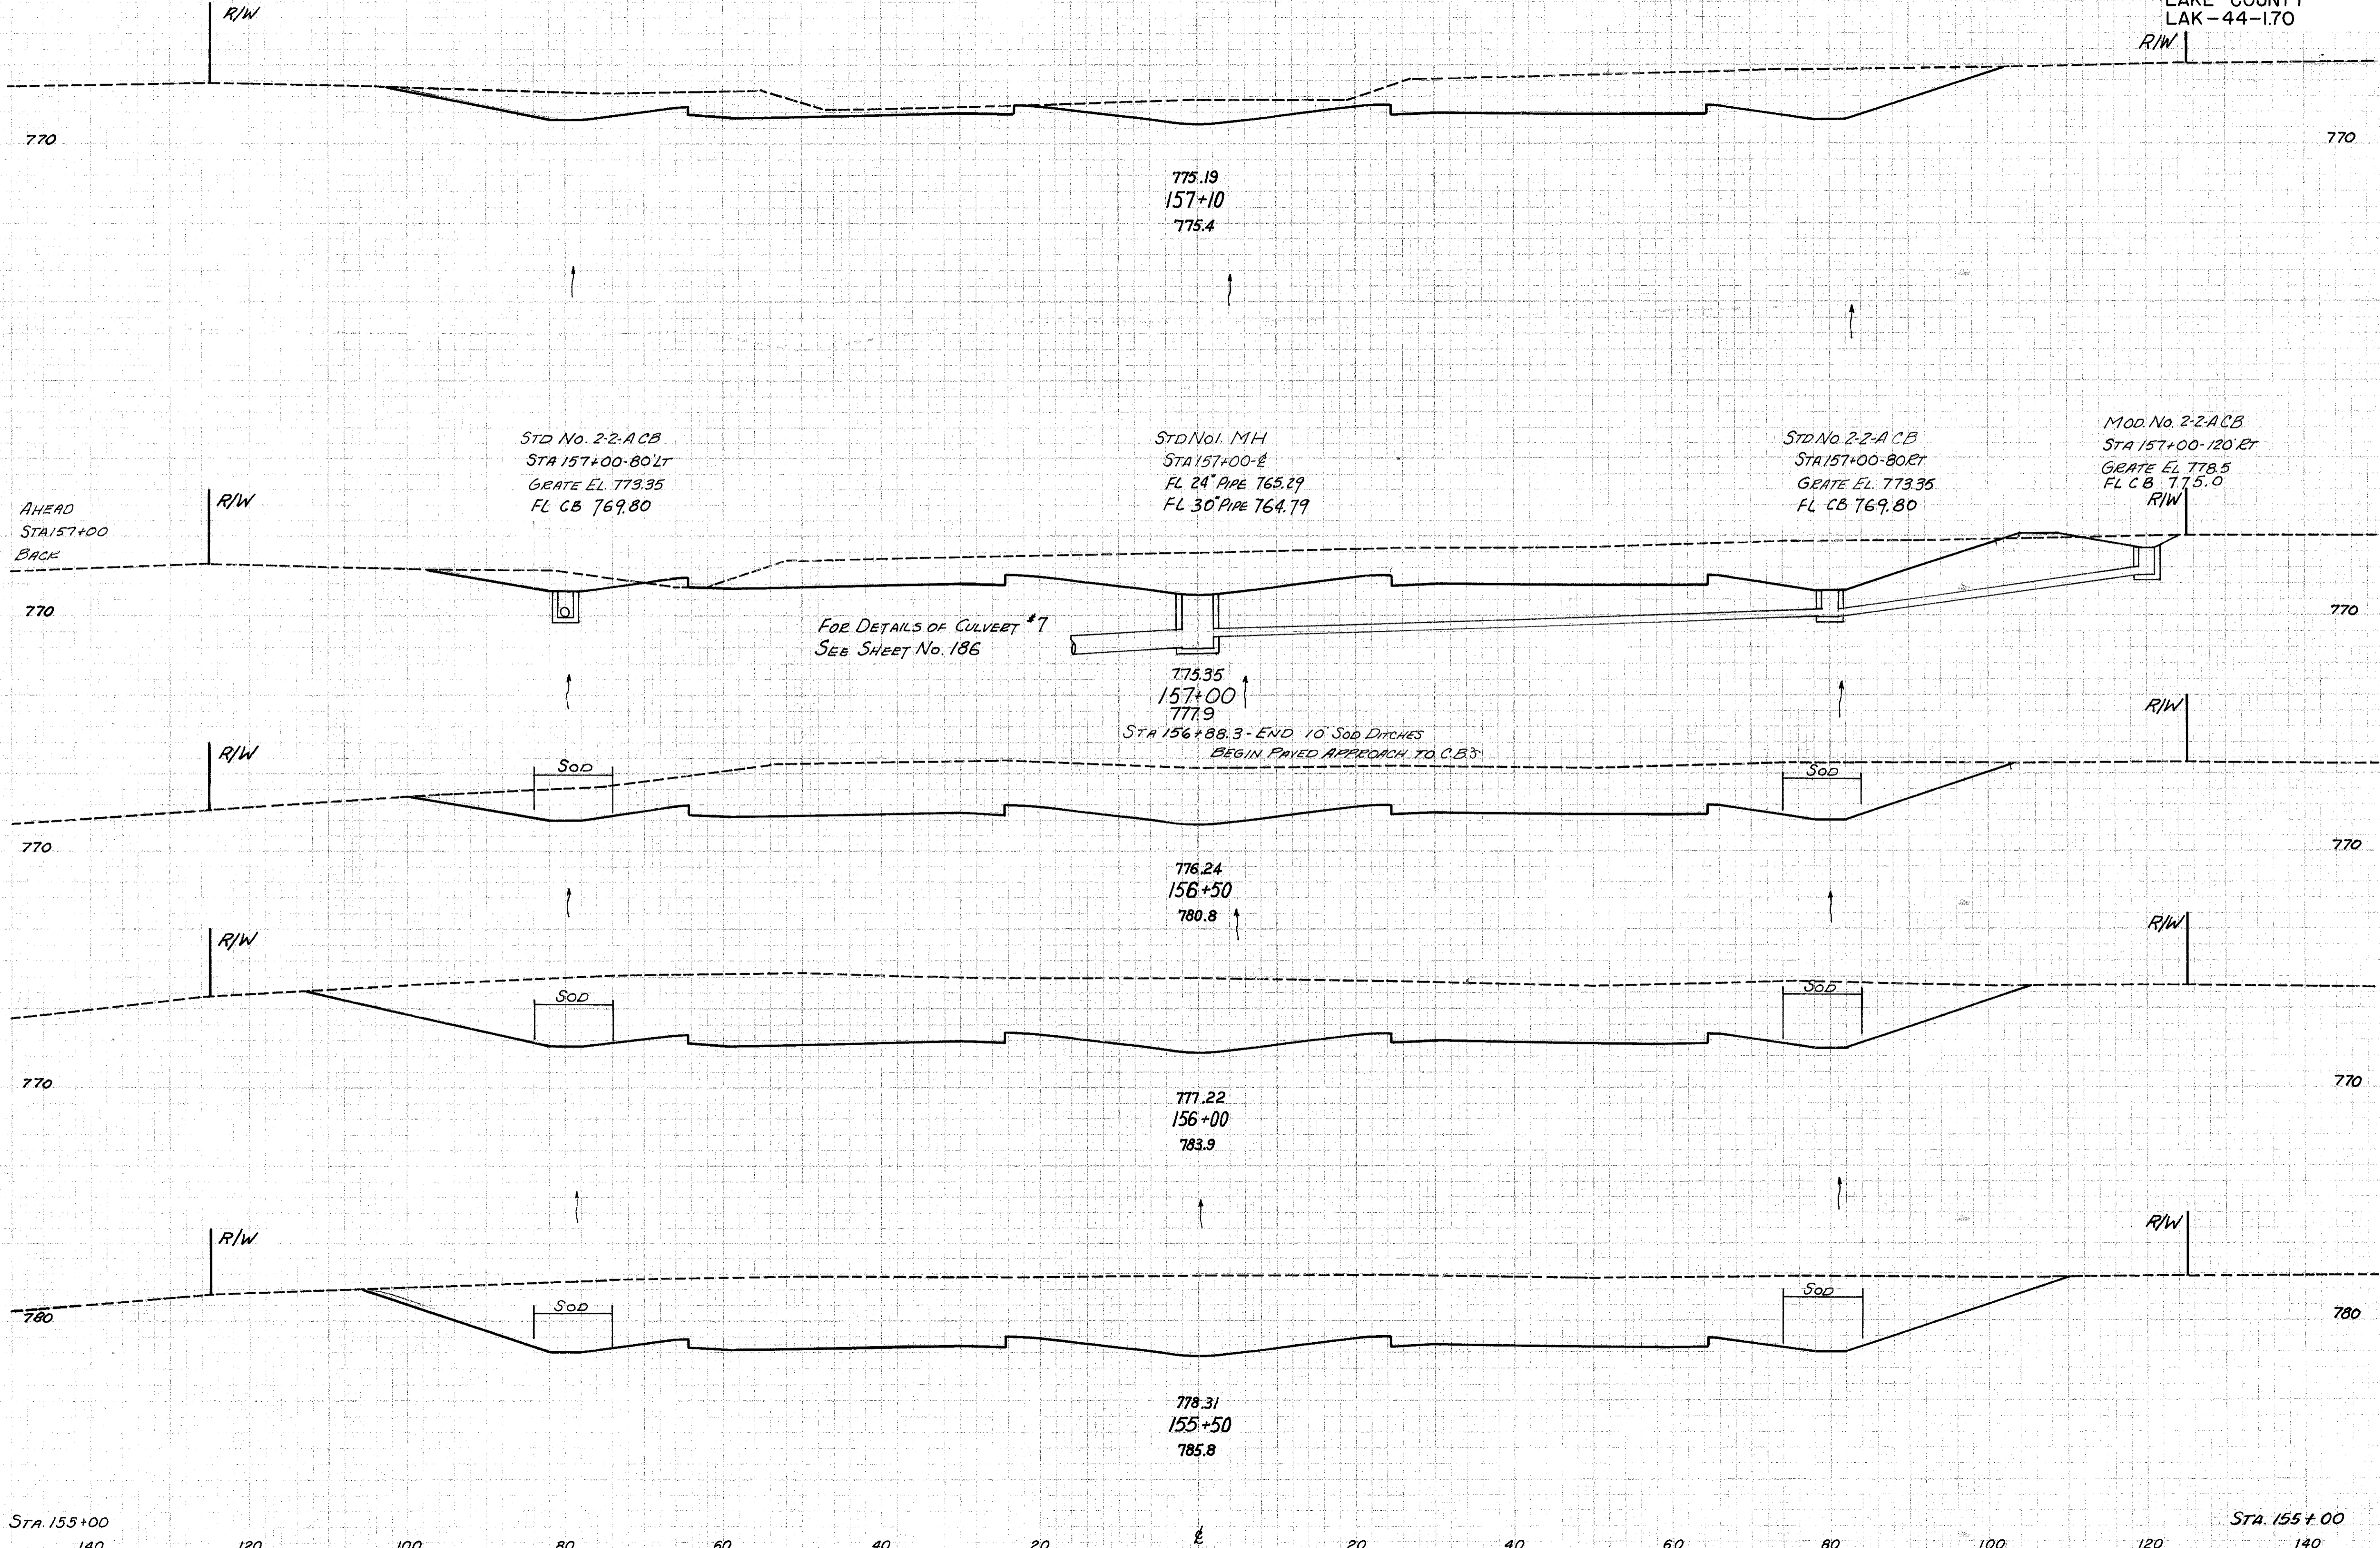

End Area		Volume	
Cut	Fill	Cut	Fill
553	0		
		228	1
677	4		
		1613	4
1065	0		
		2387	
1513			
		2924	
1645			
		3239	
1853			

STA. 155+50 TO STA. 157+10