


FED. RD. DIVISION	STATE	PROJECT	
2	OHIO		

62  
228

LAKE COUNTY  
LAK-44-170

Seeding	
Width Feet	Area Sq.Yds
212	2378
216	239
214	2130
224	
202	

End Area		Volume	
Cut	Fill	Cut	Fill
5244			20548
5852			18891
4349			

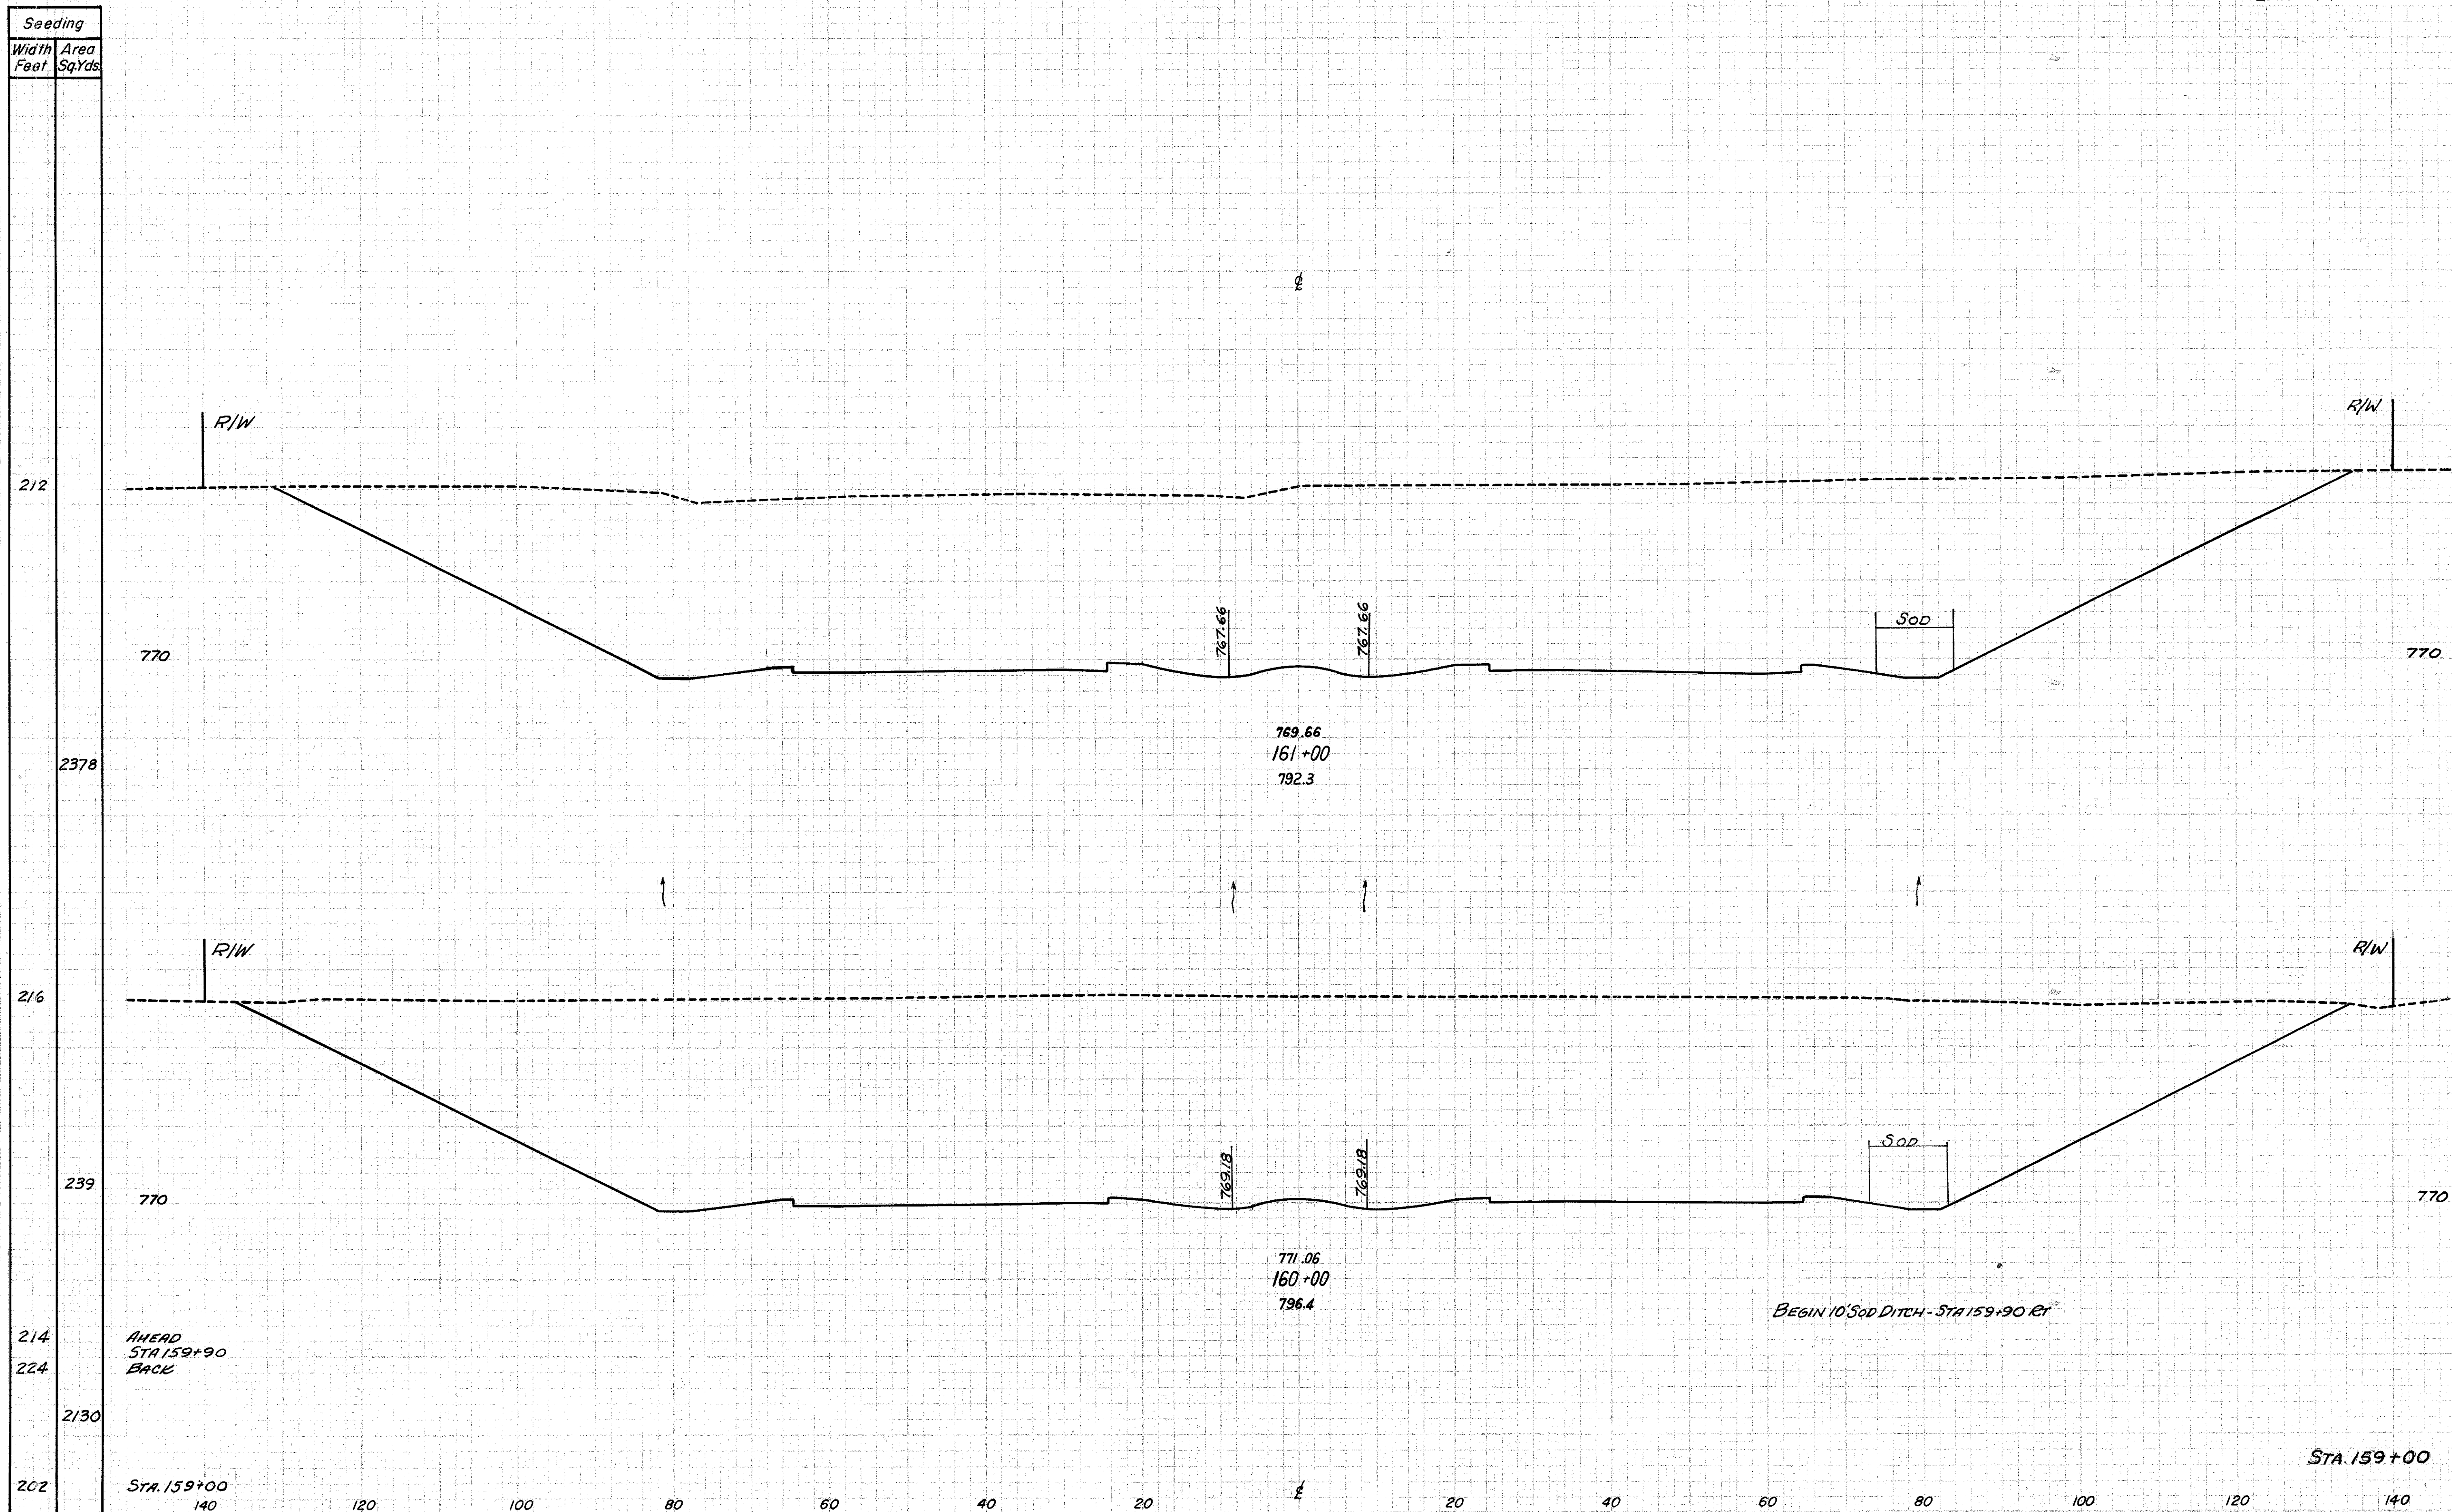

STA. 160+00 TO STA. 161+00