


FED. RD. DIVISION	STATE	PROJECT	
2	OHIO		

64
228

LAKE COUNTY
LAK-44-170

Seeding	
Width Feet	Area Sq.Yds
196	
2222	
204	
2178	
188	
2033	
173	
1928	
169	
1828	
160	

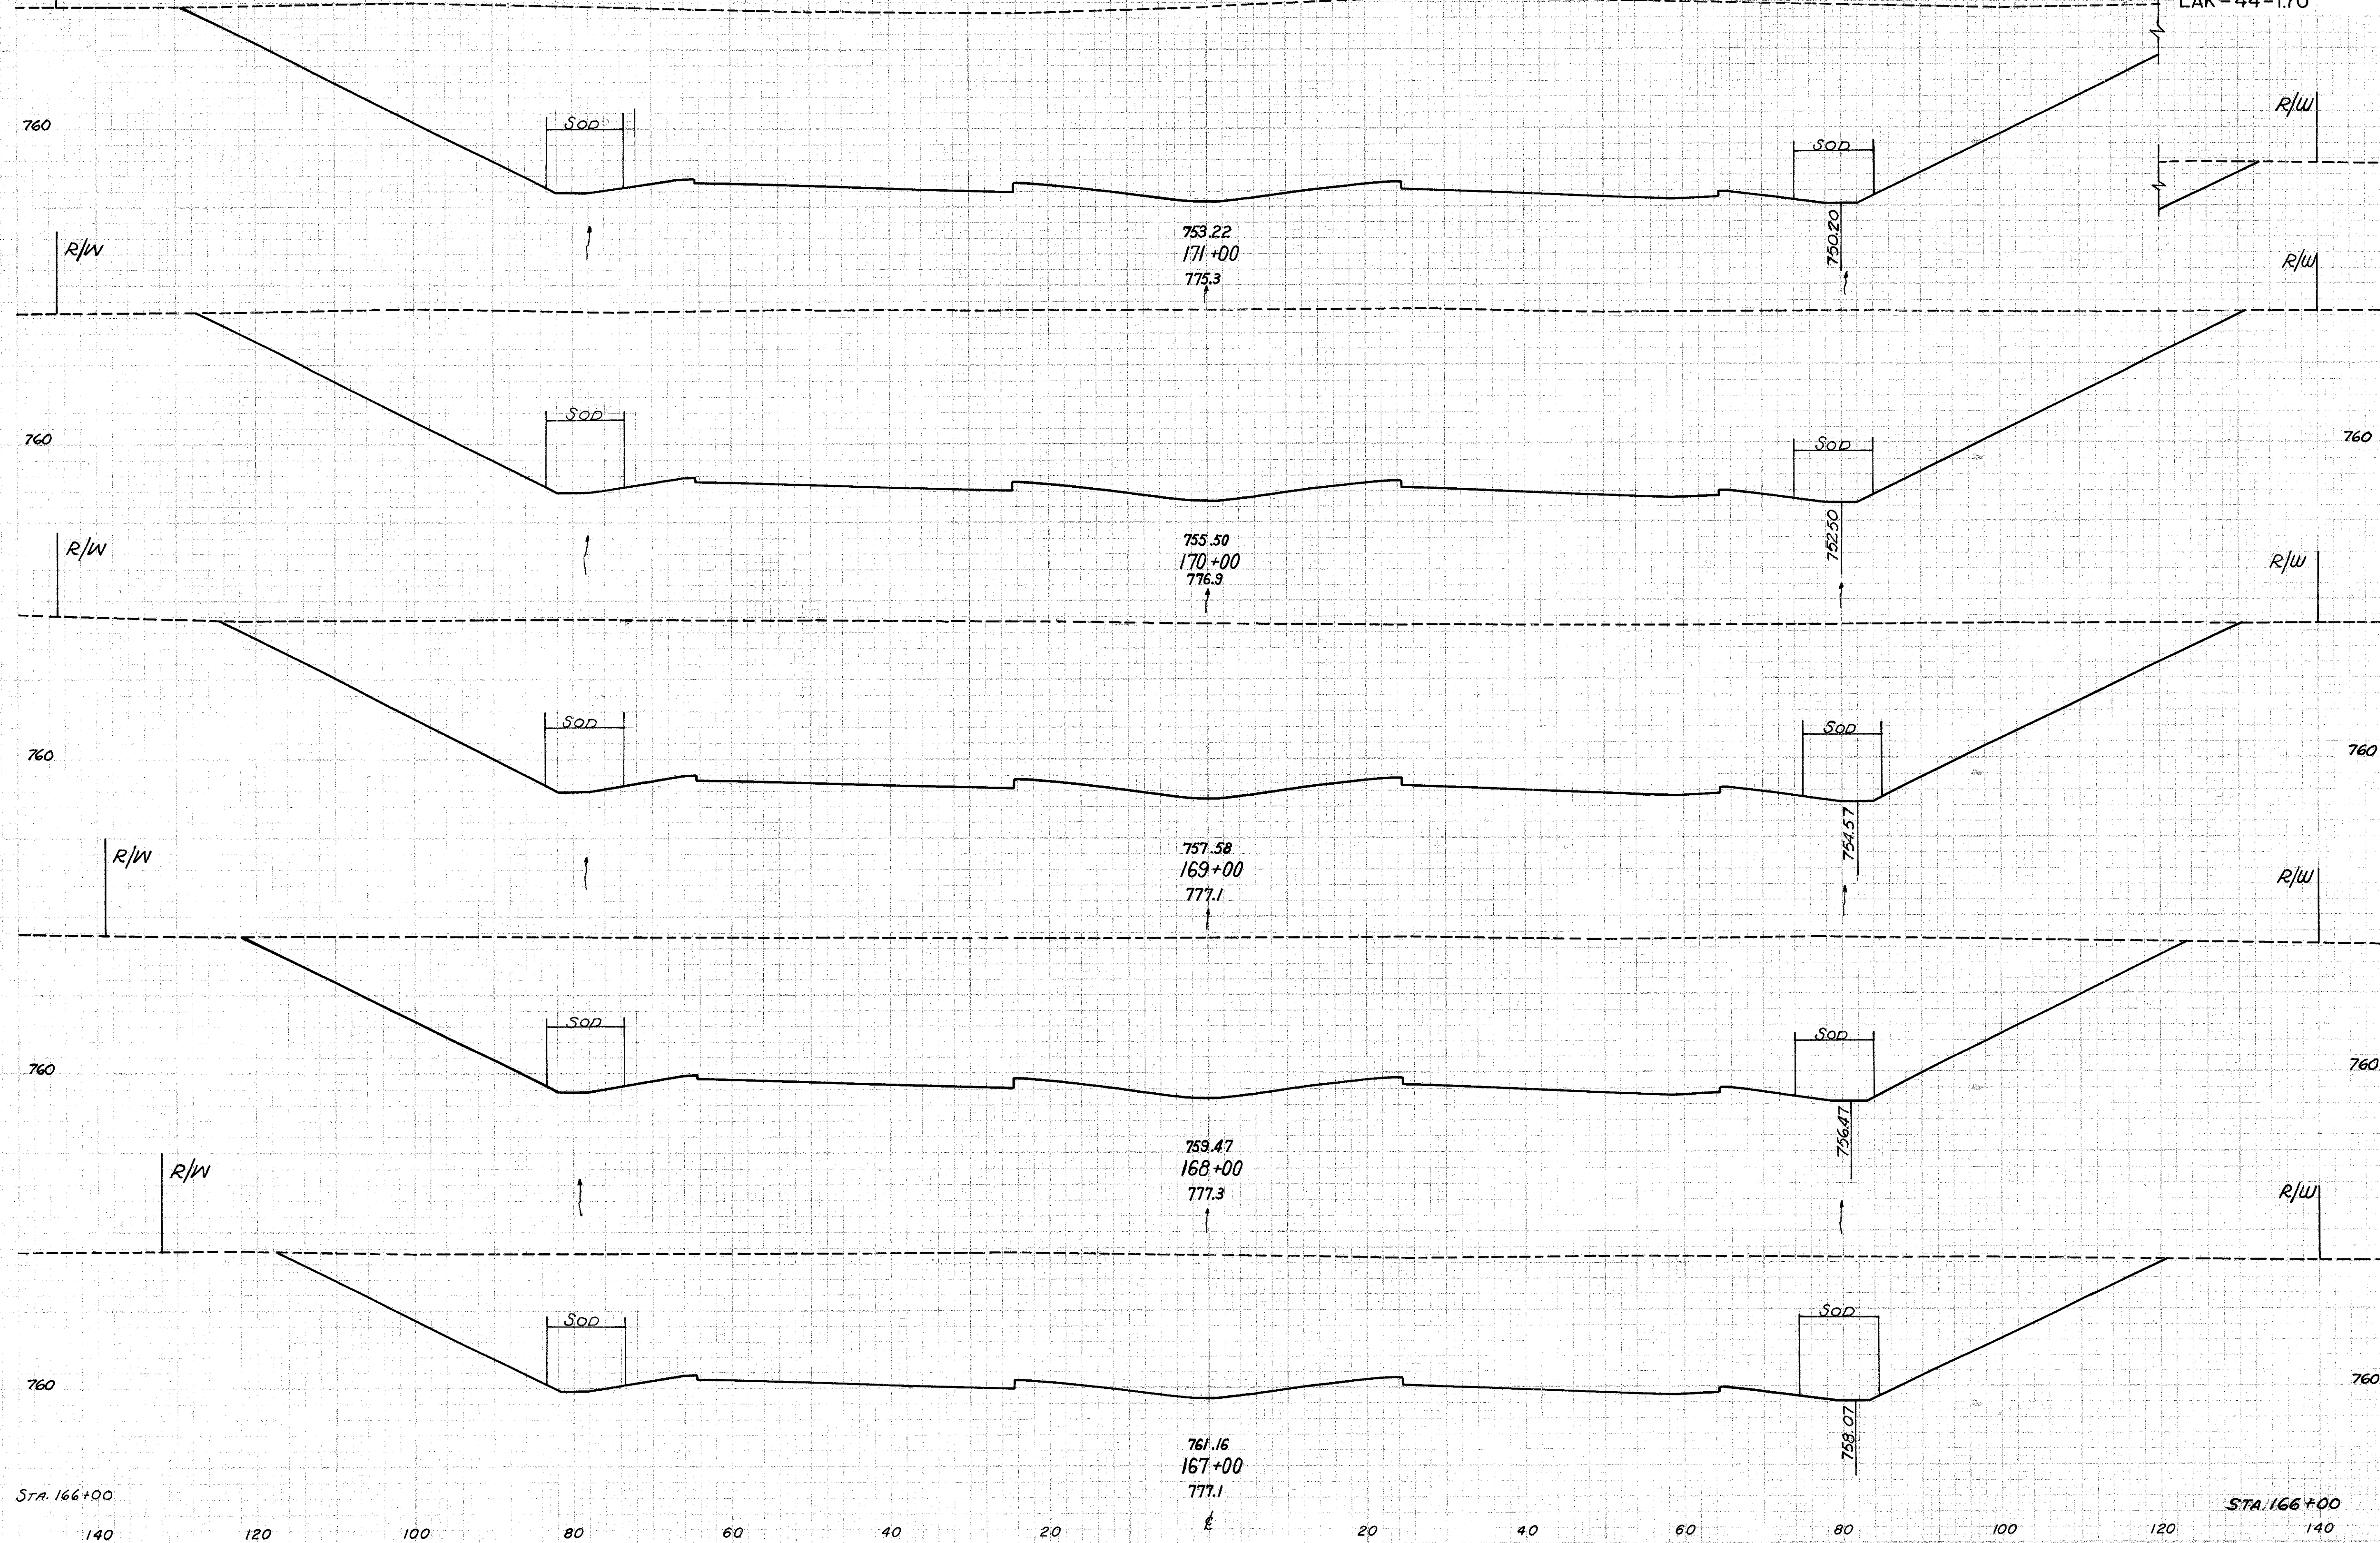

End Area		Volume	
Cut	Fill	Cut	Fill
5097		18467	0
4875		17315	0
4475		15739	0
4024		13876	0
3469		12044	0
3035			

STA. 167+00 TO STA. 171+00