


FED. RD. DIVISION	STATE	PROJECT	
2	OHIO		

66
228

LAKE COUNTY
LAK-44-1.70

Seeding	
Width Feet	Area Sq. Yds
168	
338	
170	
291	
179	
1022	
189	

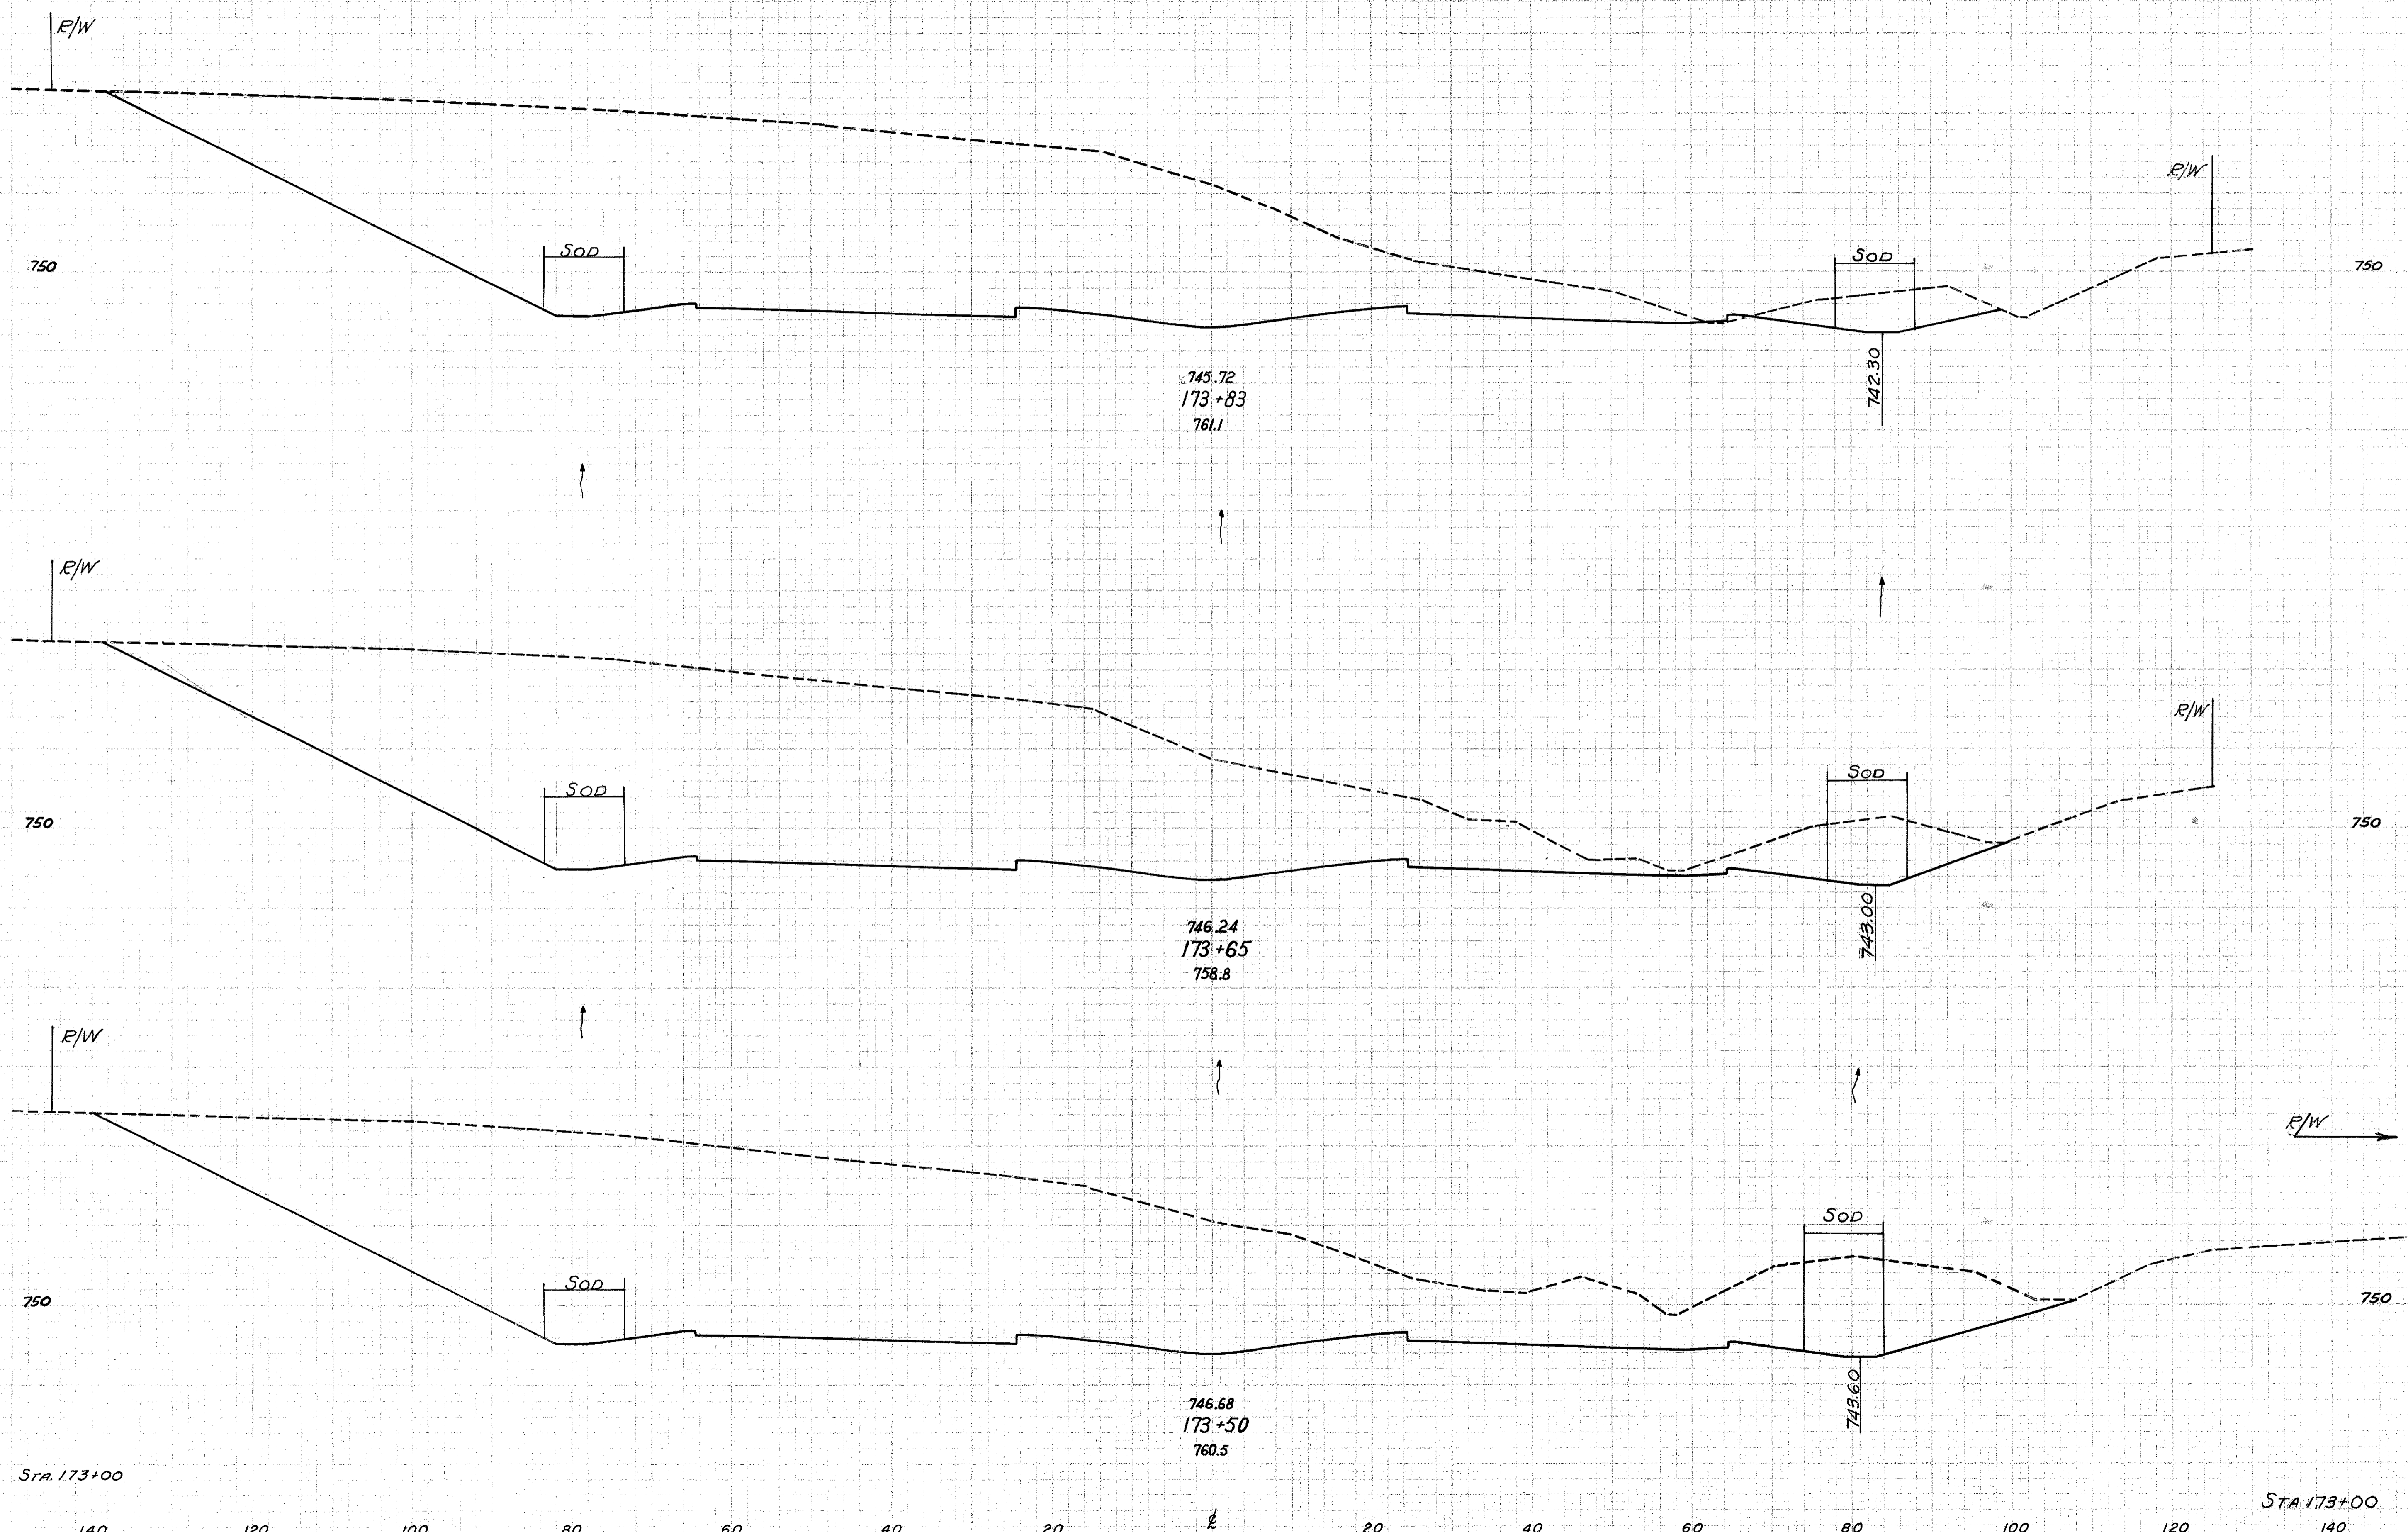

End Area		Volume	
Cut	Fill	Cut	Fill
3148	1		
		2114	0
3194	0		
		1866	0
3525	0		
		6541	0
3539	0		

STA. 173+50 TO STA. 173+83