


Seeding	
Width Feet	Area Sq. Yds
200	
133	
199	
526	
165	
366	
121	
1110	
114	

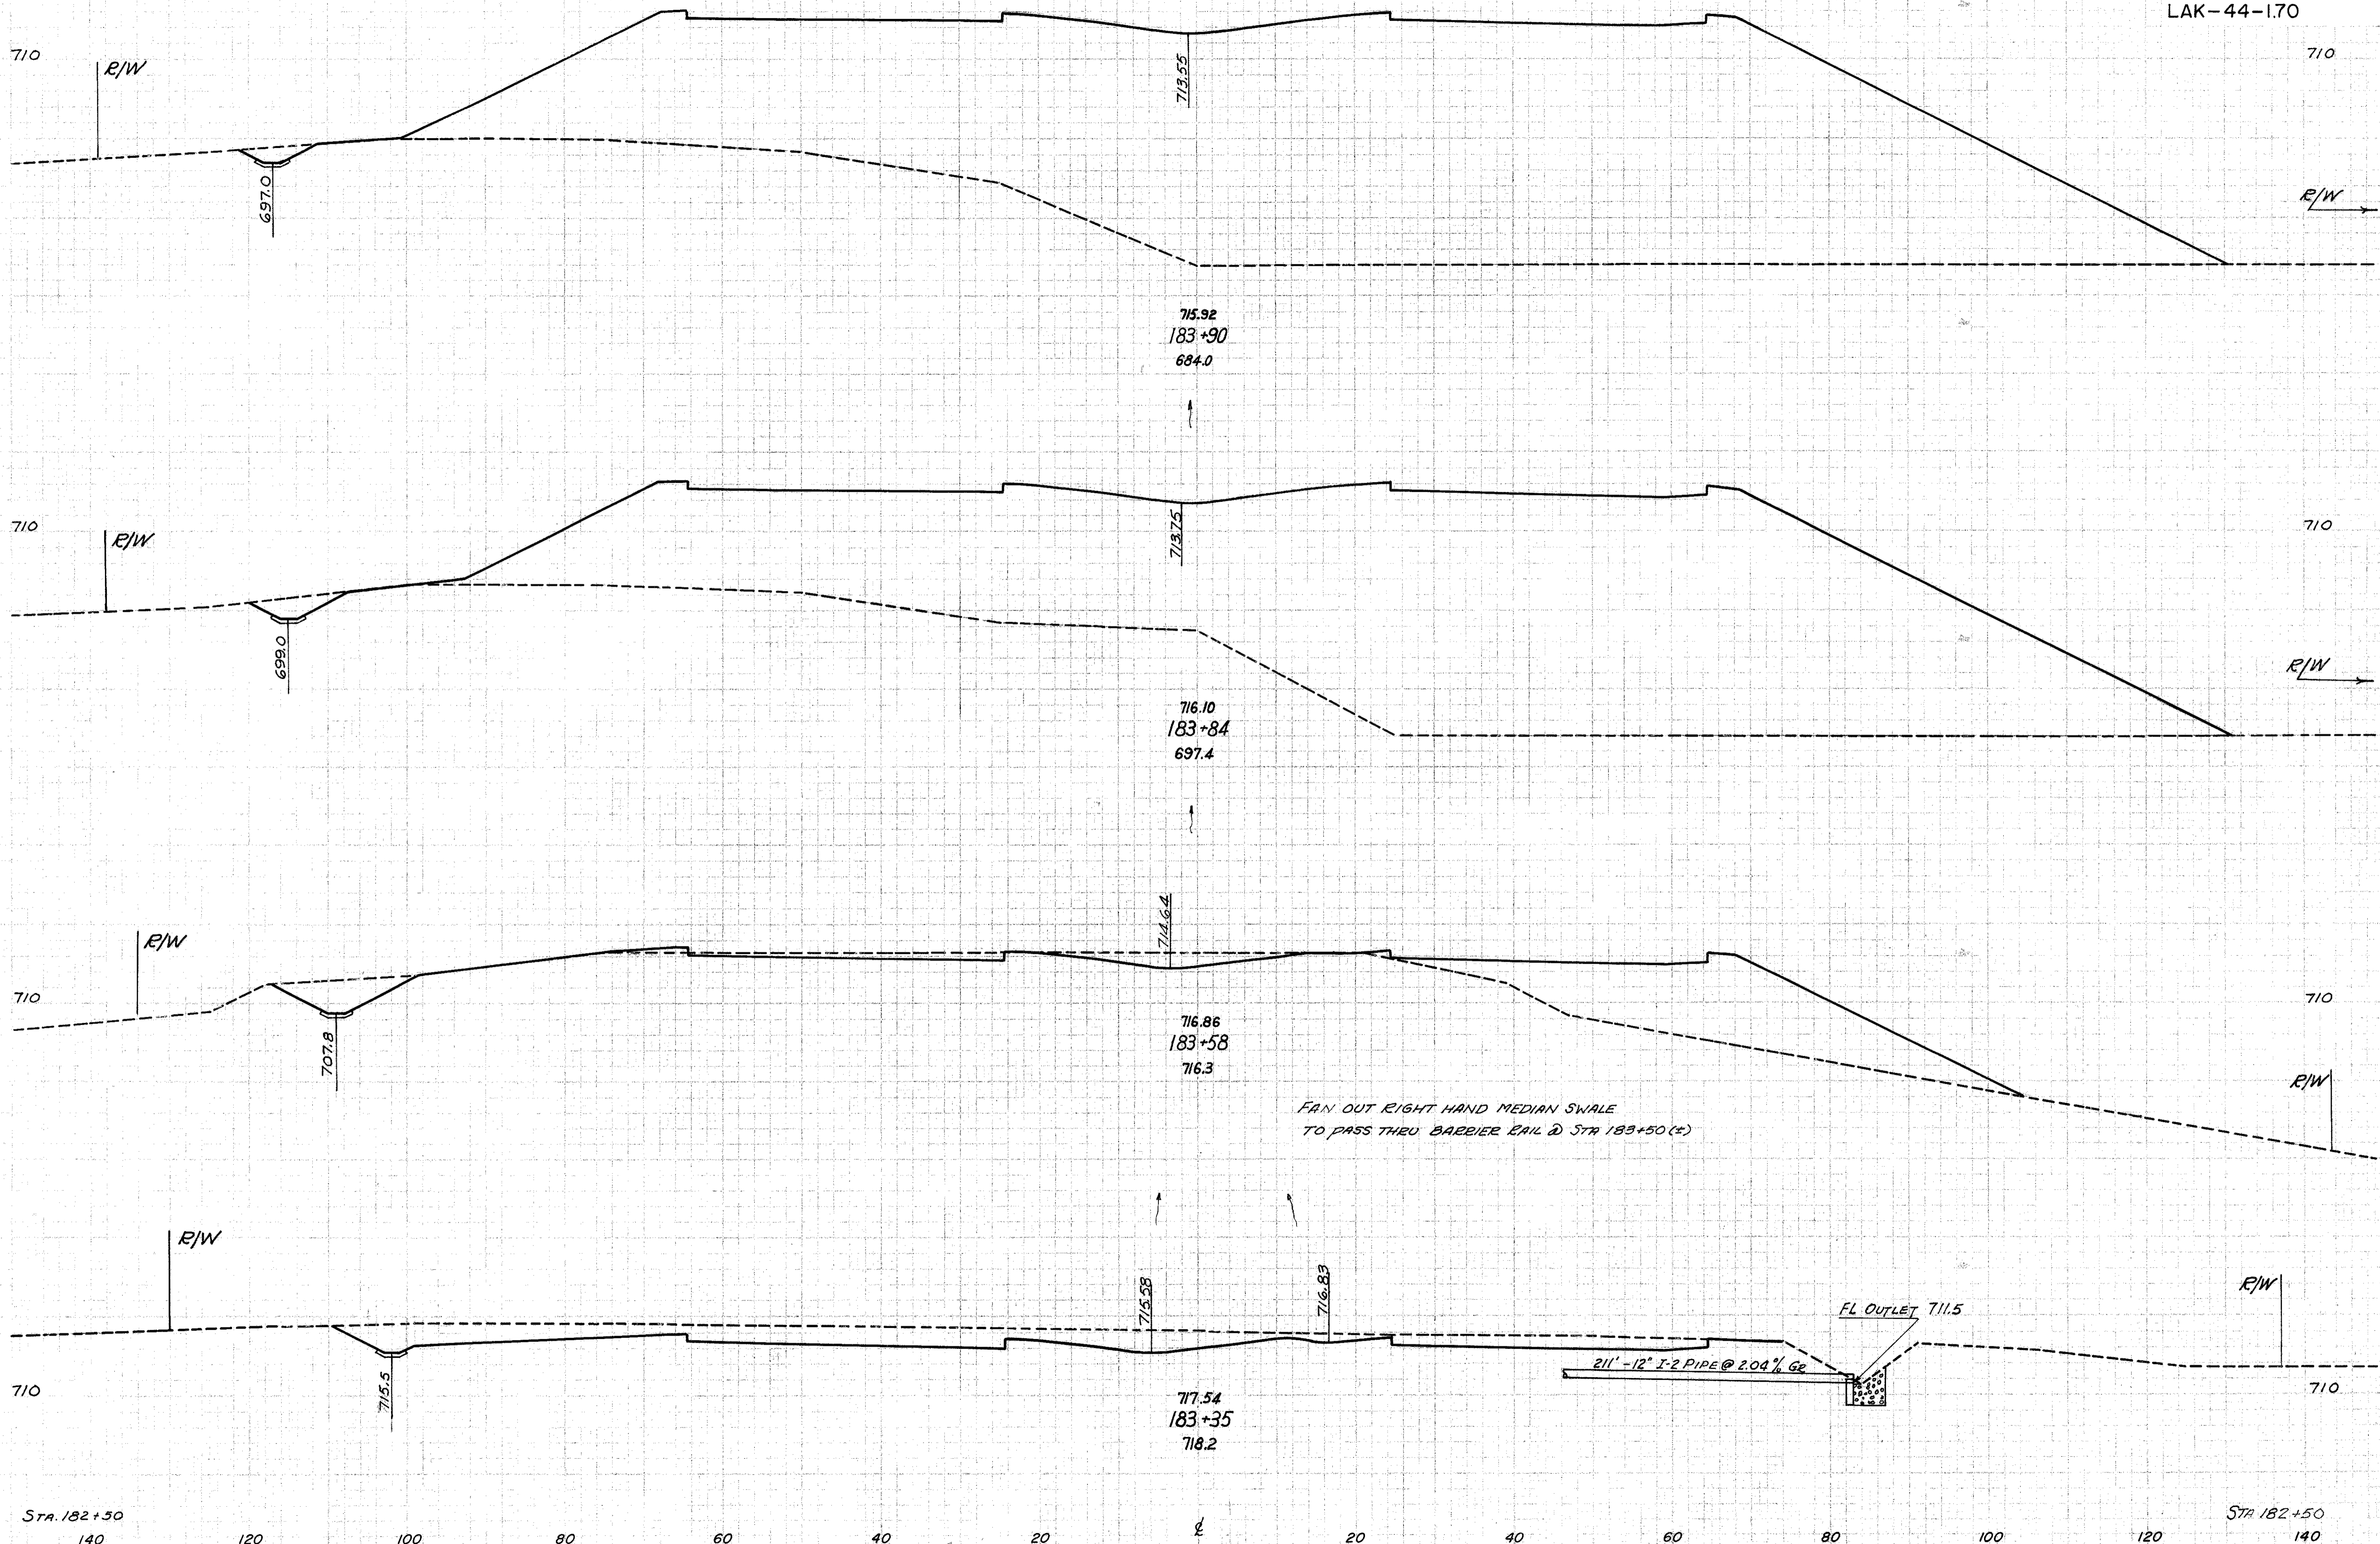

End Area		Volume	
Cut	Fill	Cut	Fill
10	4706		
		2	986
16	4165		
		68	2234
125	475		
		211	202
370	0		
		974	3
249	2		