


FED. RD. DIVISION	STATE	PROJECT	
2	OHIO		

71
228

LAKE COUNTY
LAK - 44-170

Seeding	
Width Feet	Area Sq.Yds

End Area		Volume	
Cut	Fill	Cut	Fill

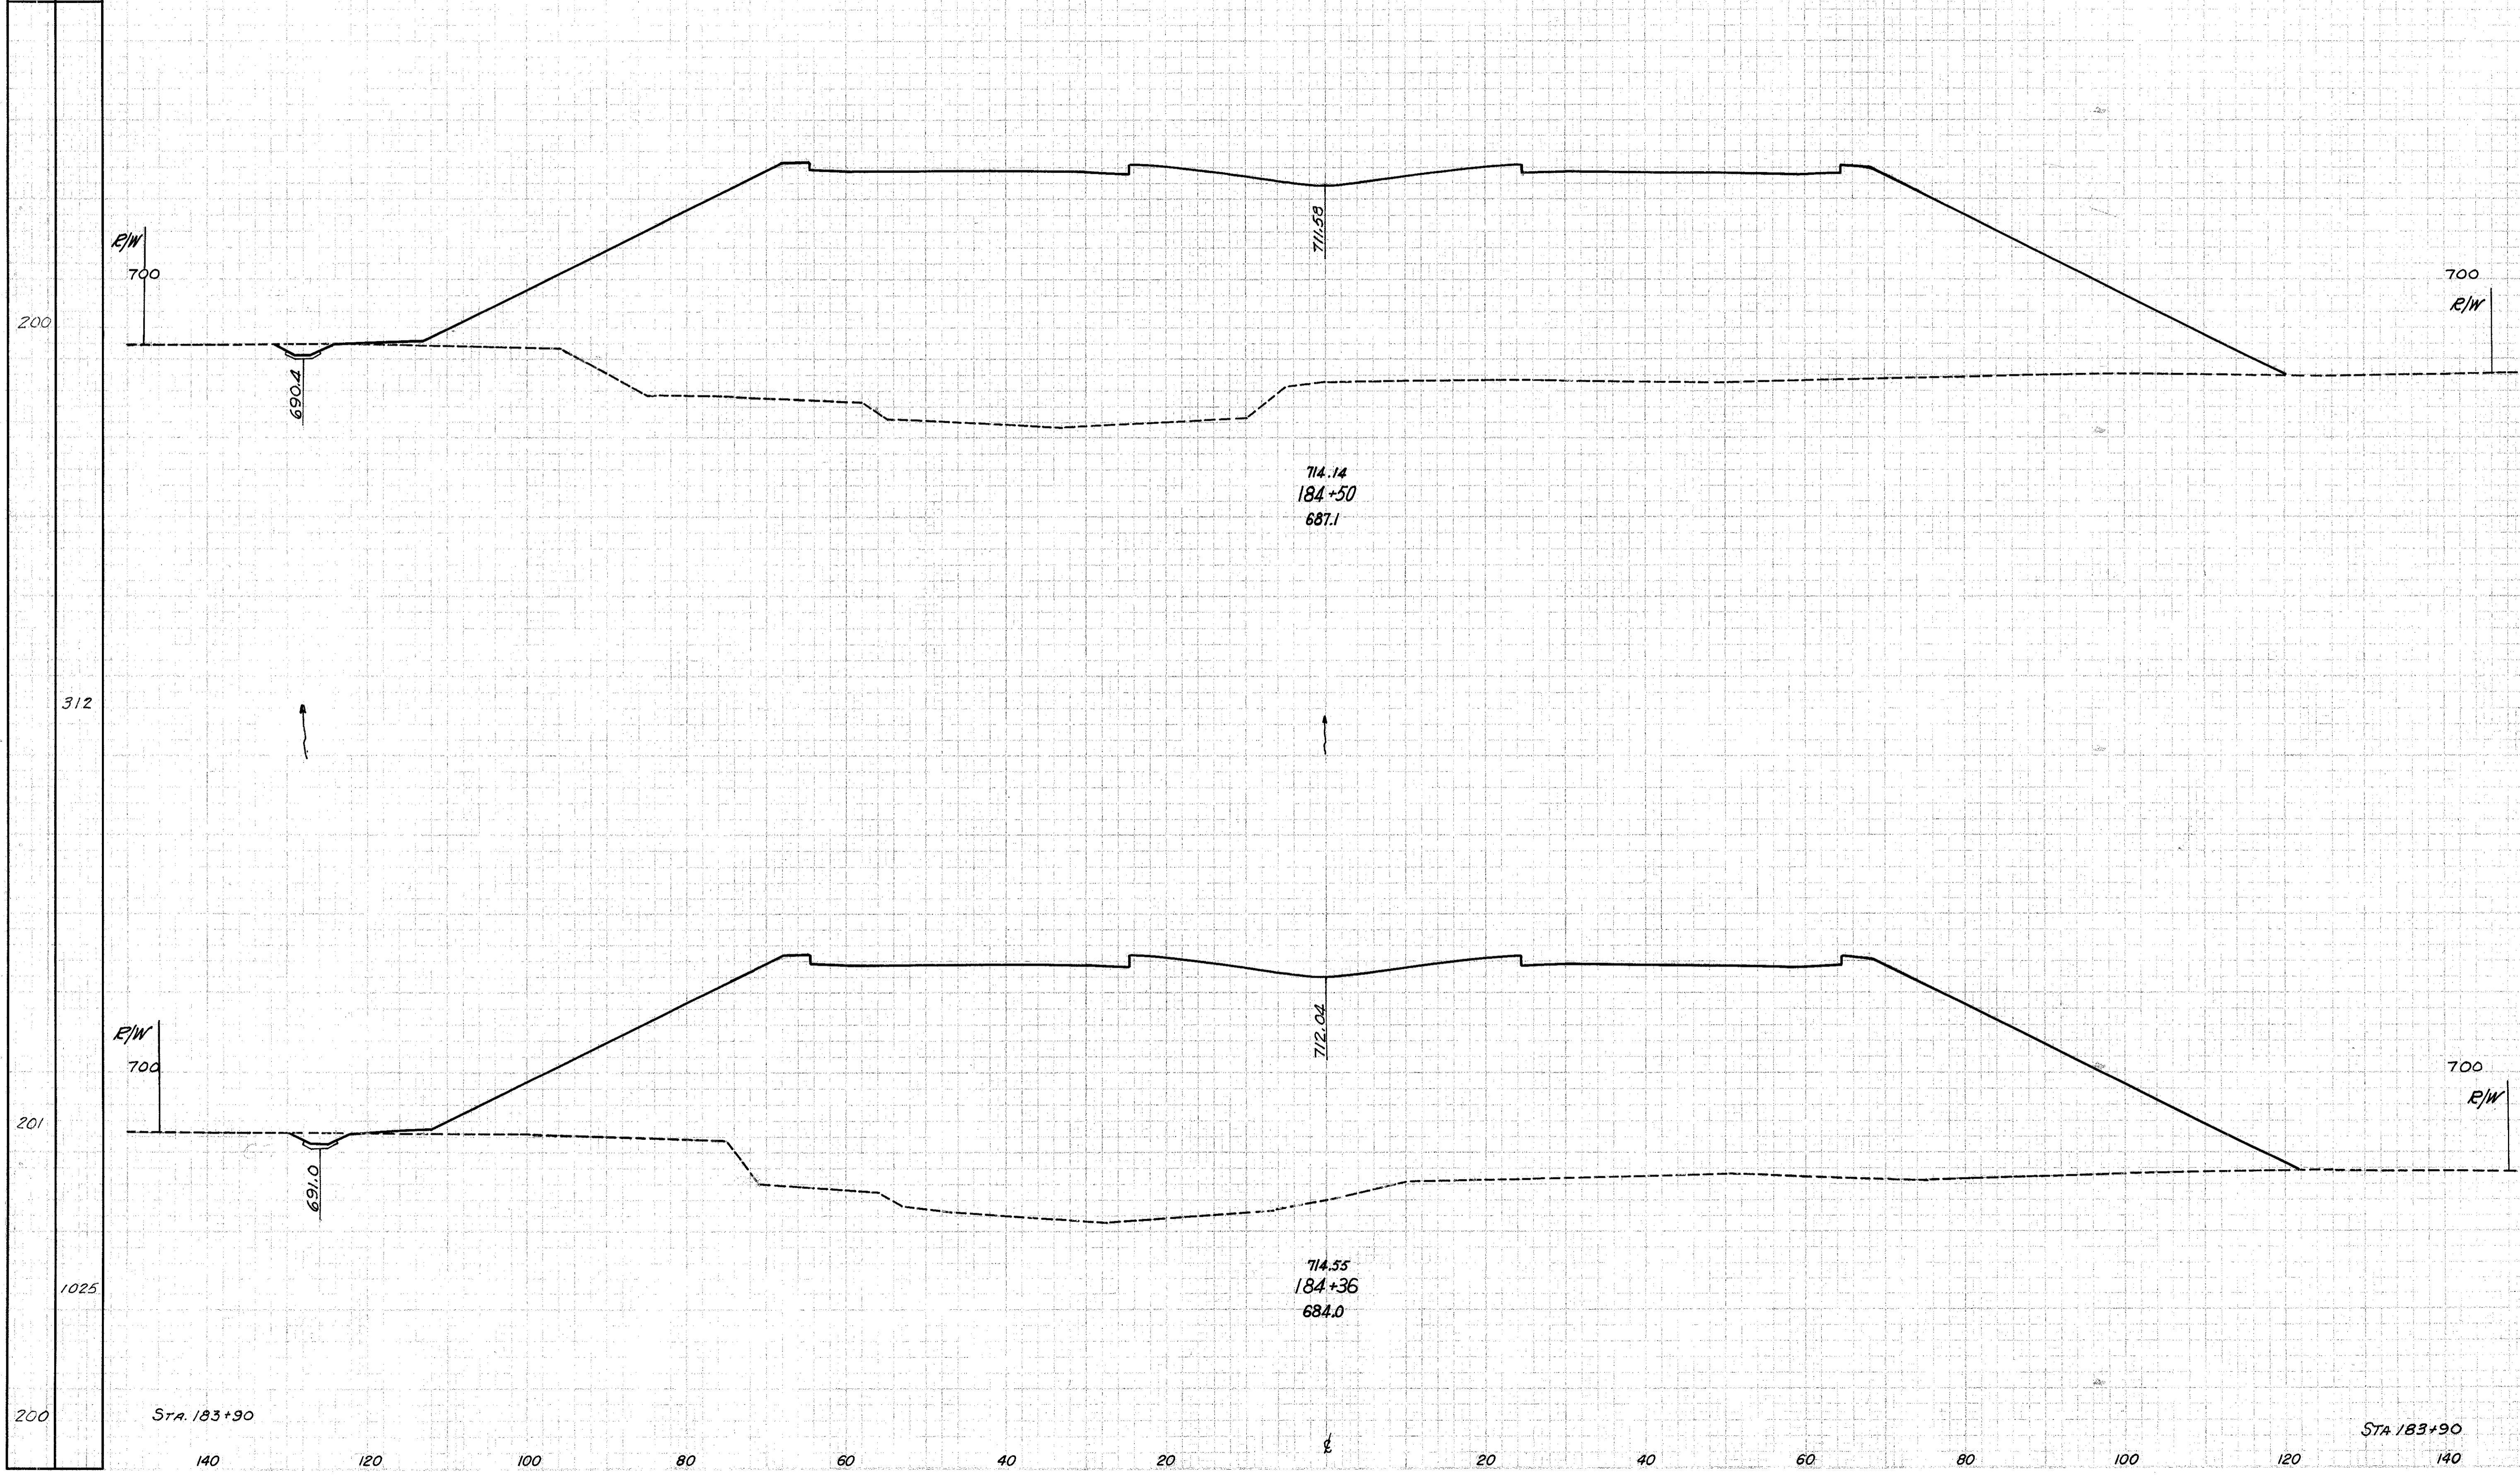

7	5195	3	2956
7	6207	6	9296
0	4706		

200
312
201
1025
200

700
700
700

R/W
R/W
R/W

690.4
691.0

711.58
714.14
184+50
687.1

712.04
714.55
184+36
684.0

140 120 100 80 60 40 20 20 40 60 80 100 120 140

Sta. 183+90

Sta. 183+90

STA. 184+36 TO STA. 184+50