


FED. RD. DIVISION	STATE	PROJECT	
2	OHIO		

74
228

LAKE COUNTY
LAK - 44-1.70

Seeding	Width Area	
	Feet	Sq. Yds.
165	700	
453		
161	700	
386		
117	690	
653		
118	690	
941		
139	690	
0		

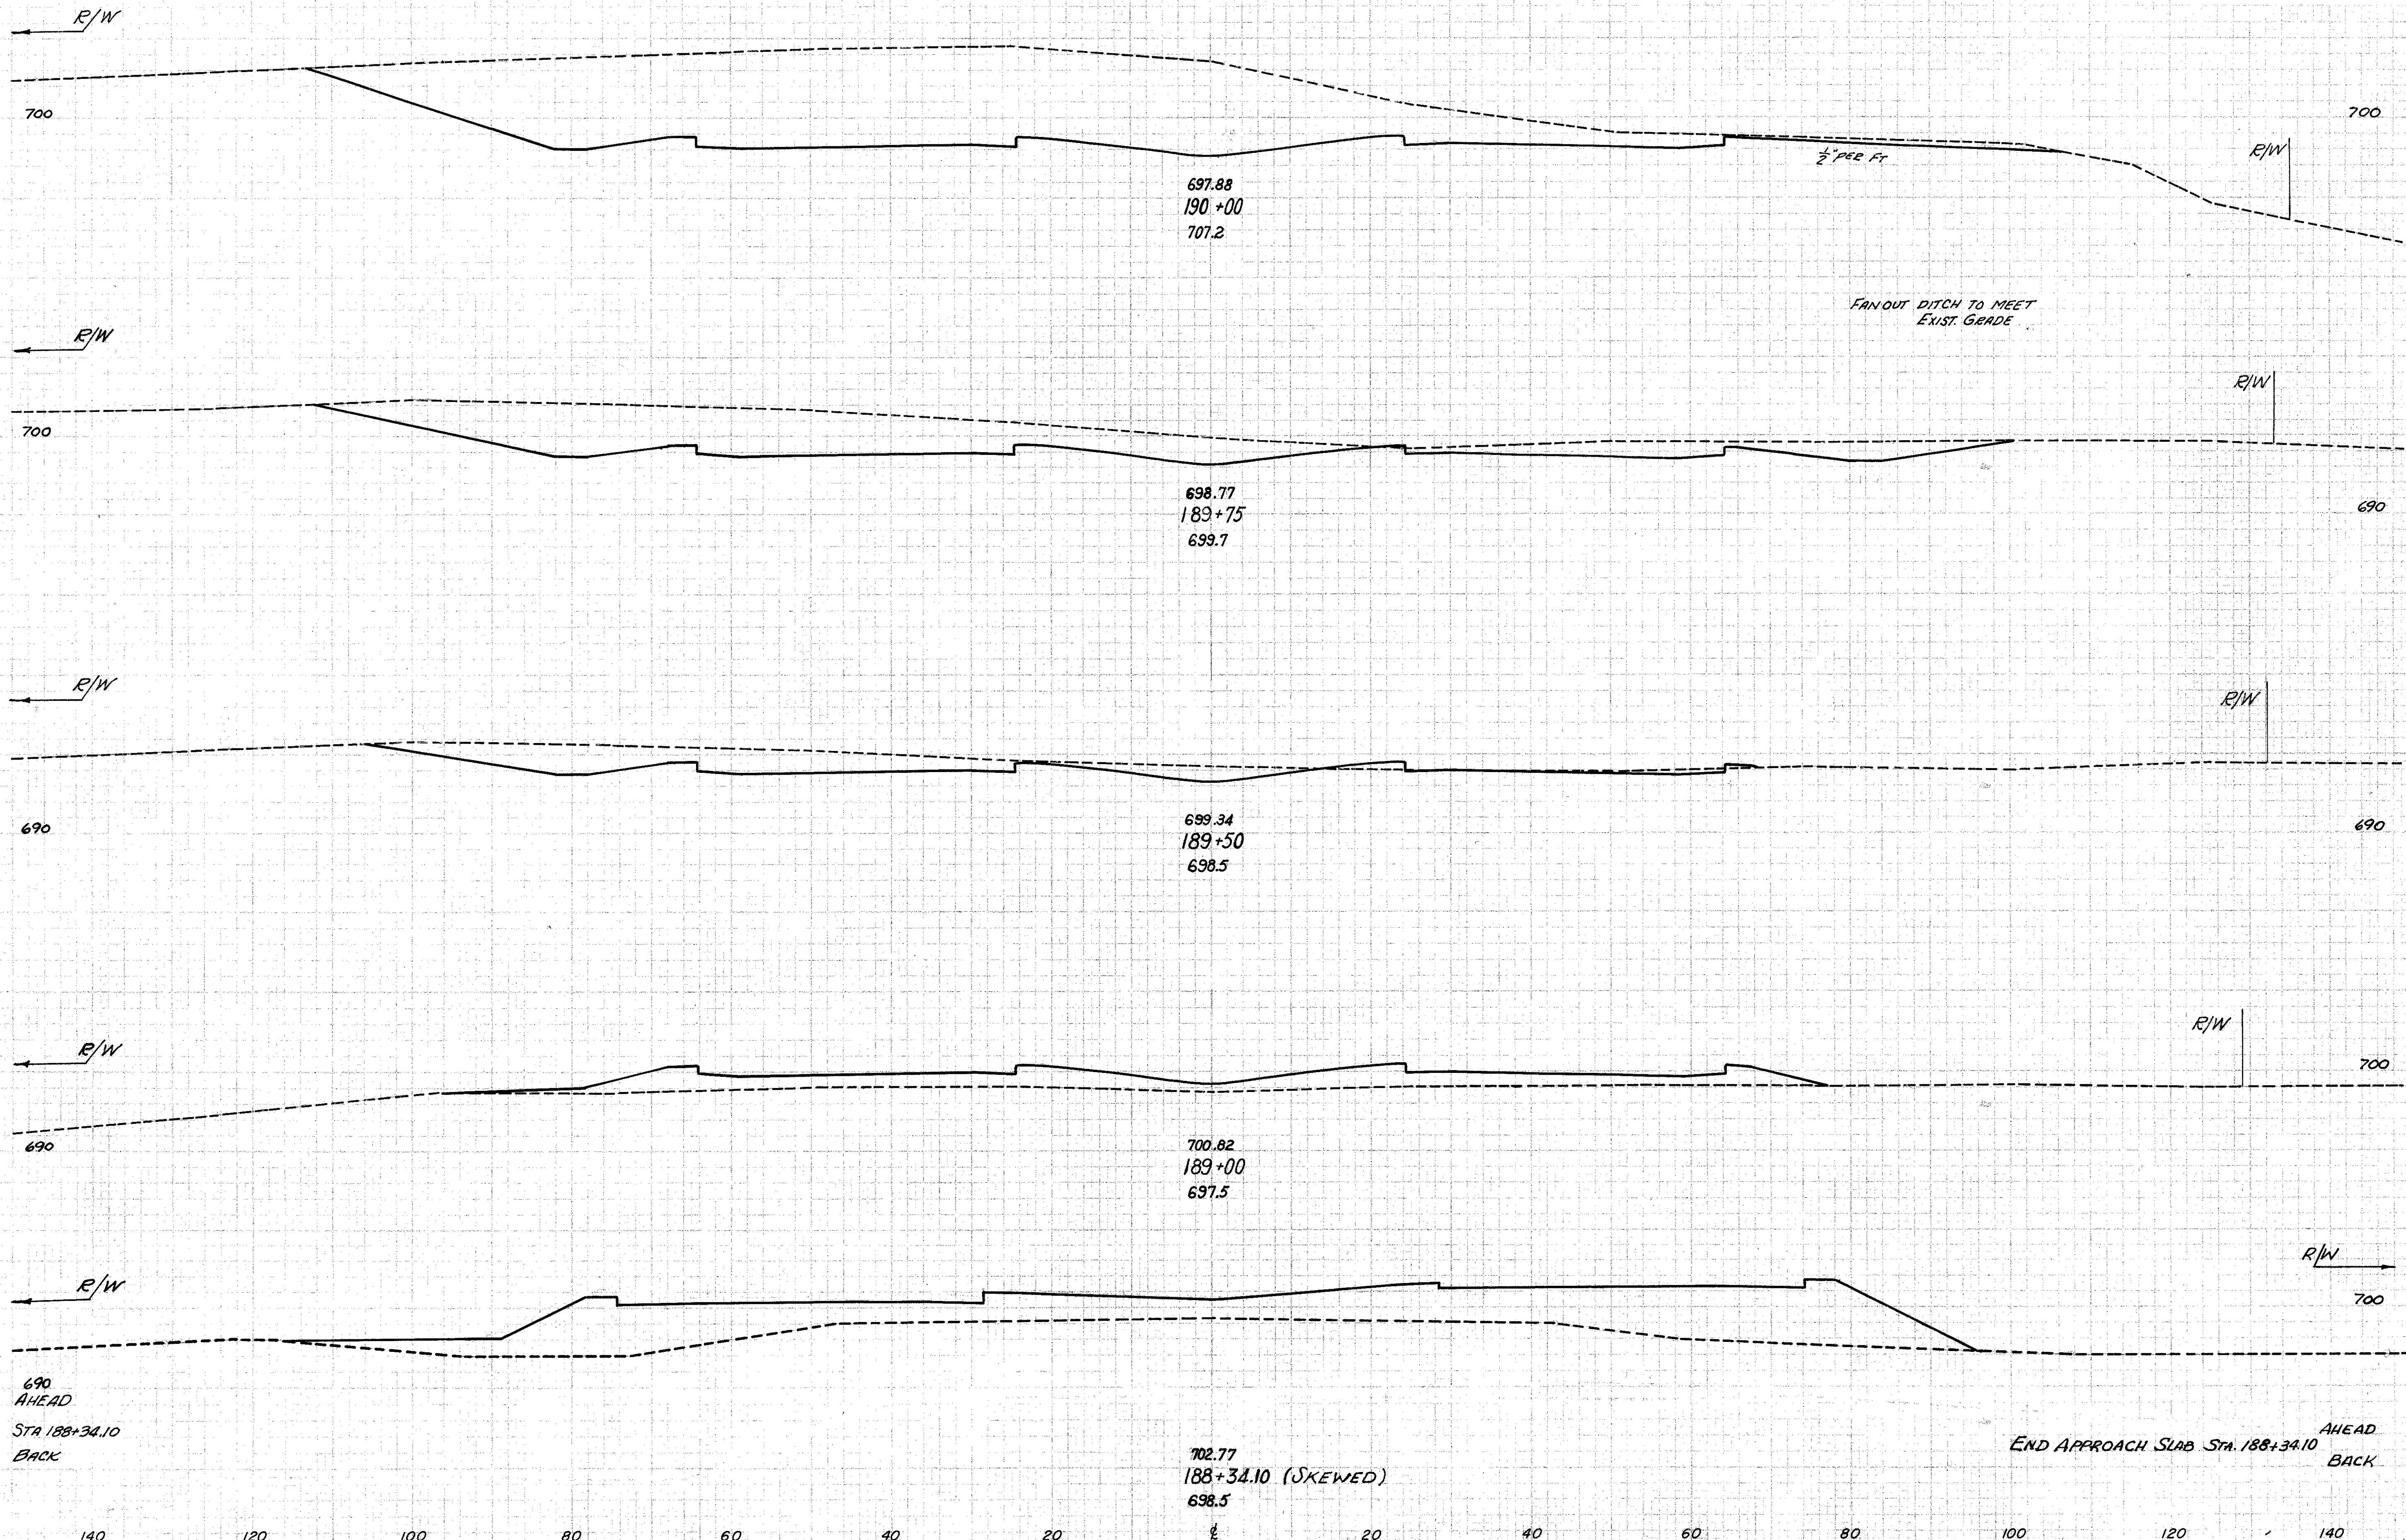

End Area		Volume	
Cut	Fill	Cut	Fill
1492	0		
	980		
625	2	414	7
270	13	250	256
0	263		
	0	1093	
0	827		
0	0		

STA. 188+34.10 TO STA. 190+00