


FED. RD. DIVISION	STATE	PROJECT
2	OHIO	

81
228

LAKE COUNTY
LAK-44-170

Seeding	
Width Feet	Area Sq.Yds.
402	316
412	
401	

End Area		Volume	
Cut	Fill	Cut	Fill
16575	1020		
		1286	268
16492	1051		

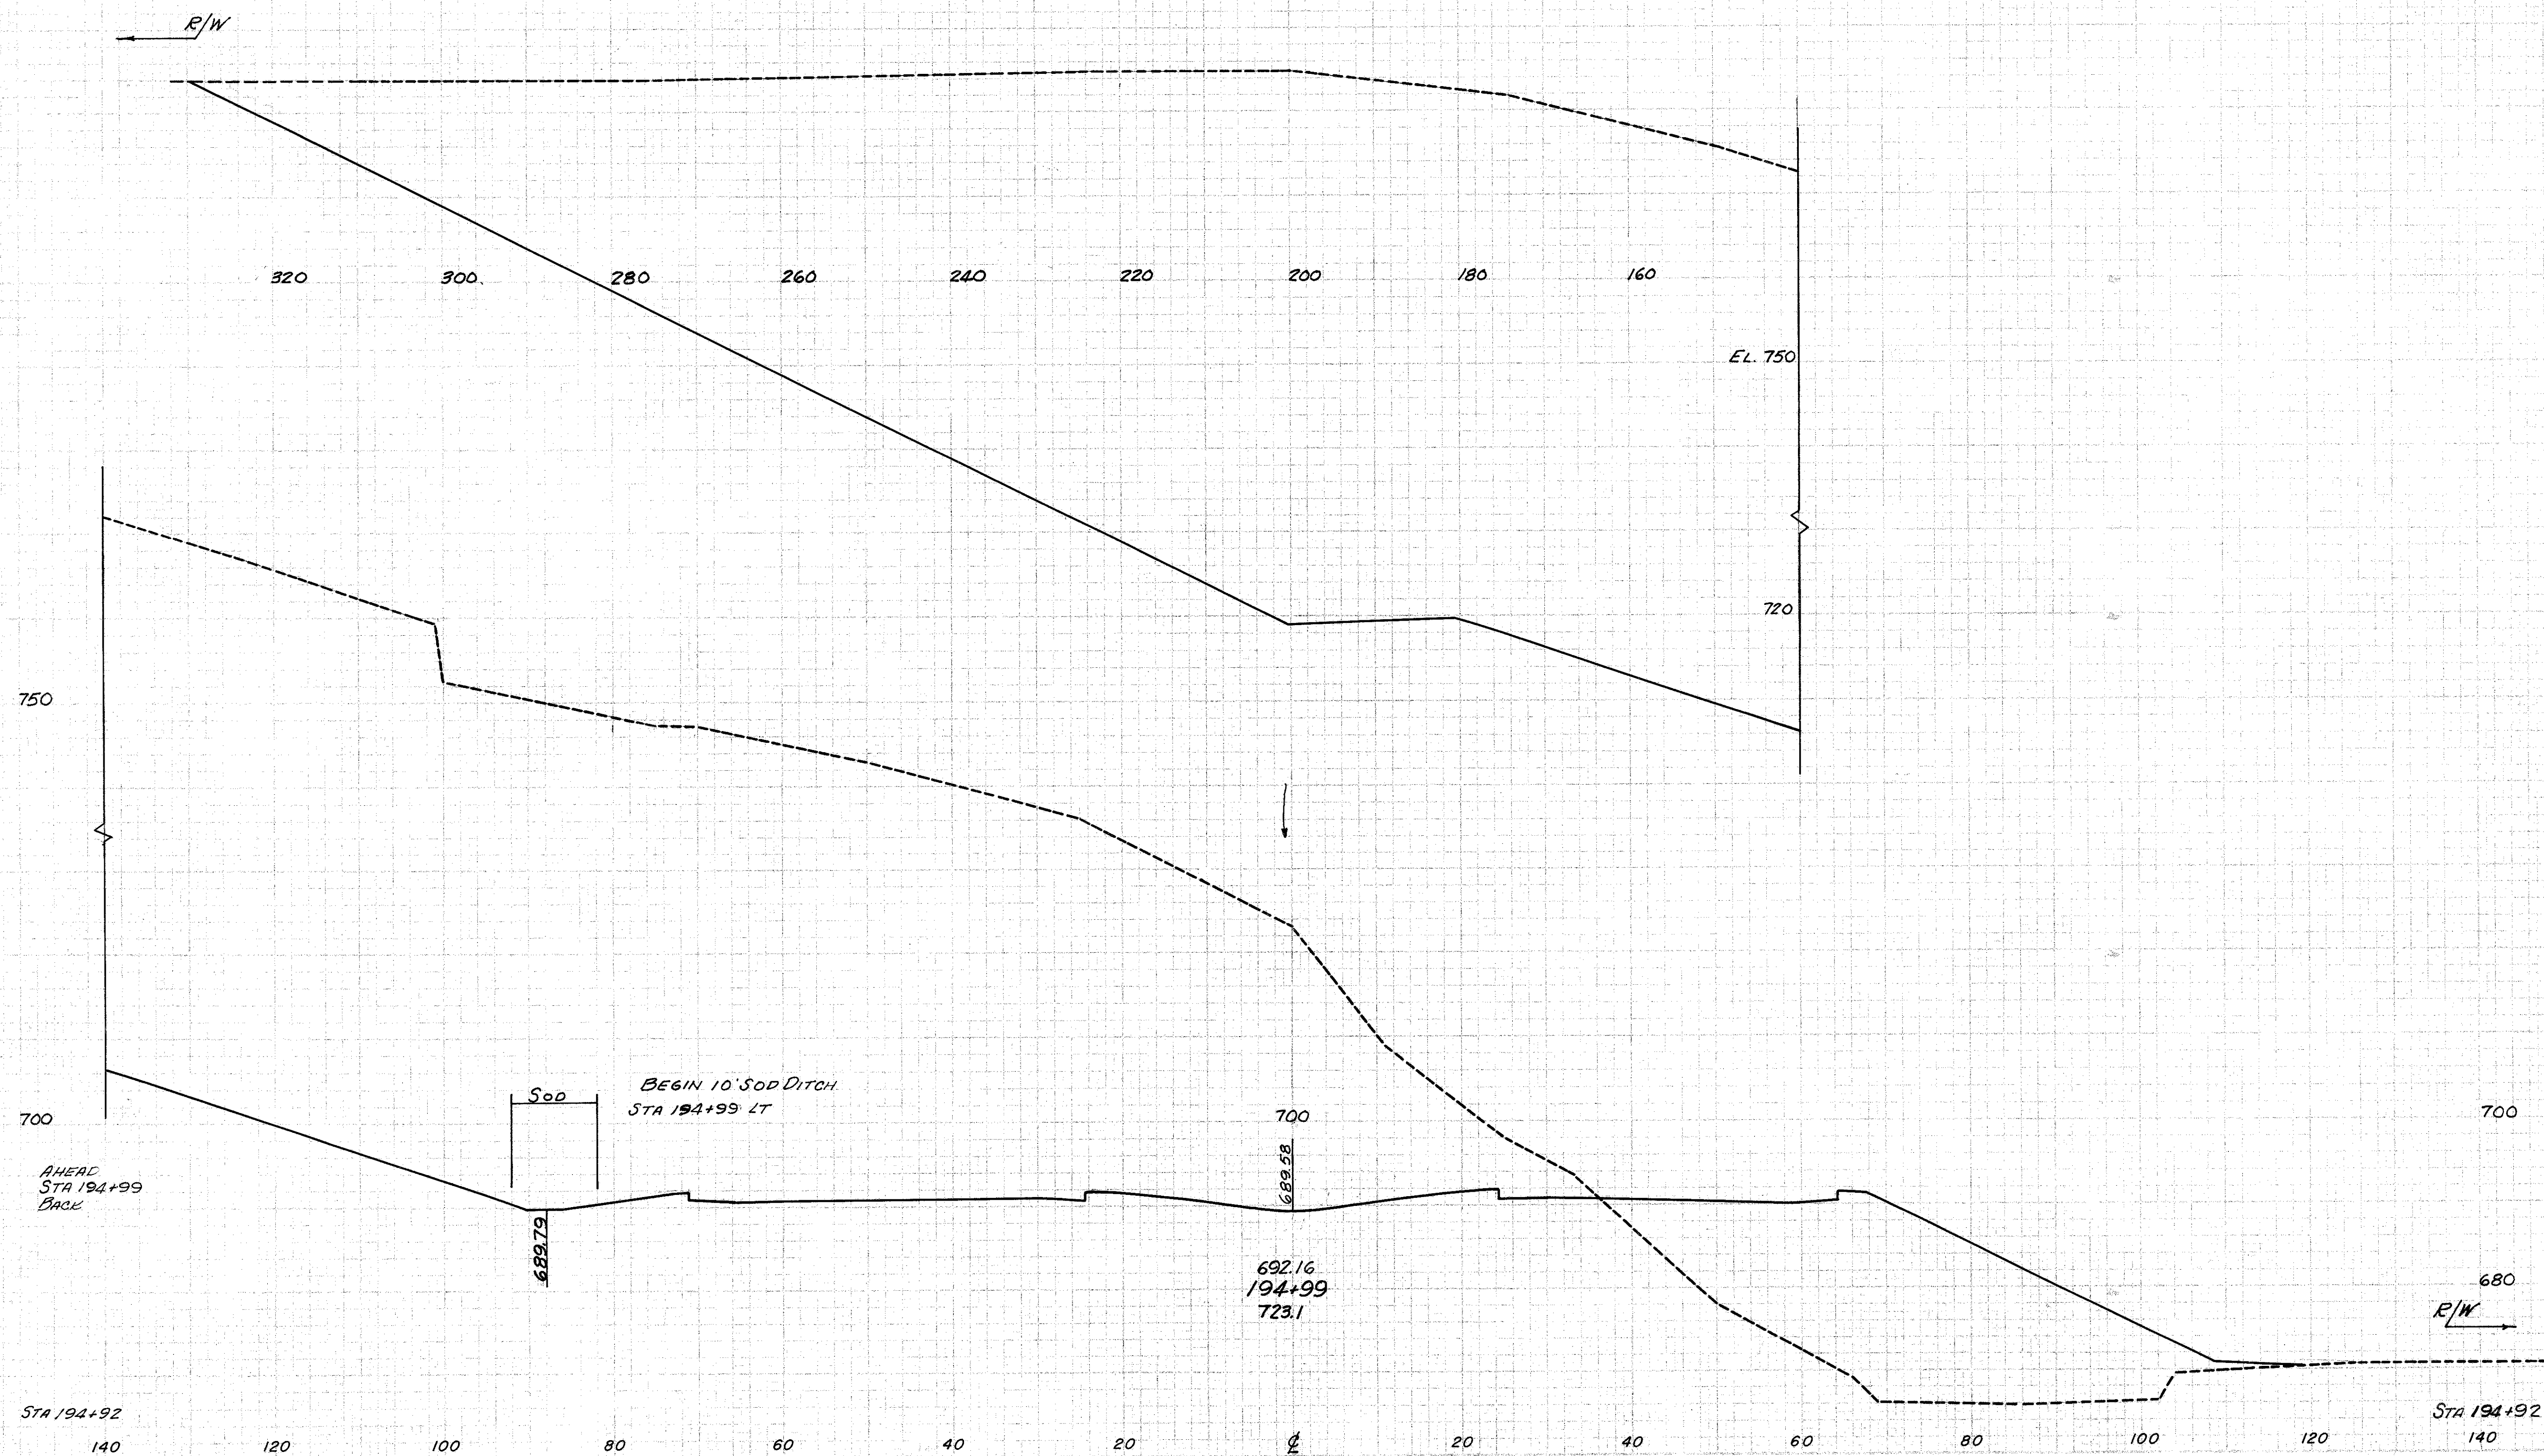

STA. 194+99