


FED. RD. DIVISION	STATE	PROJECT
2	OHIO	

82
228

LAKE COUNTY
LAK-44-170

Seeding	
Width Feet	Area SqYds.
310	
300	
280	
260	
240	
220	
200	
180	
160	
140	
120	
100	
80	
60	
40	
20	
0	
20	
40	
60	
80	
100	
120	
140	

End Area		Volume	
Cut	Fill	Cut	Fill
14923	805		
12252	710		
16575	1020		

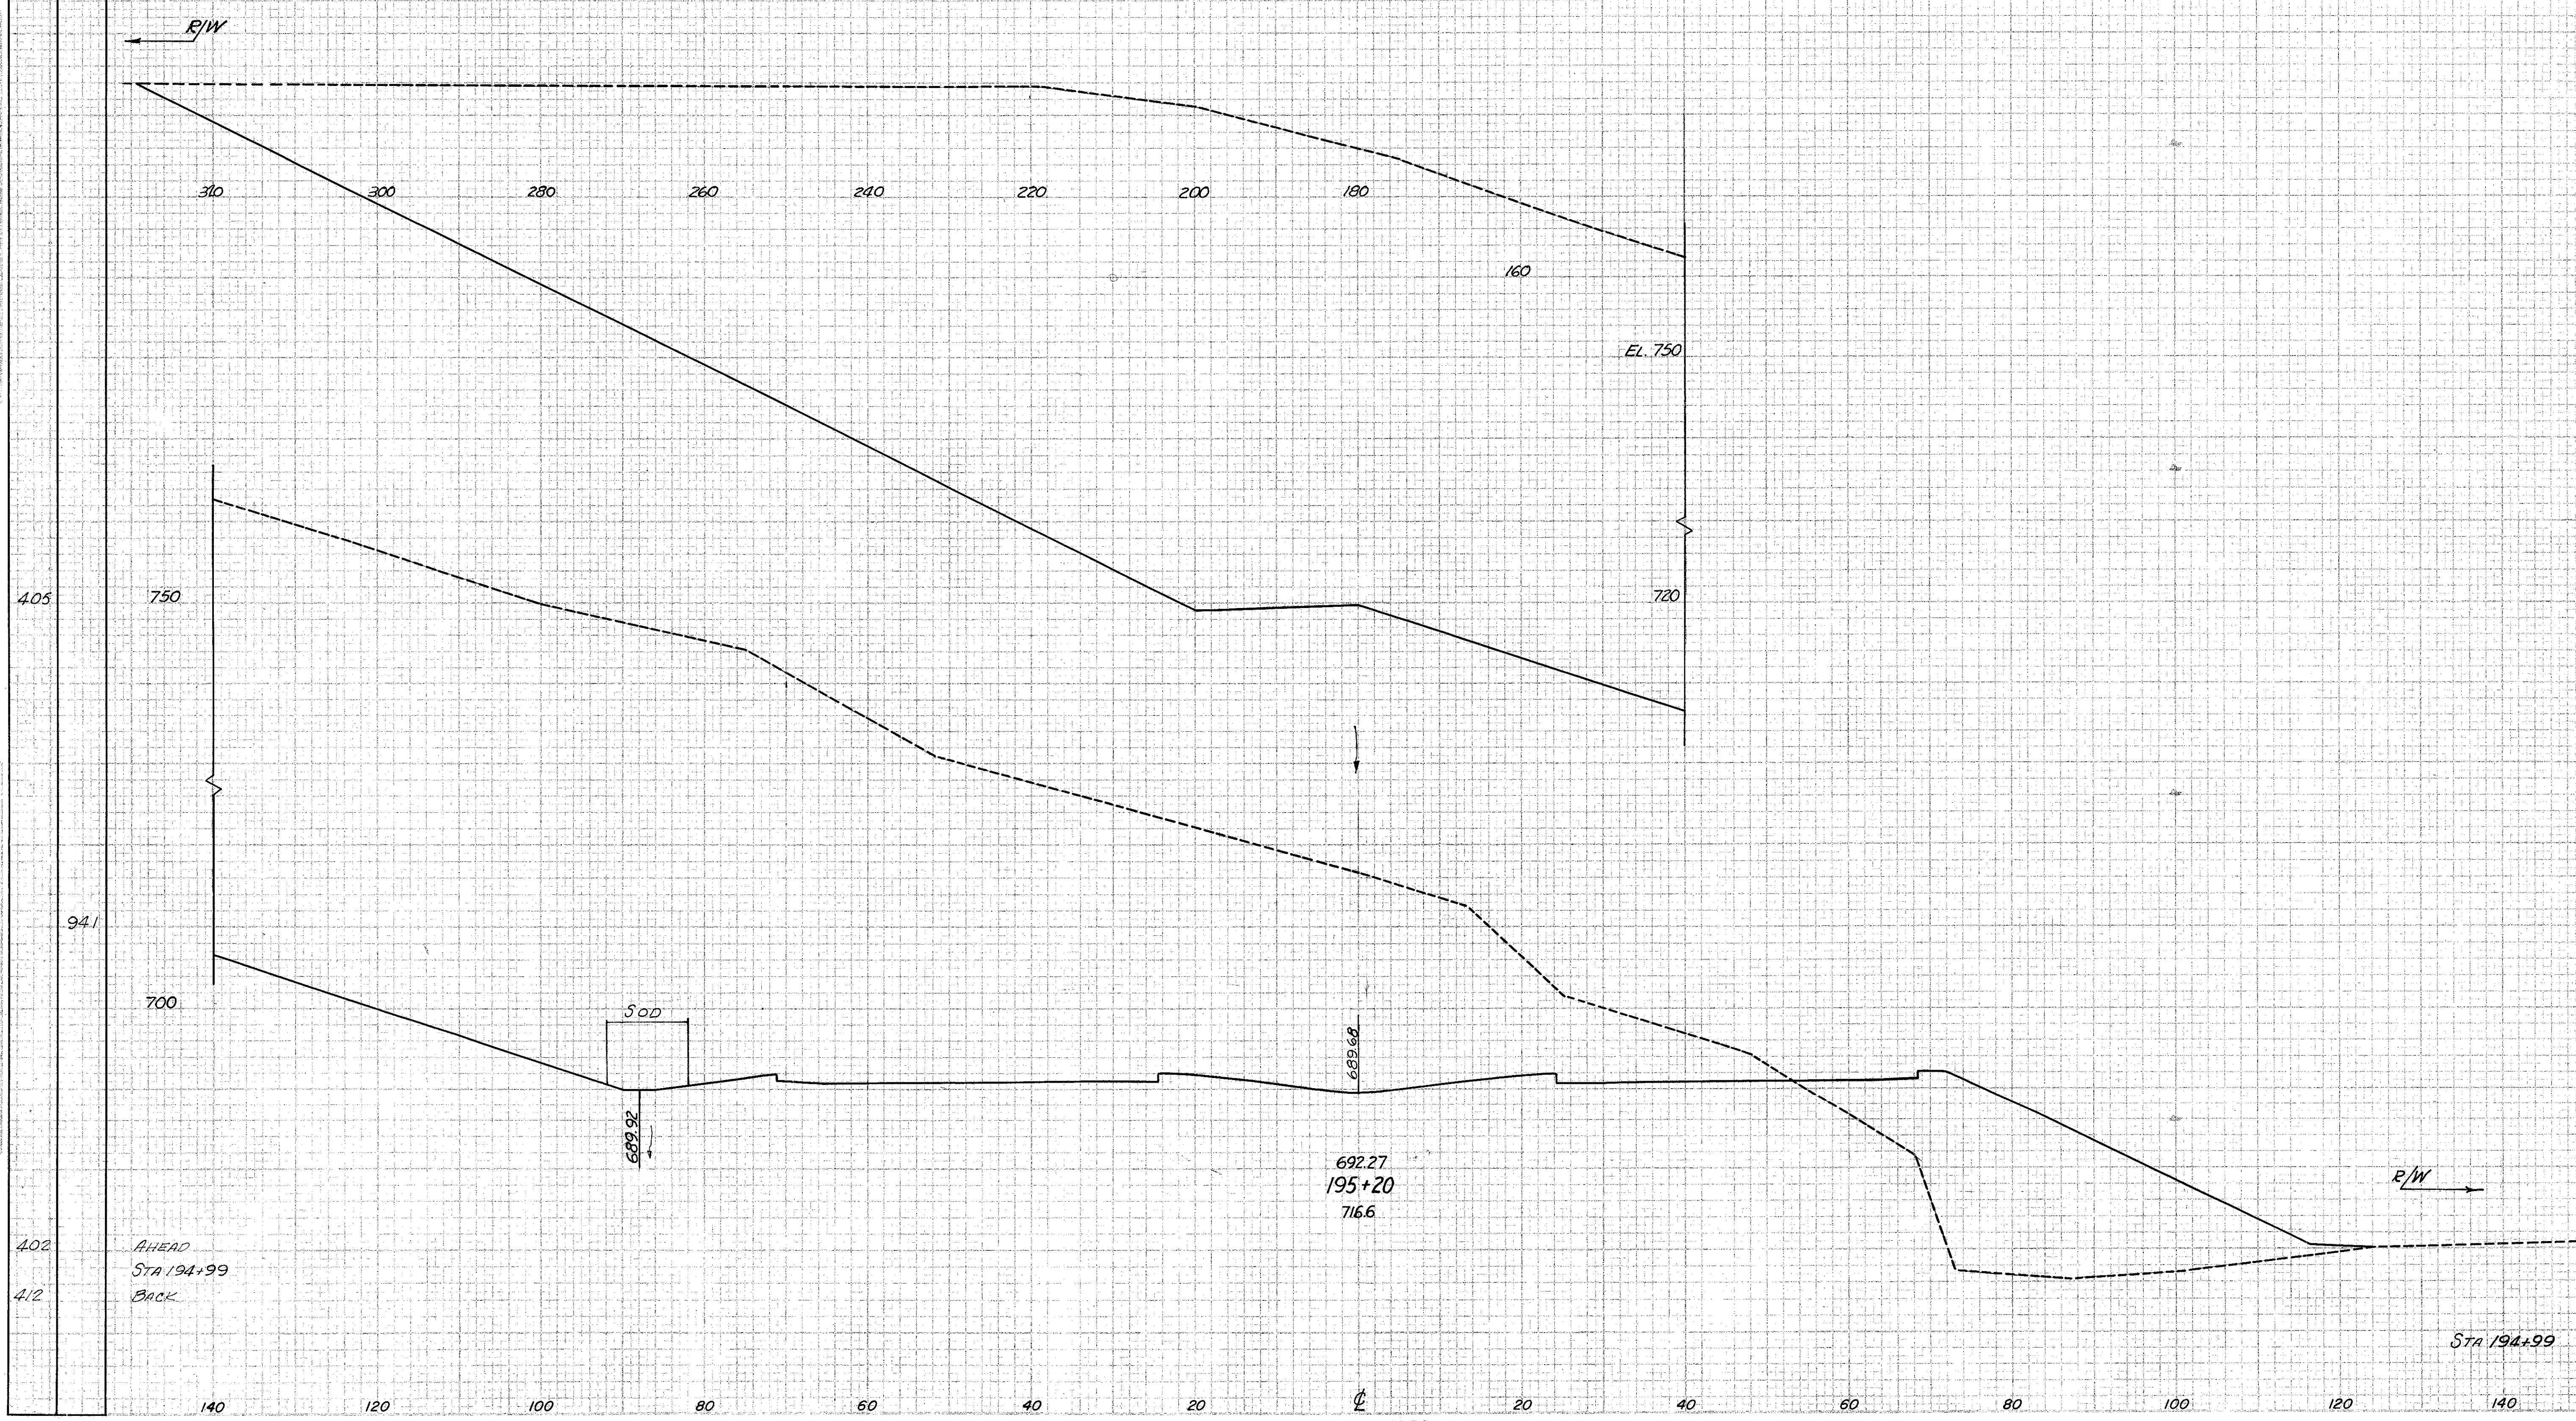

STA. 195+20

PLANS & SECTIONS SUBJECT TO THE APPROVAL AND SIGNATURE OF THE ENGINEER