


FED. RD. DIVISION	STATE		
2	OHIO		

83
228

LAKE COUNTY
LAK-44-1.70

Seeding	
Width	Area
Feet	SqYds
396	
396	
1335	
405	

End Area		Volume	
Cut	Fill	Cut	Fill
8524	1363		
		18689	2415
11660	1245		
		14768	1139
14923	805		

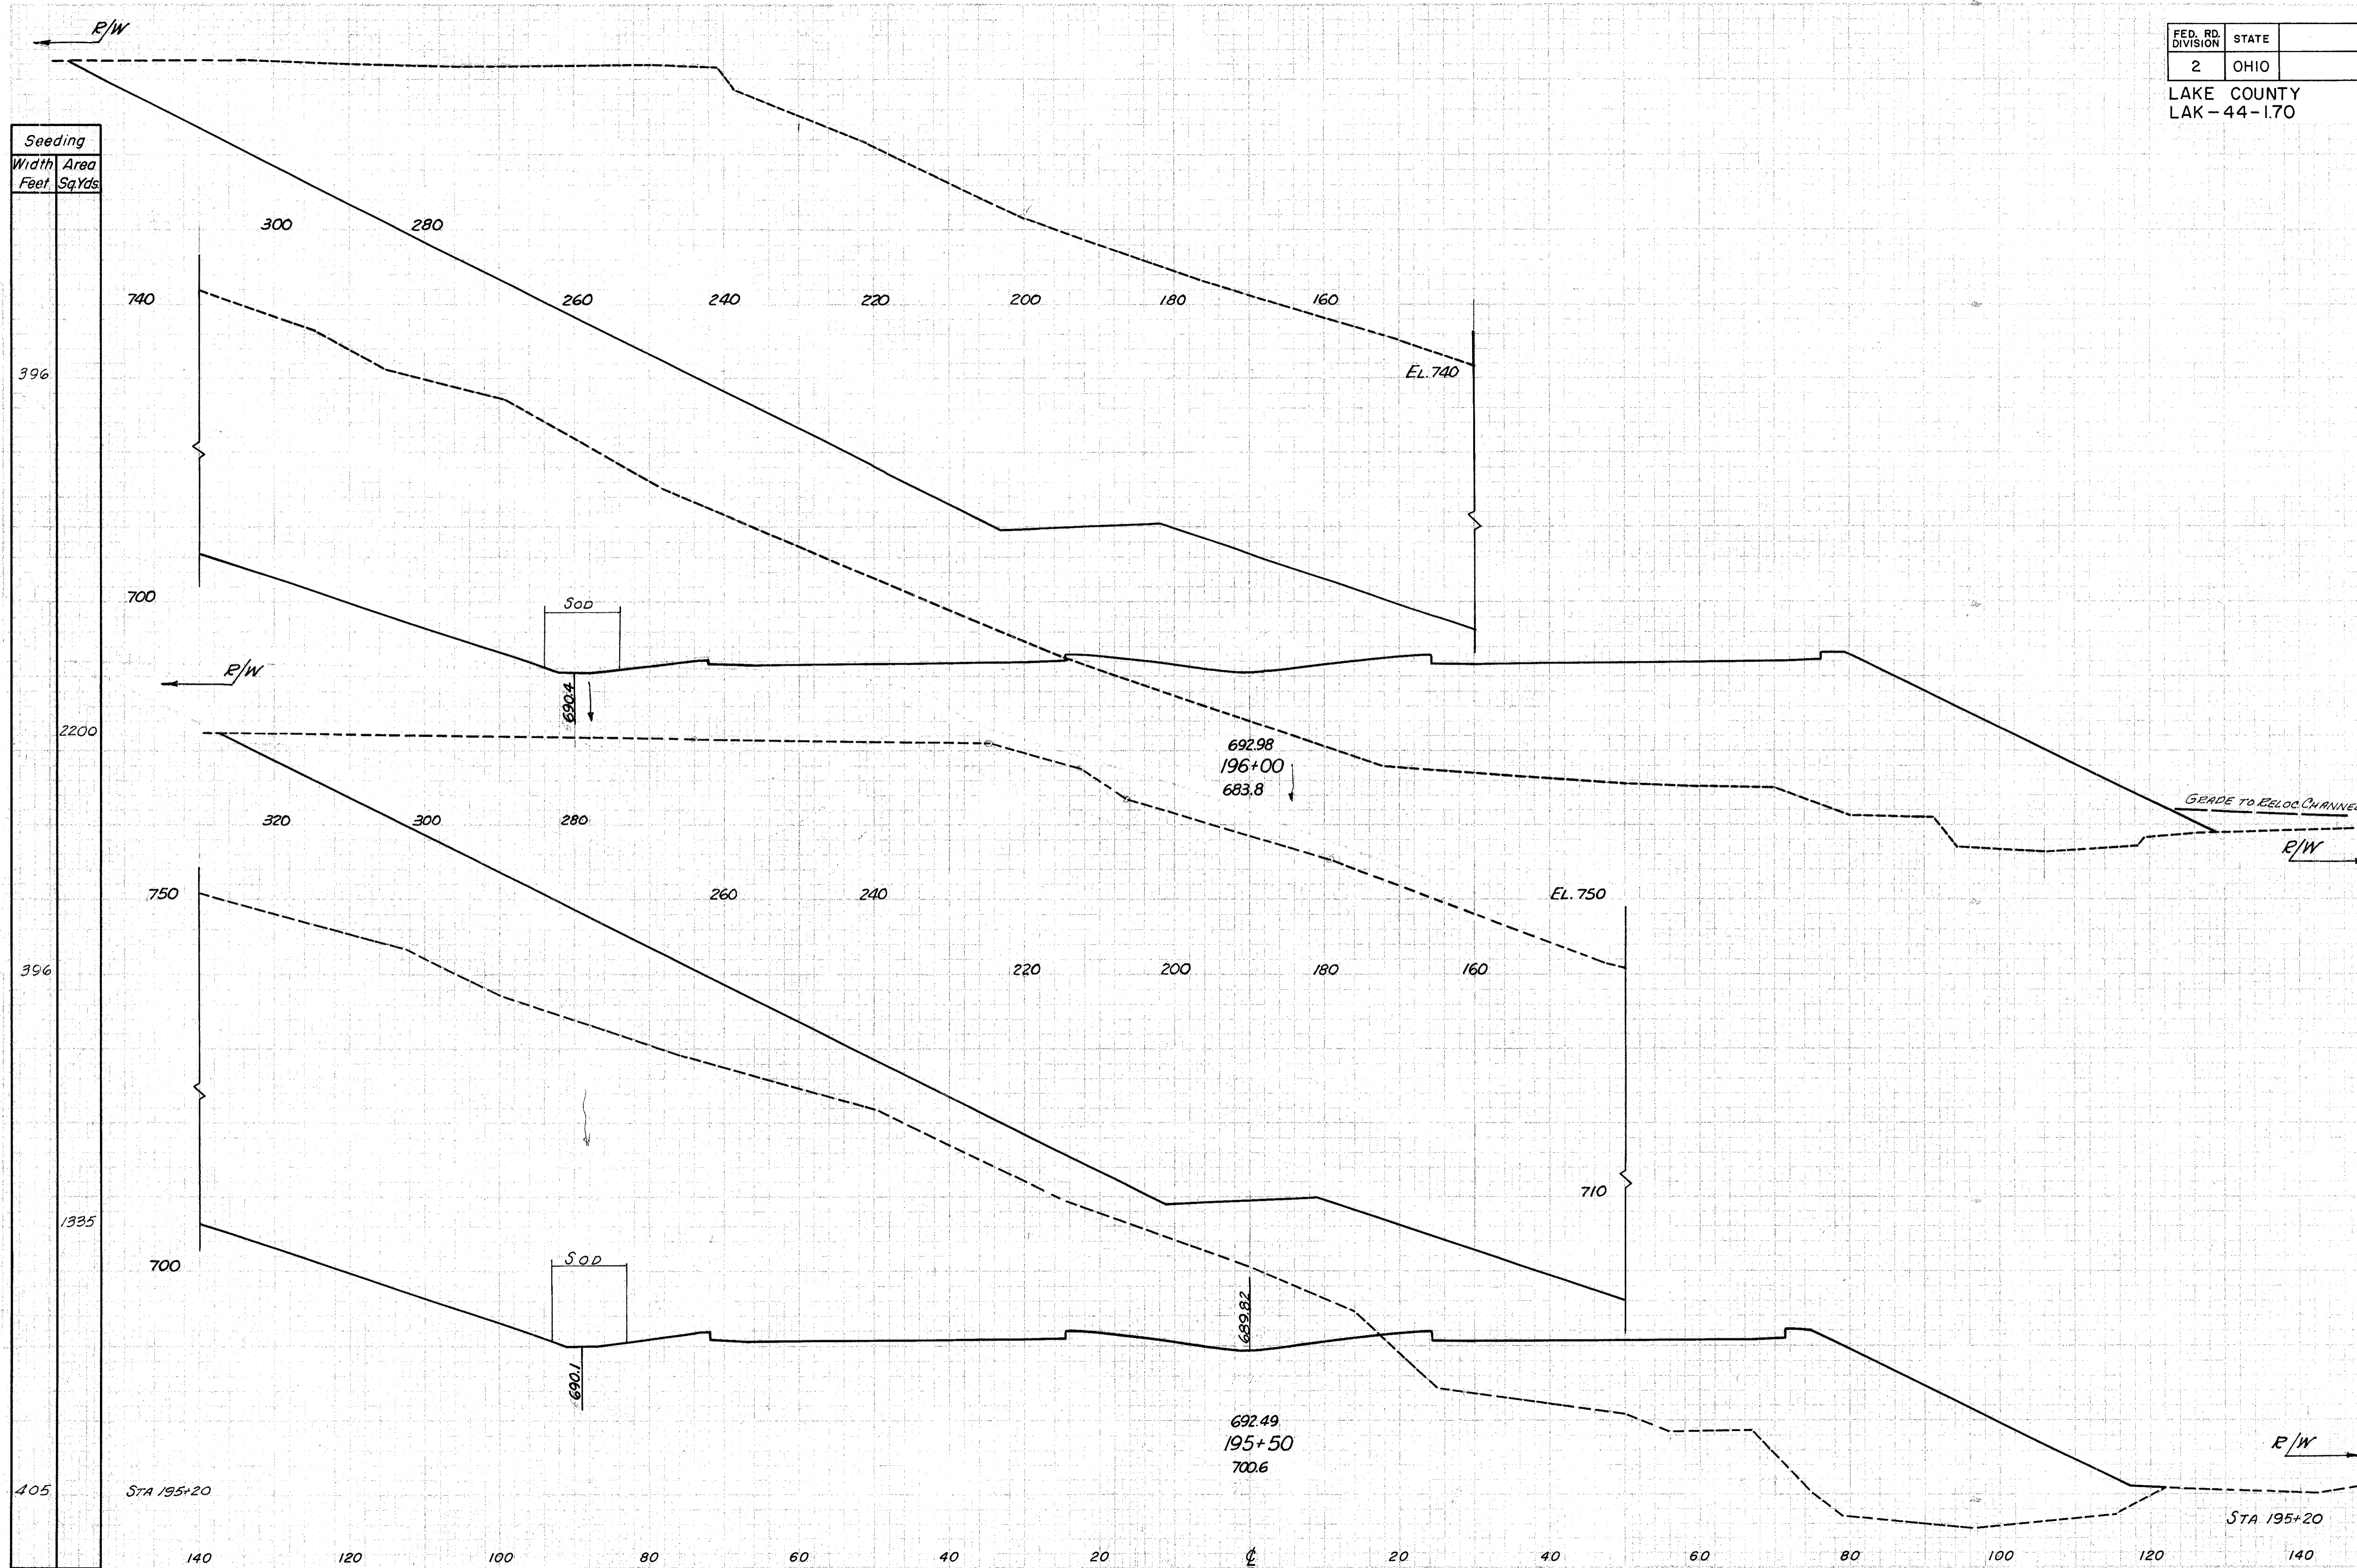

STA. 195+50 TO STA. 196+00