


FED. RD. DIVISION	STATE	PROJECT	
	OHIO		

85
228

LAKE COUNTY
LAK - 44-1.70

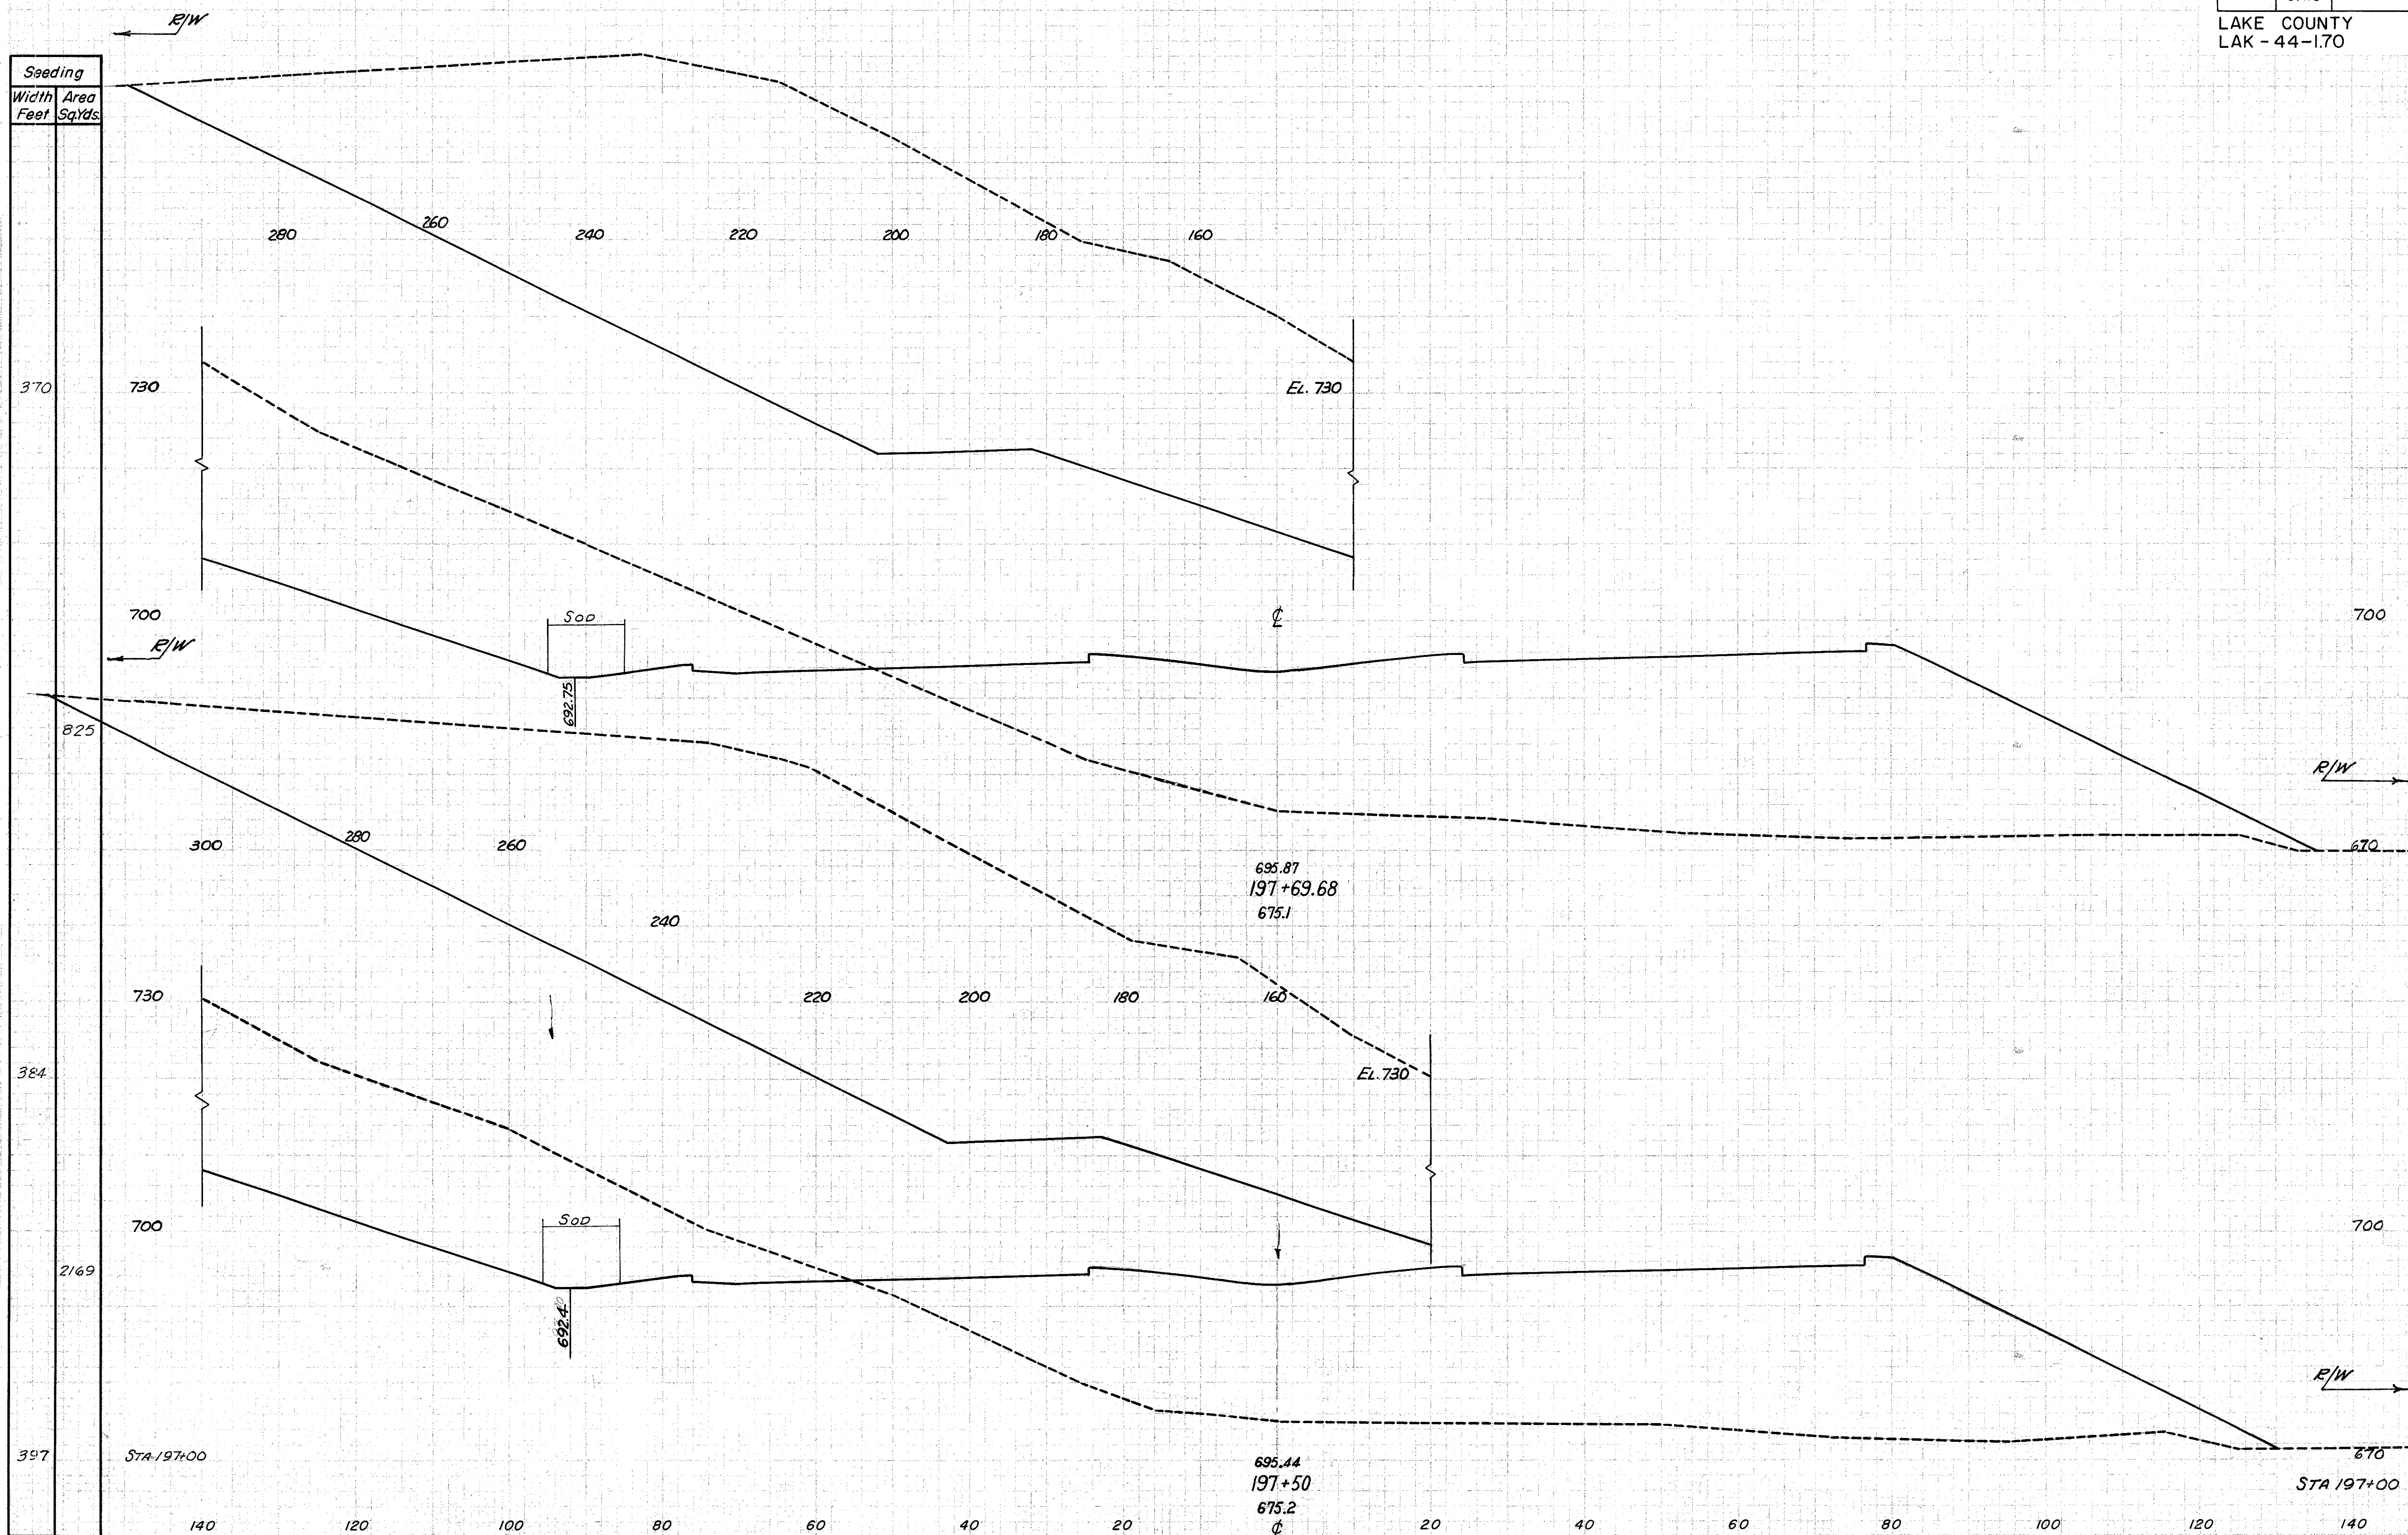

End Area		Volume	
Cut	Fill	Cut	Fill
5908	9061		
4308	2171		
5912	2895		
11255	5058		
6243	2568		

STA. 197+50 TO STA. 197+69.68