


FED. RD. DIVISION	STATE	PROJECT	
2	OHIO		

87
228

LAKE COUNTY
LAK-44-170

Seeding	
Width Feet	Area Sq.Yds
357	
1998	
362	
2019	
365	

End Area		Volume	
Cut	Fill	Cut	Fill
4220	4097		
9258	7173		
5779	3650		
7067	3450		

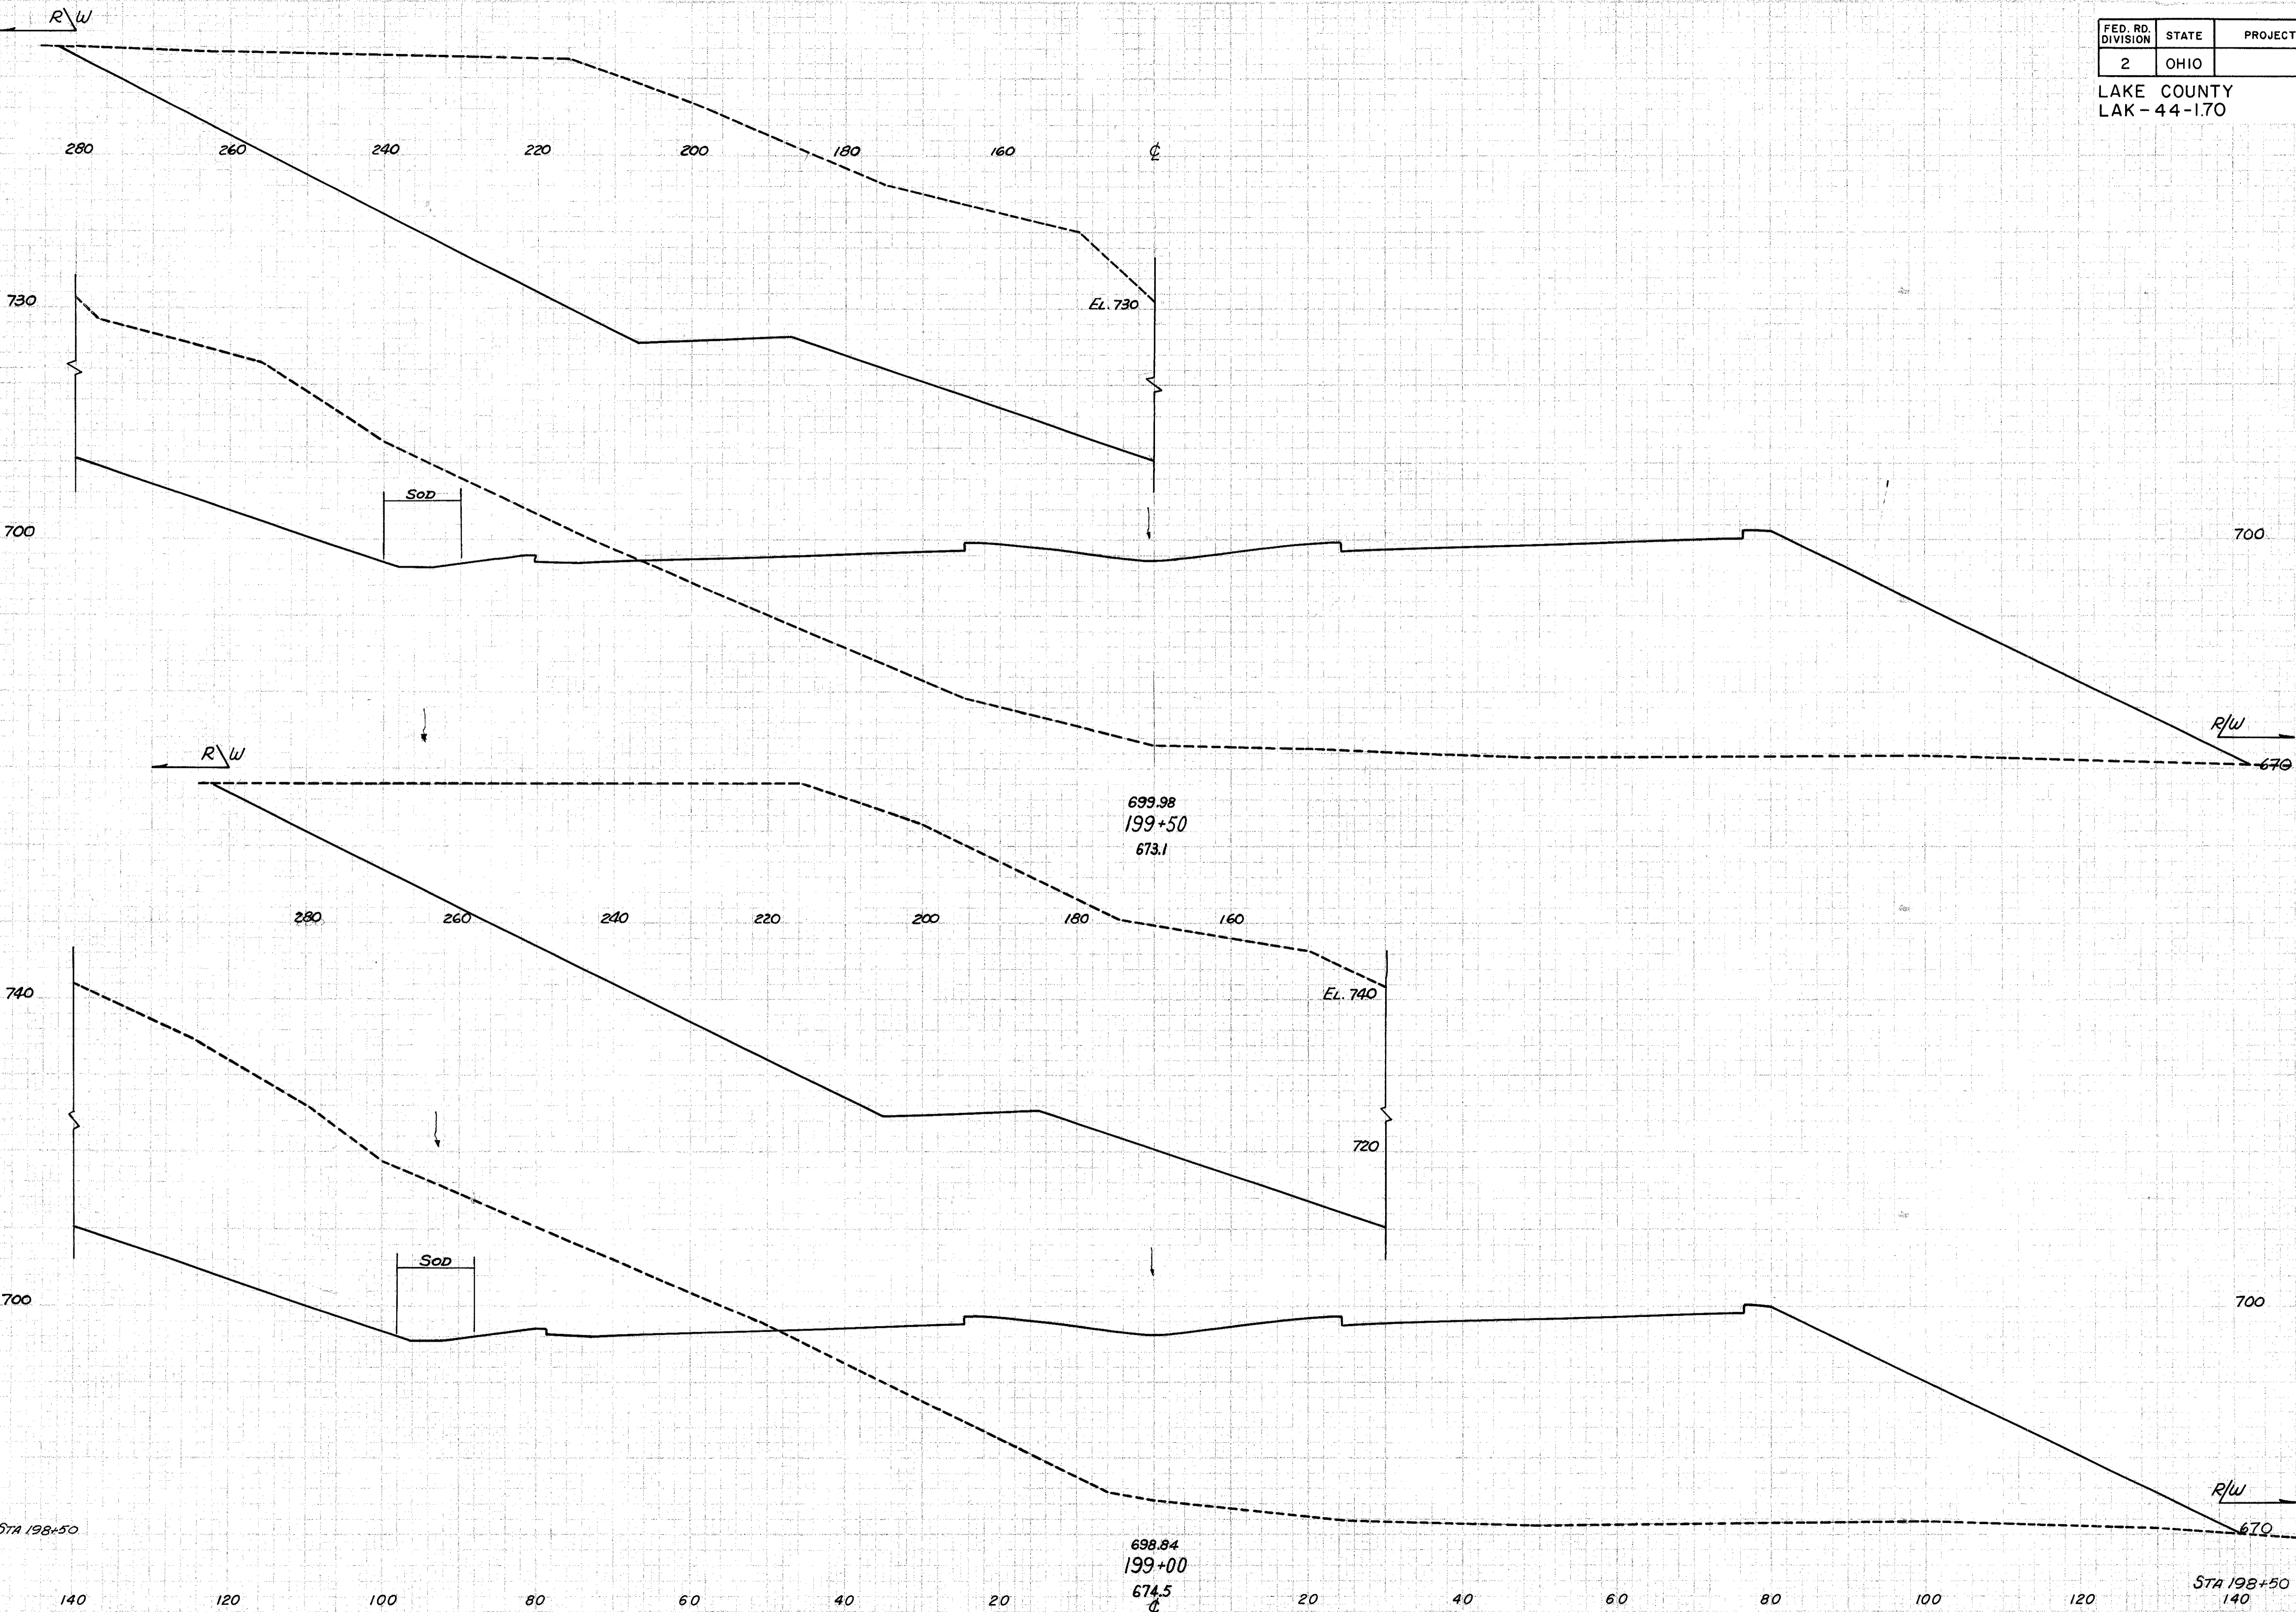

STA.199+00 TO STA.199+50