


FED. RD. DIVISION	STATE	PROJECT	
2	OHIO		

88
228

LAKE COUNTY
LAK - 44-170

Seeding	
Width Feet	Area Sq.Yds
337	
1883	
341	
1925	
352	

End Area		Volume	
Cut	Fill	Cut	Fill
1744	5050		
		3846	9069
2410	4745		
		6139	8187
4220	4097		

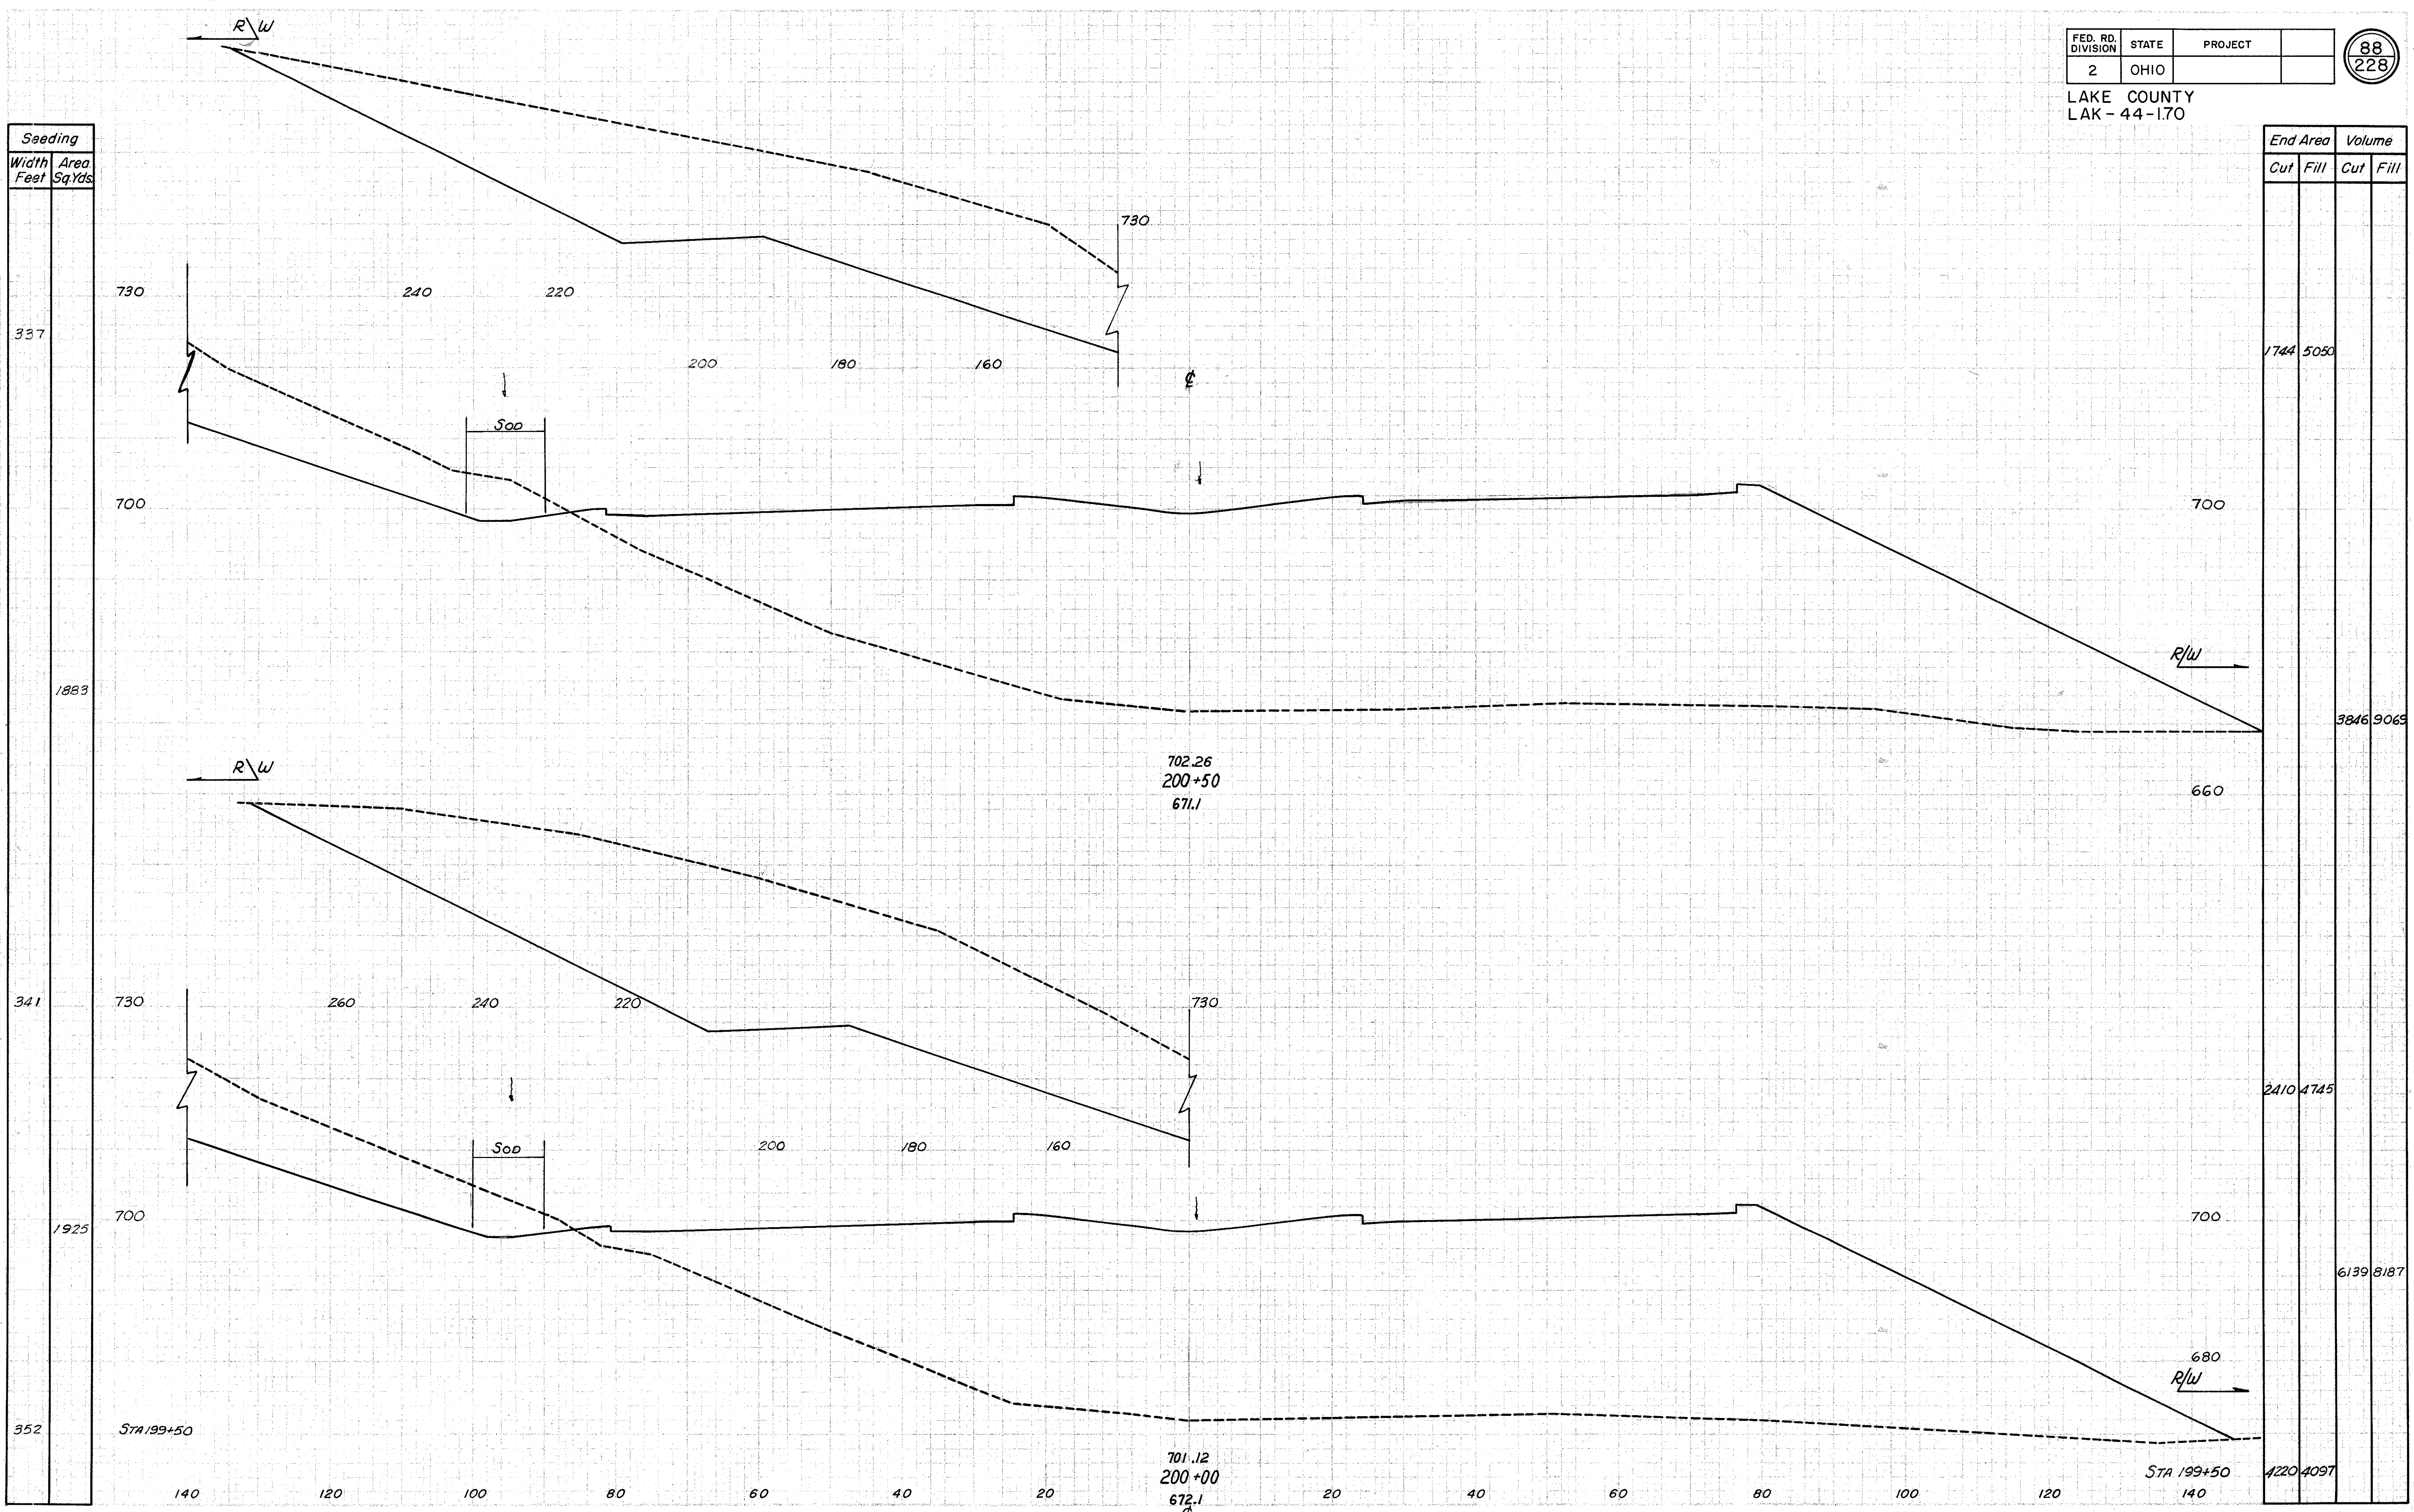

STA. 200+00 TO STA. 200+50