


FED. RD. DIVISION	STATE	PROJECT	
2	OHIO		

90
228

LAKE COUNTY
LAK-44-170

Seeding	
Width Feet	Area Sq.Yds
250	
1489	
286	
1661	
312	
1739	
314	

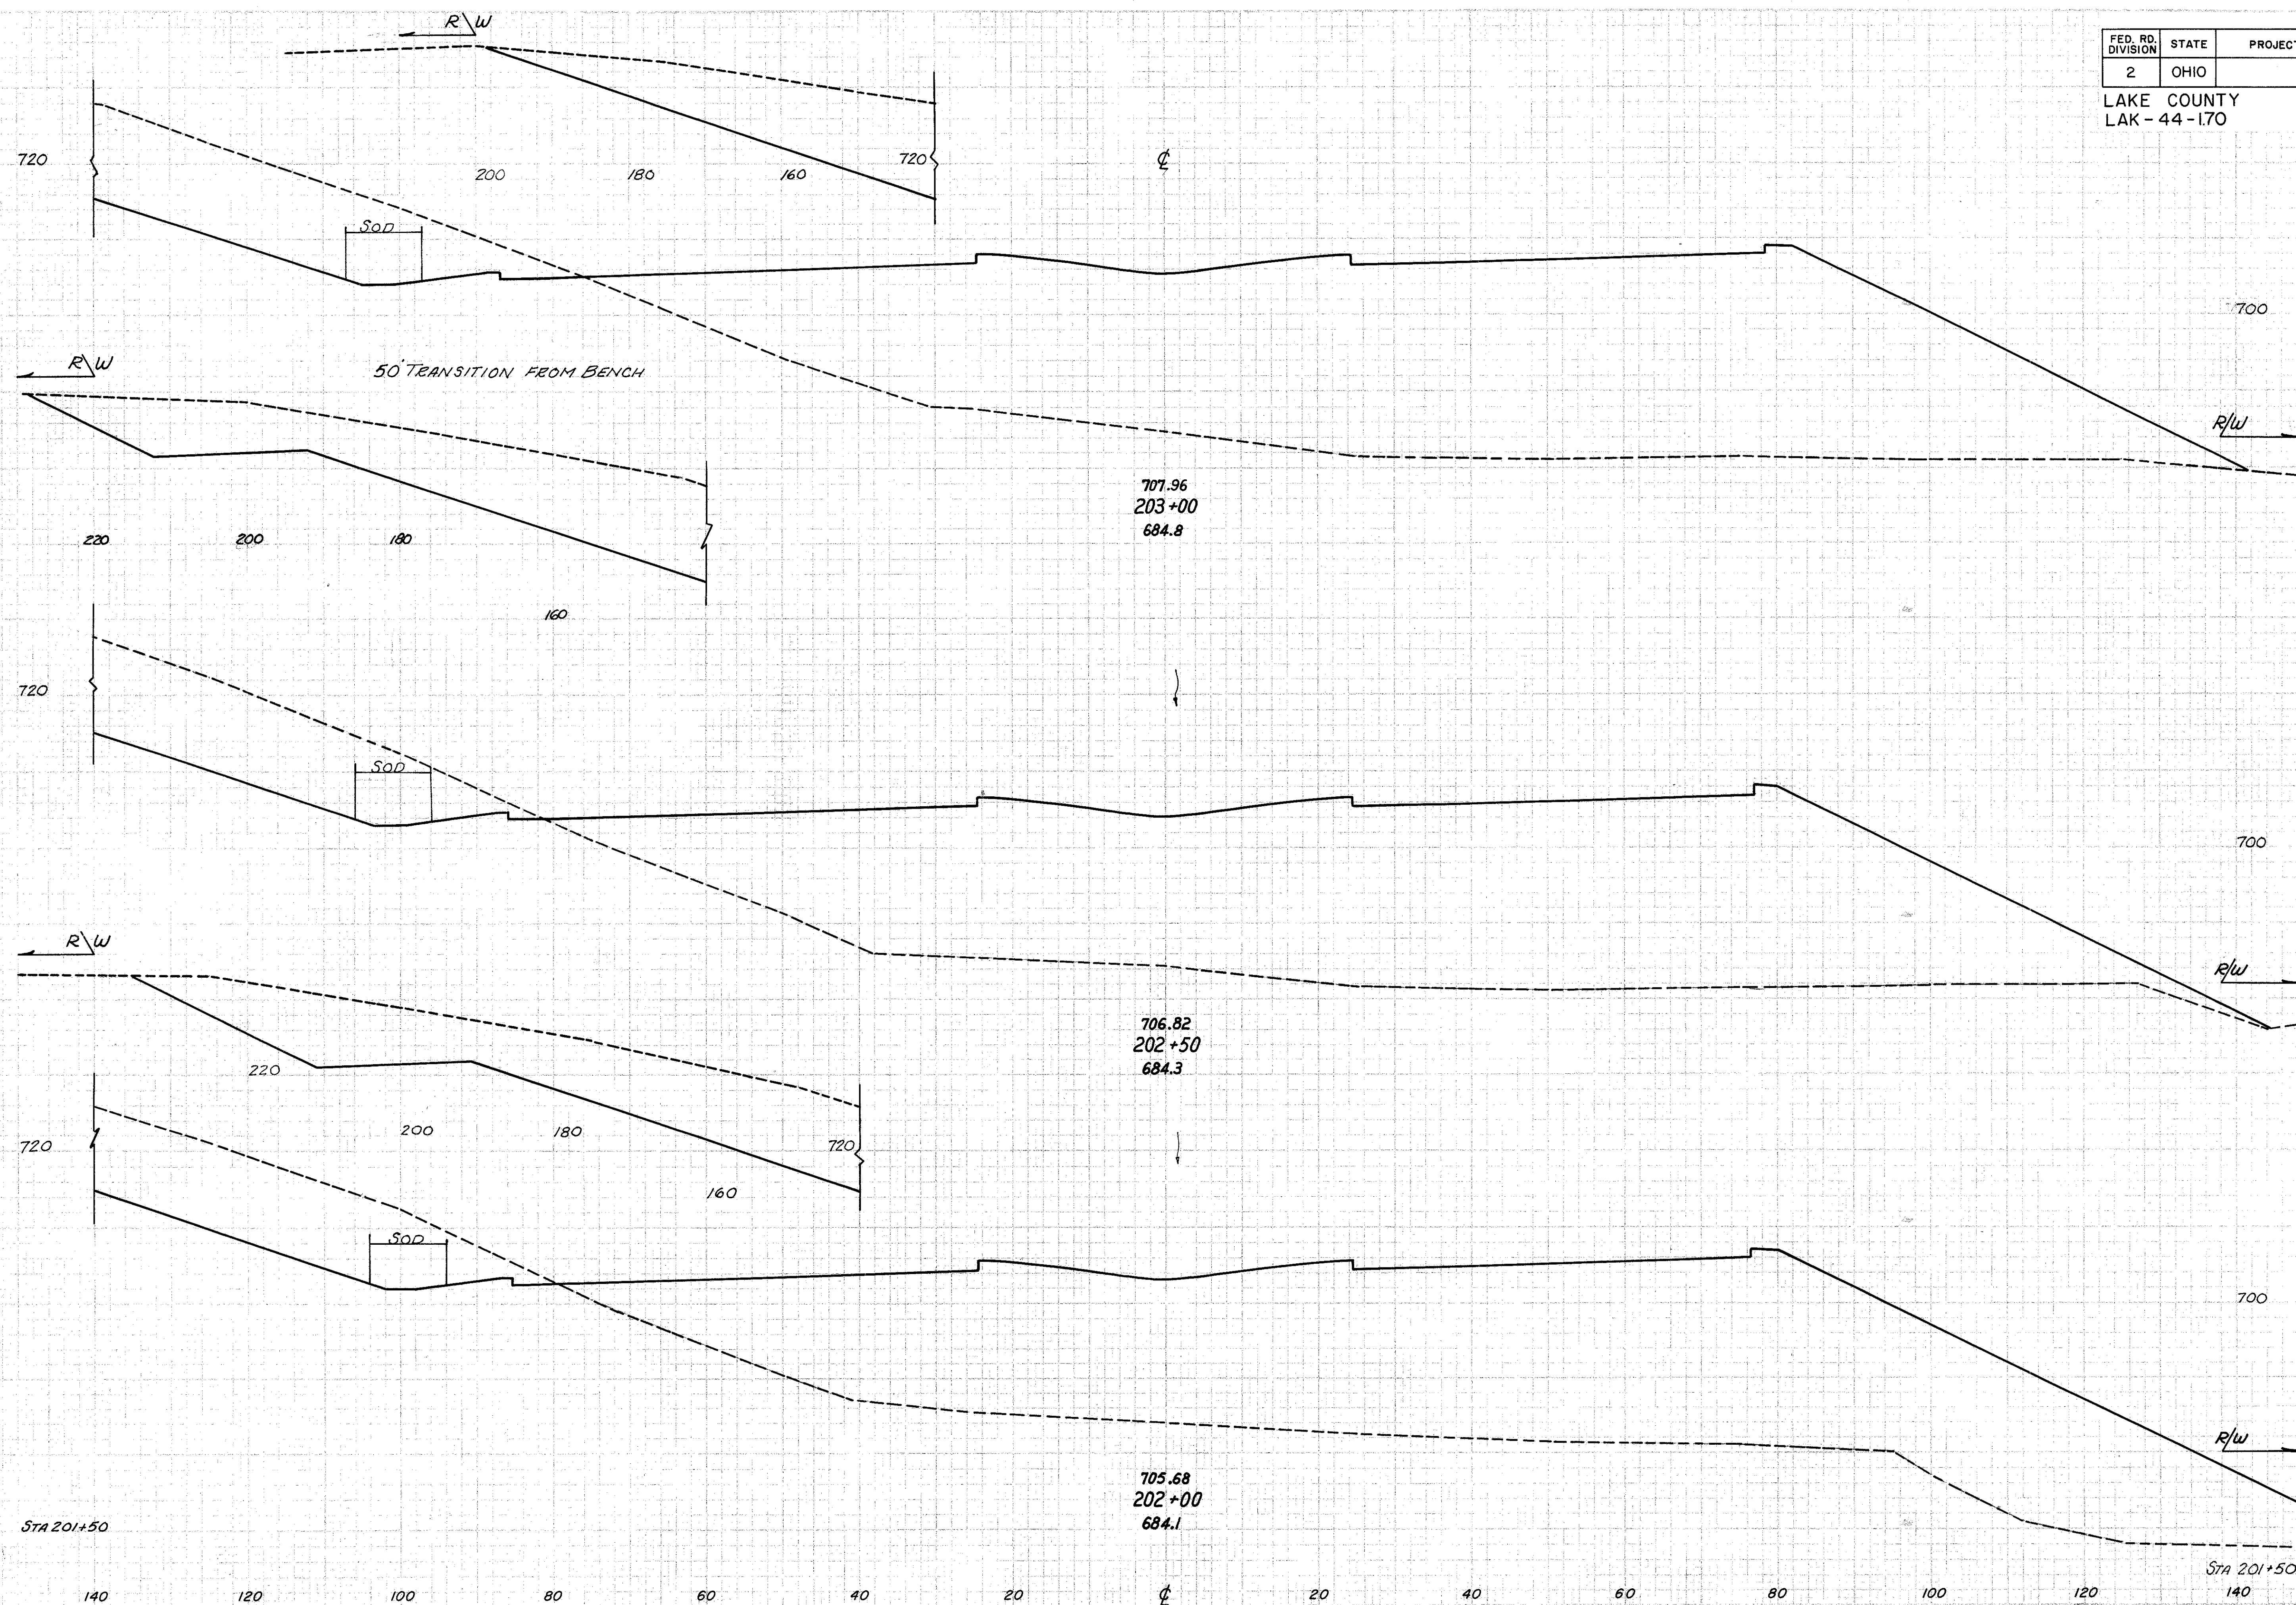

End Area		Volume	
Cut	Fill	Cut	Fill
1004	3928		
		2069	7219
1230	3869		
		2339	7478
1296	4207		
		2804	8094
1732	4535		

STA. 202+00 TO STA. 203+00