


LAKE COUNTY  
LAK - 44-1.70

Seeding	
Width Feet	Area SqYds
278	
564	
286	
994	
273	
1074	
211	

End Area		Volume	
Cut	Fill	Cut	Fill
	11,325		7569
	11,388		11,848
0	8610		
	229	10,269	
309	5271		

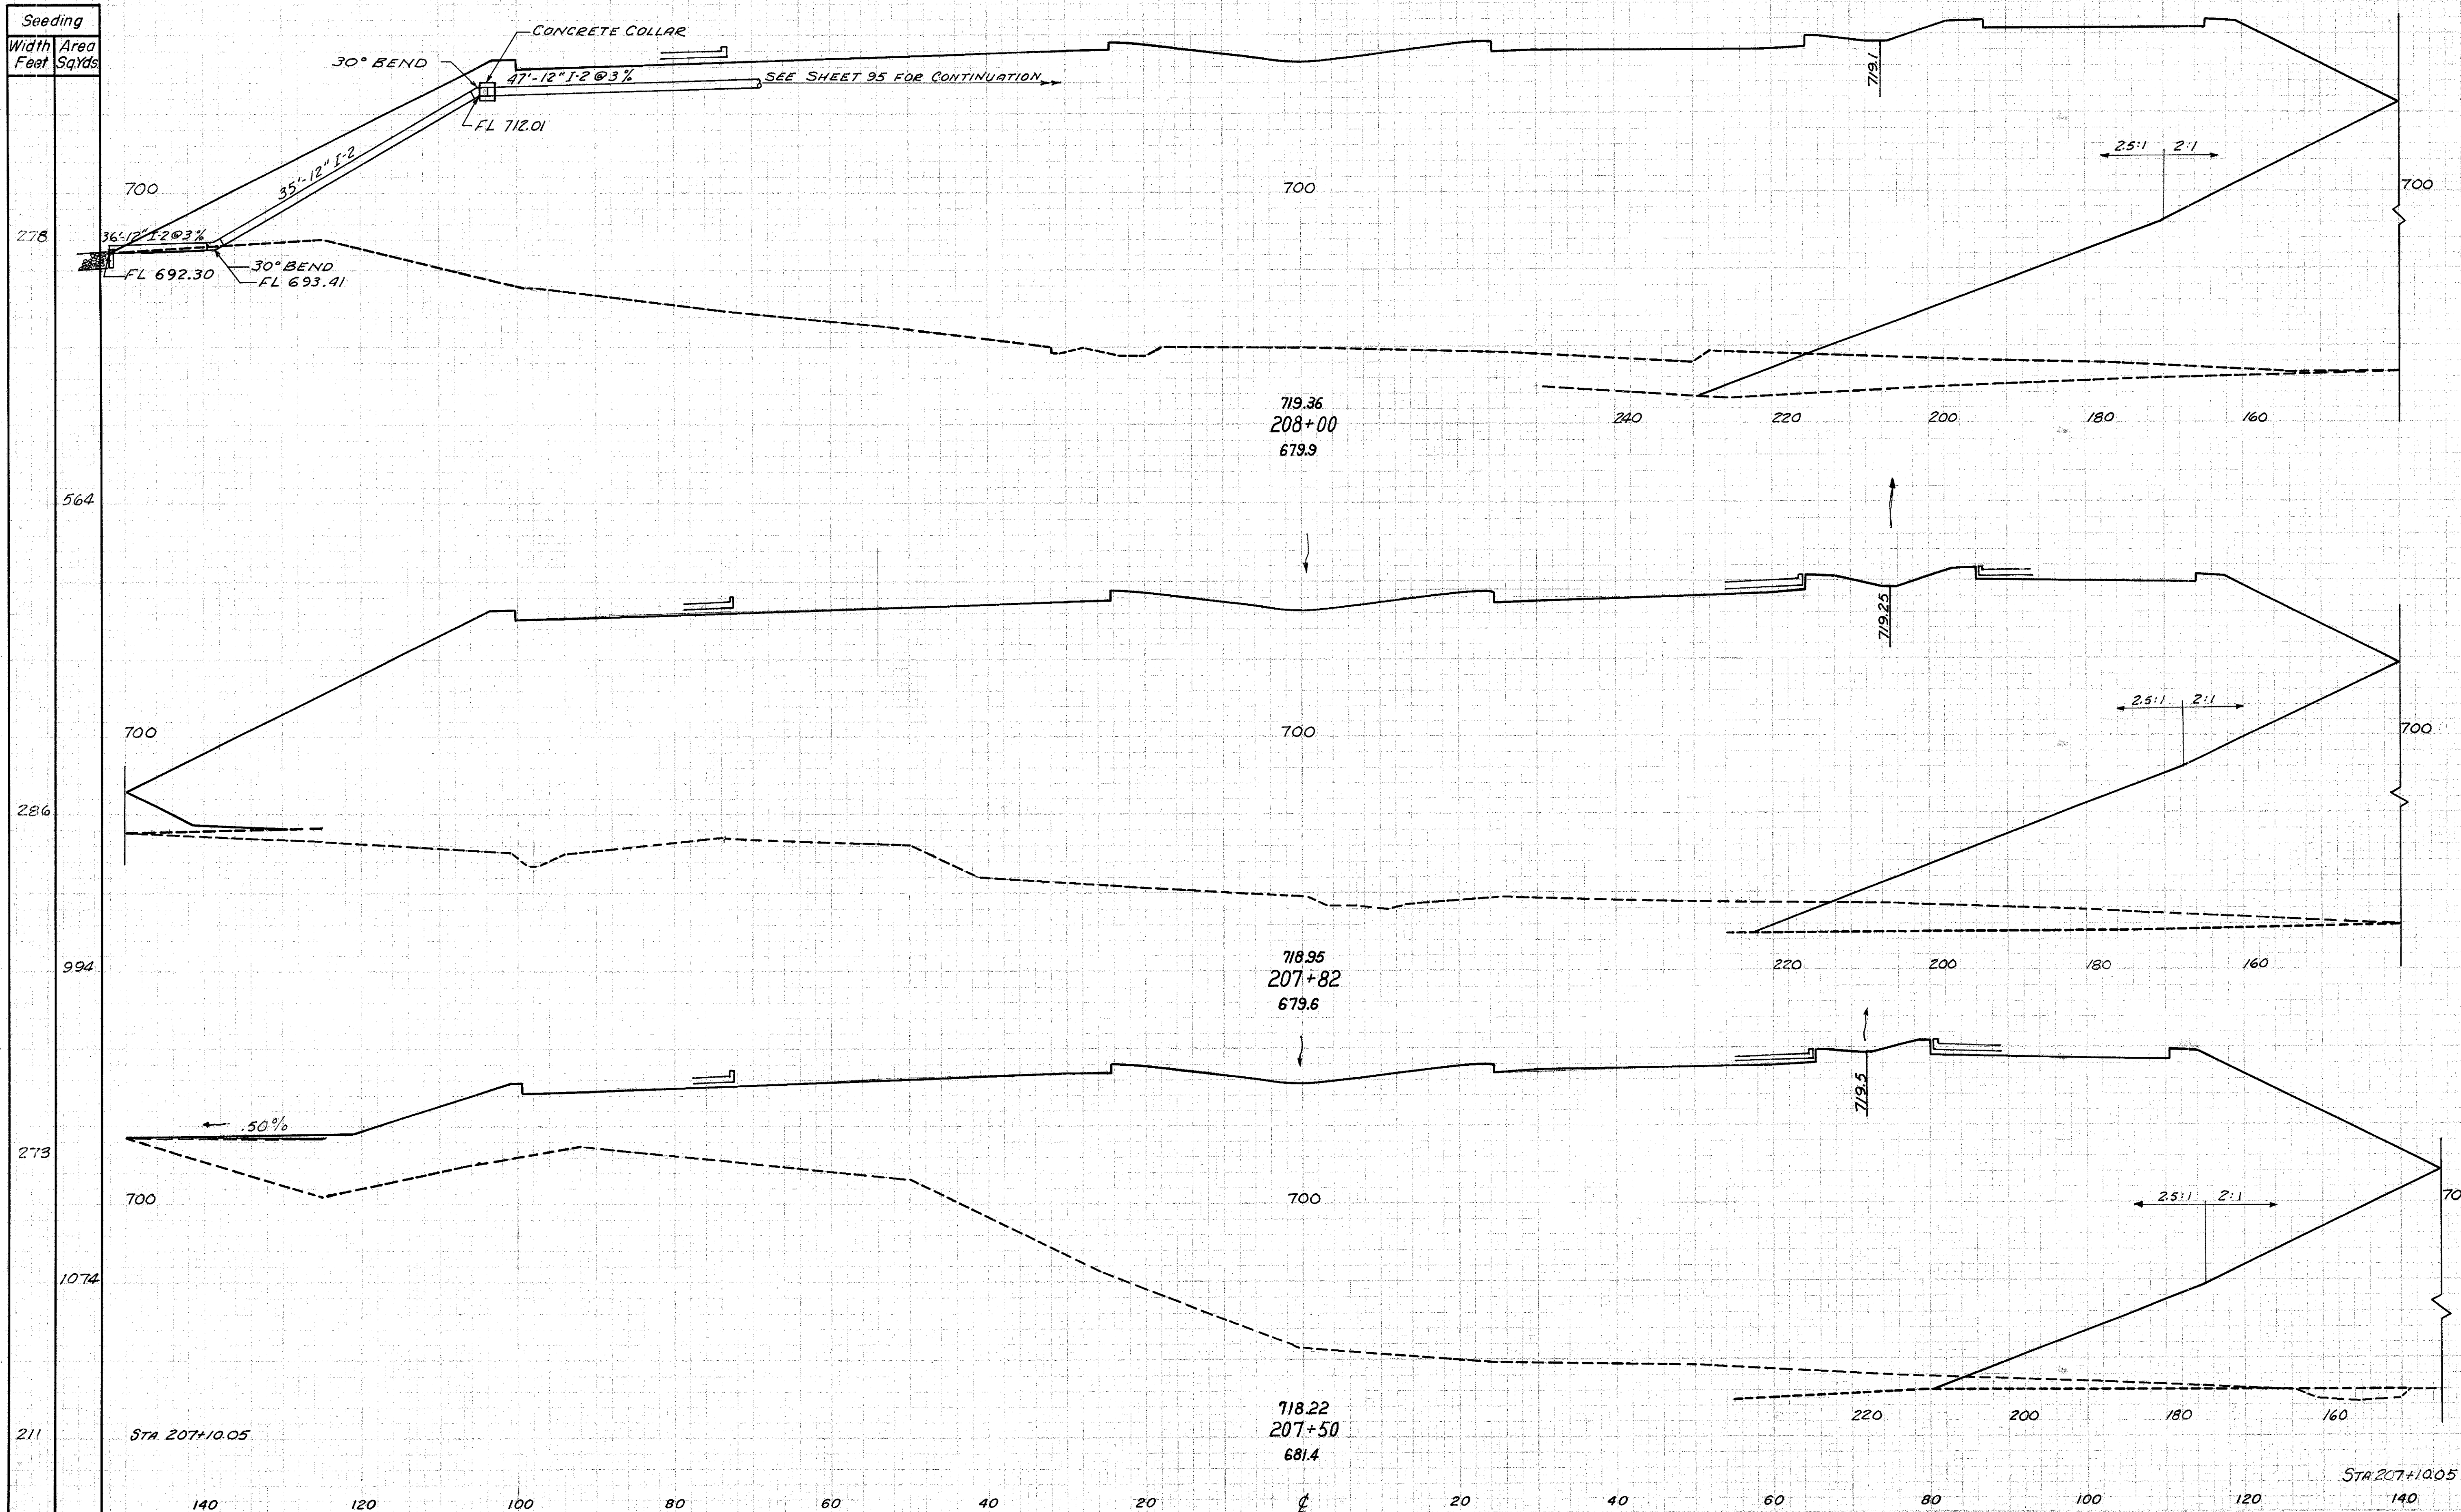

STA. 207+50 TO STA. 208+00