


LAKE COUNTY
LAK-44-170

Seeding	
Width Feet	Area Sq.Yds
292	
298	
491	
291	
1061	
254	
1272	
204	
199	

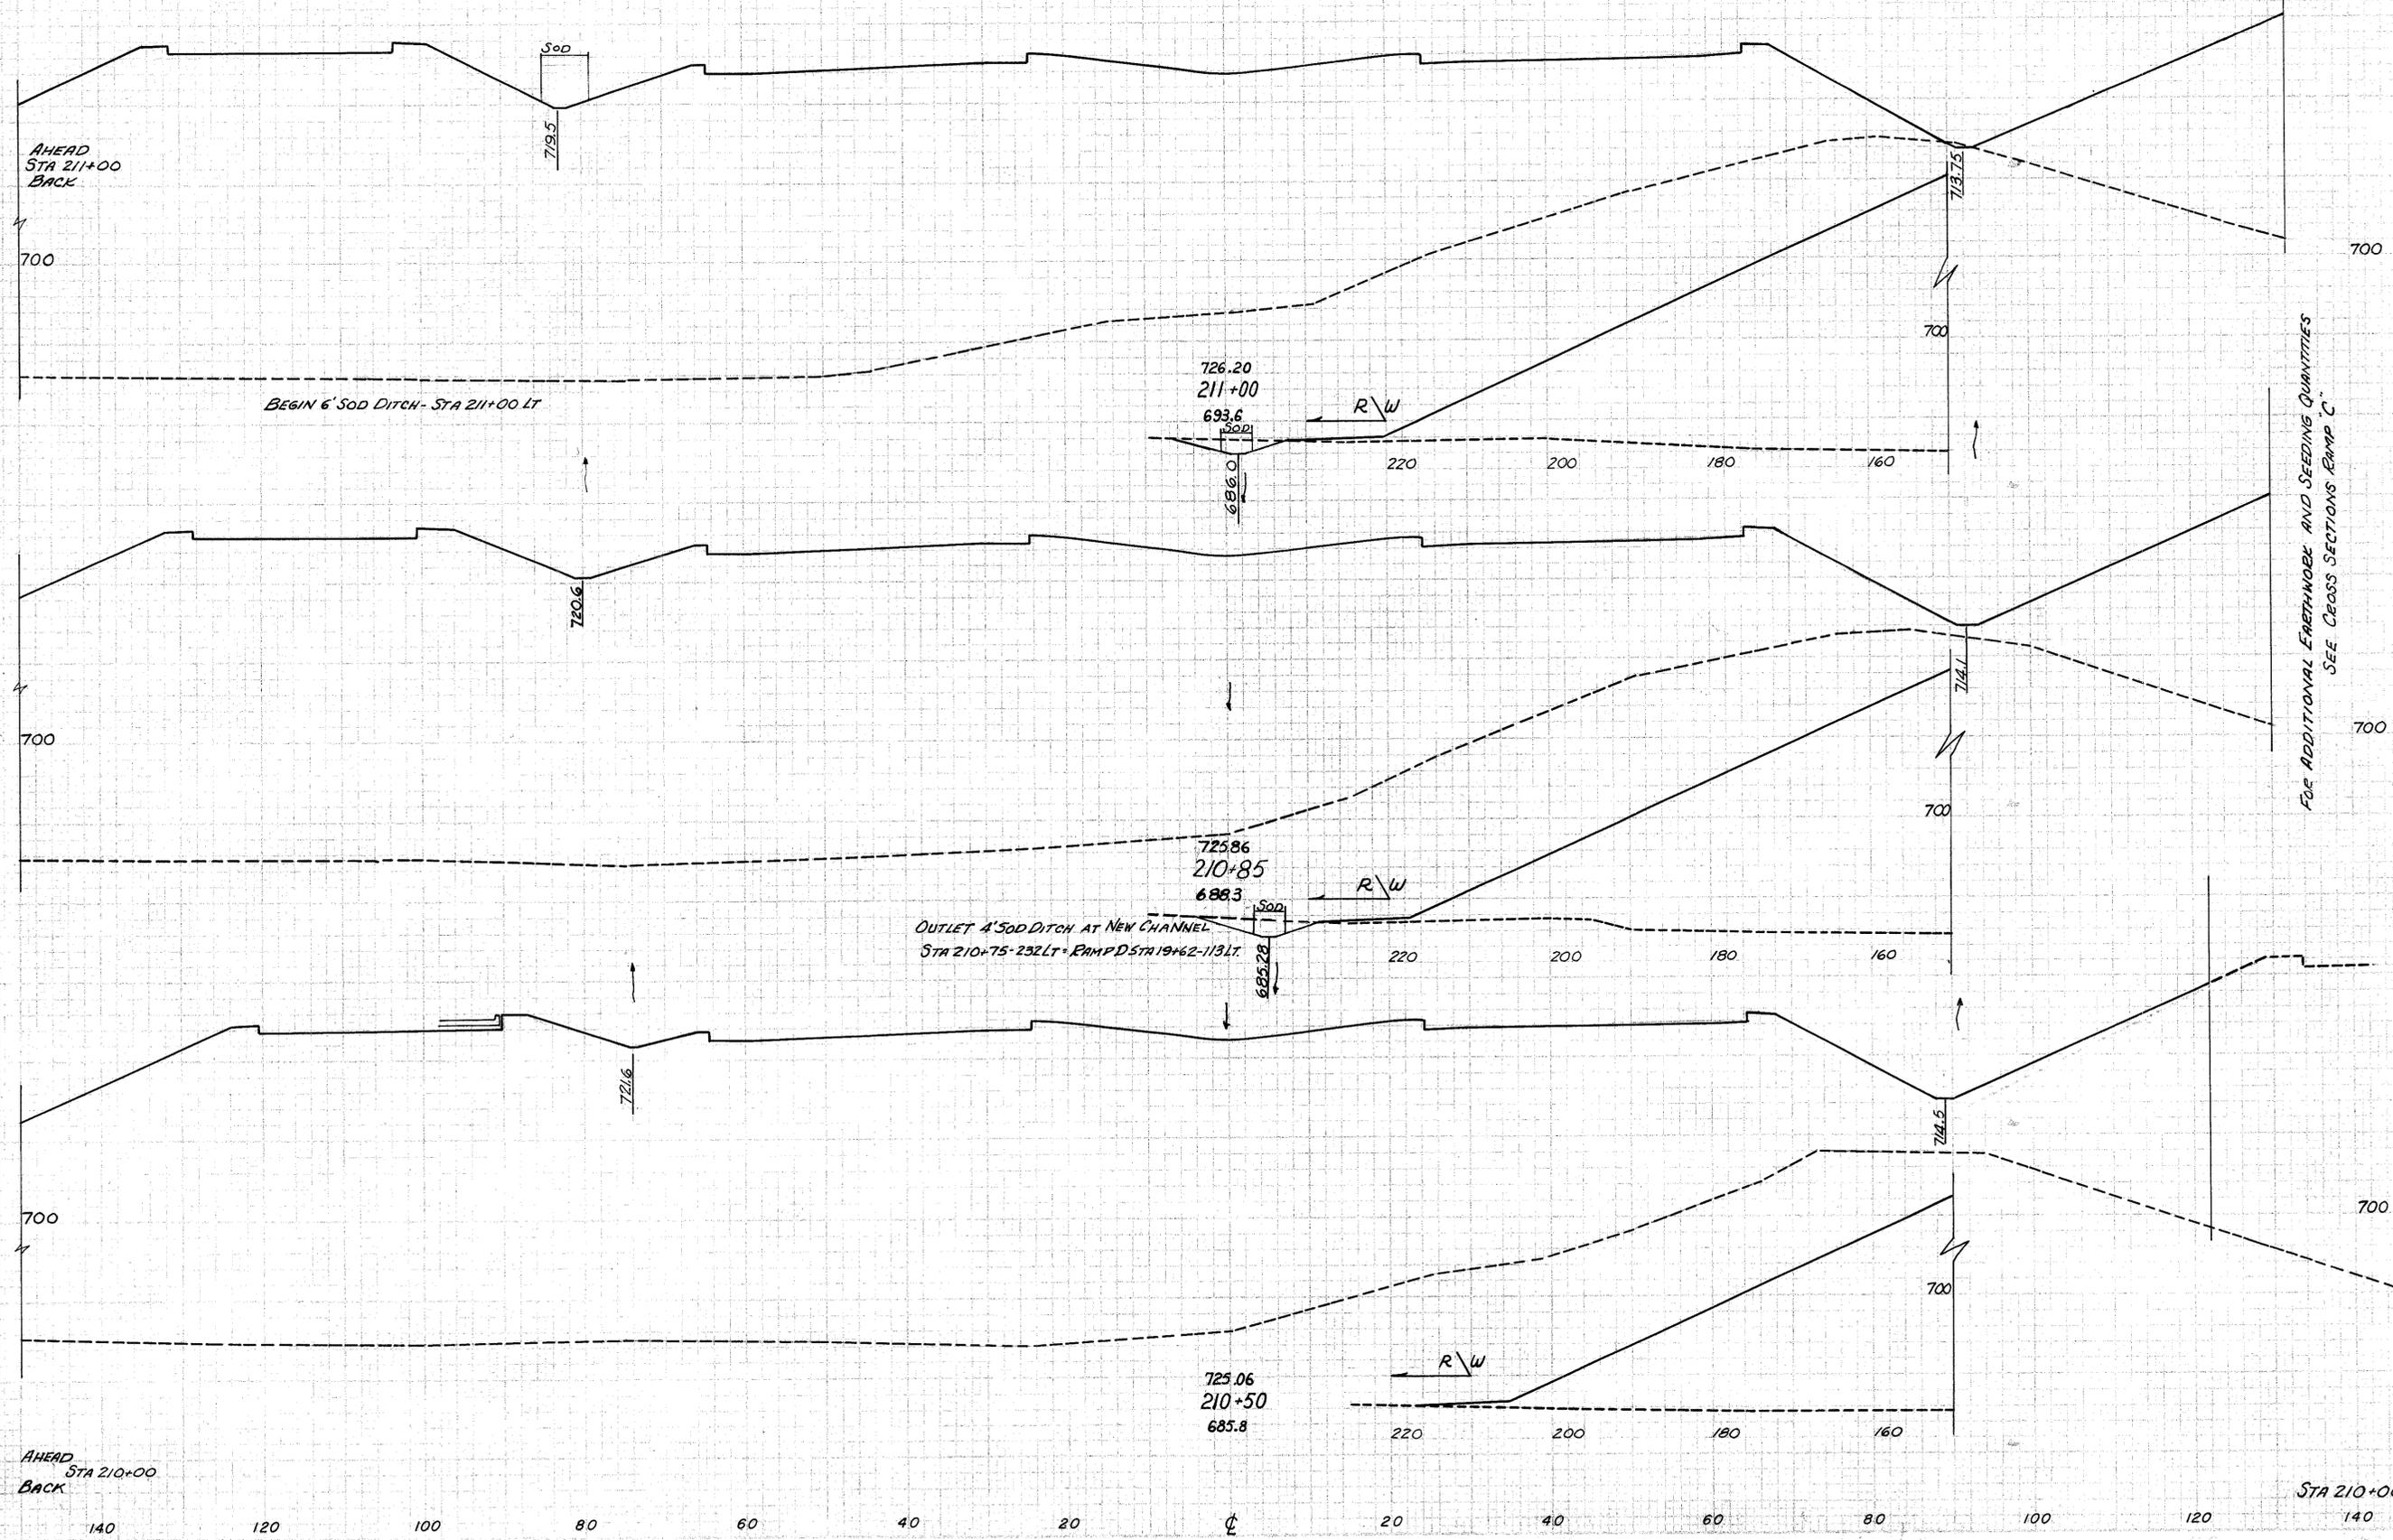

End Area		Volume	
Cut	Fill	Cut	Fill
14		8929	
	9		5079
18		9357	
	12		12192
0		9453	
			16981
		8886	

FOR ADDITIONAL EARTHWORK AND SEEDING QUANTITIES SEE CROSS SECTIONS RAMP C.

STA. 210+50 TO STA. 211+00