


FED. RD. DIVISION	STATE	PROJECT	
2	OHIO		

100
228

LAKE COUNTY
LAK-44-170

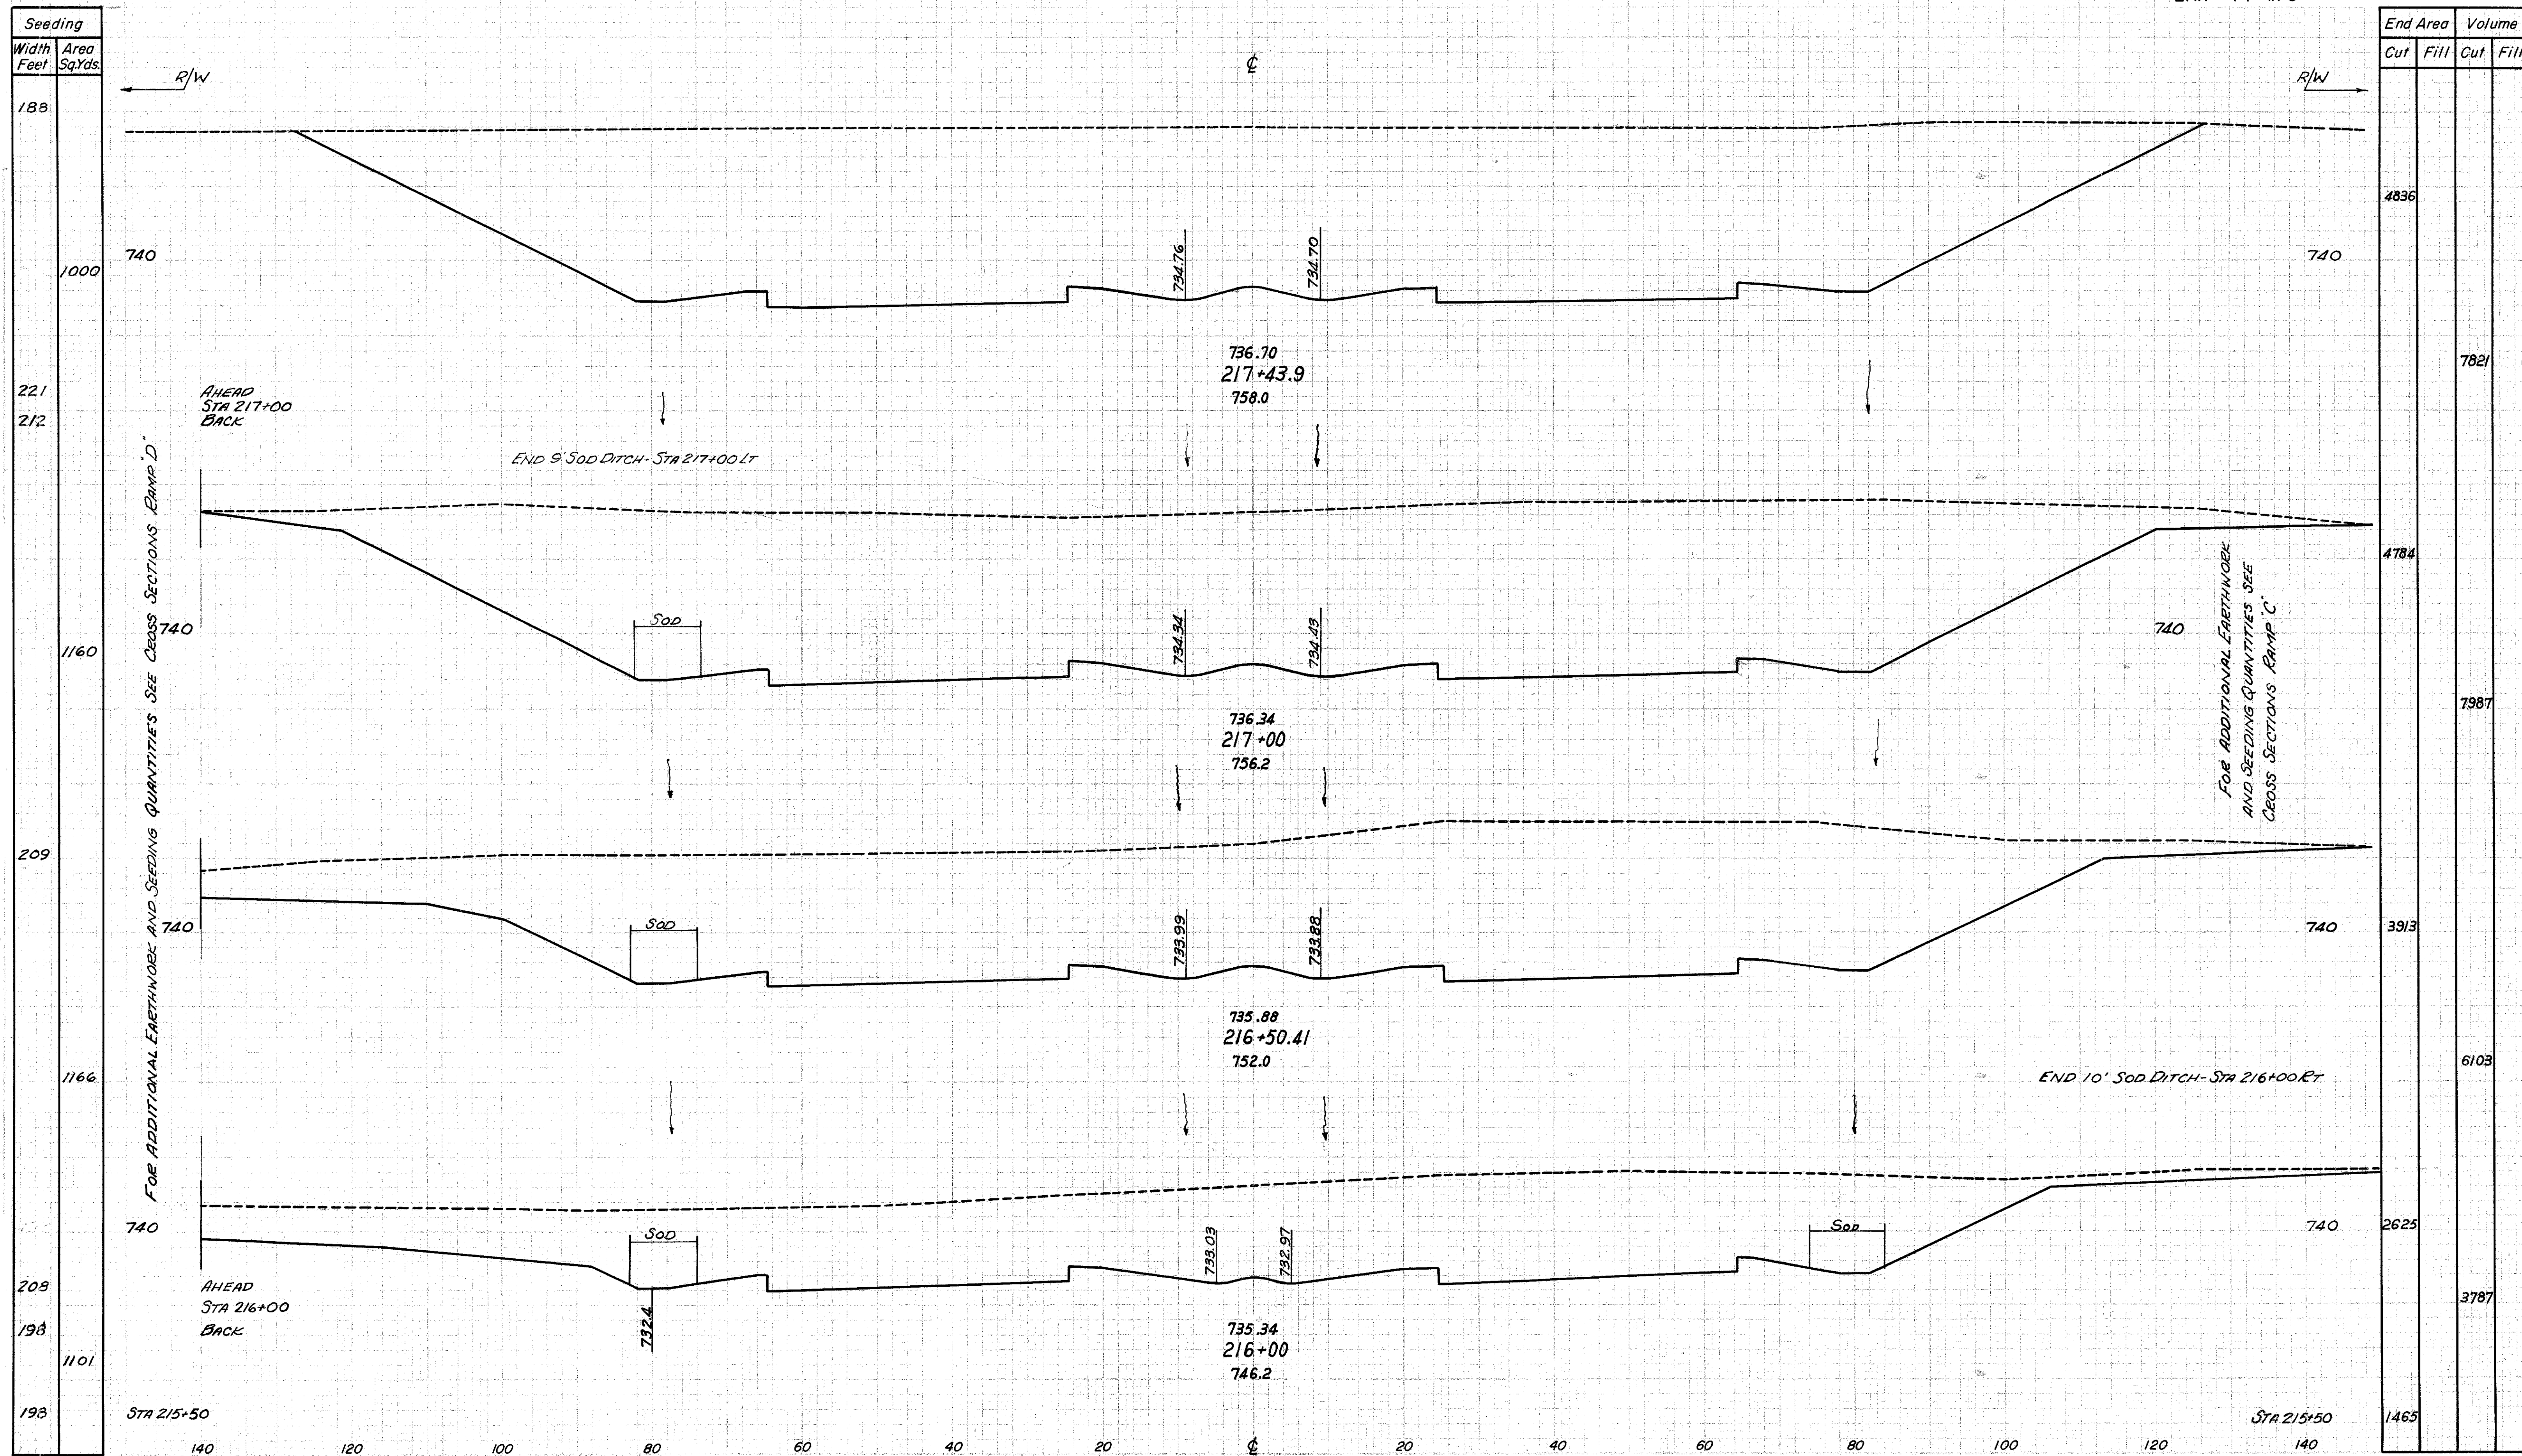

STA. 216+00 TO STA. 217+43.9