


FED. RD. DIVISION	STATE	PROJECT
2	OHIO	

102
228

LAKE COUNTY
LAK-44-1.70

Seeding	
Width Feet	Area SqYds.
203	
1159	
214	
1214	
223	
1242	
224	
1242	
223	
1239	
223	
1000	
137	

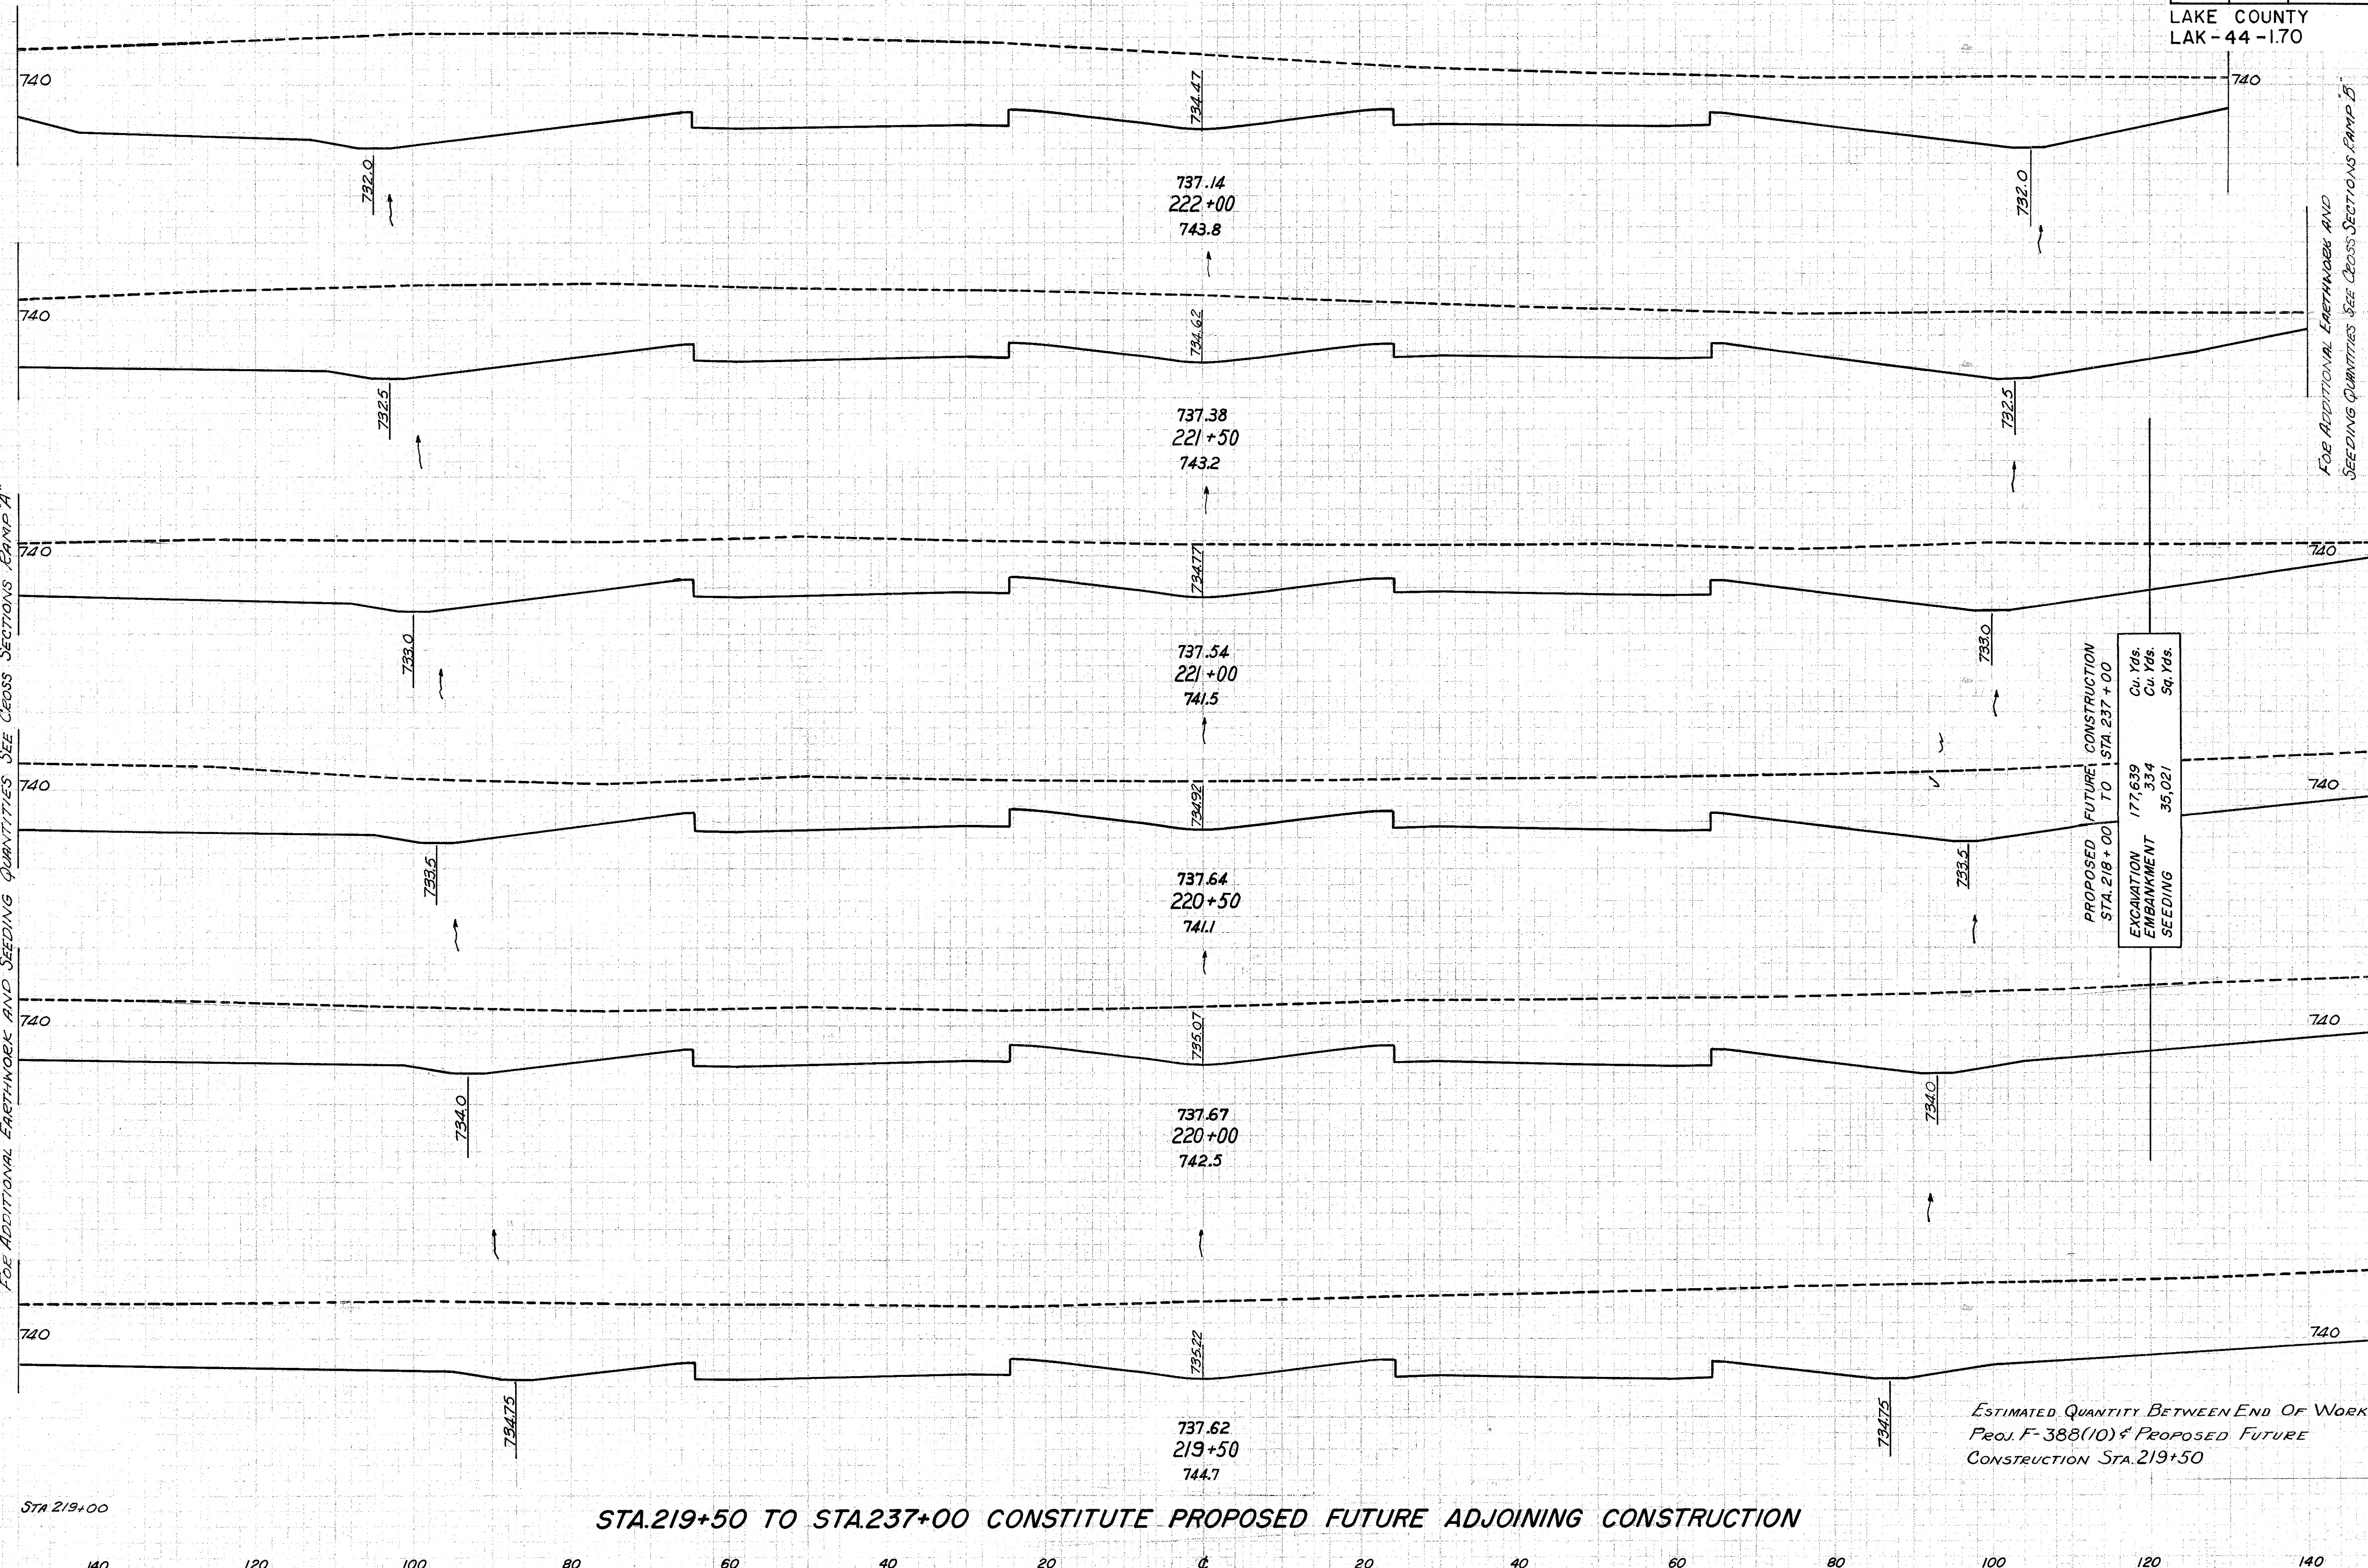

End Area		Volume	
Cut	Fill	Cut	Fill
2629			0
	4616		0
2356			0
	3971		0
1933			0
	3663		0
2023			0
	4004		0
2301			0
	4760		0
2840			0
	4773		0

STA. 219+50 TO STA. 237+00 CONSTITUTE PROPOSED FUTURE ADJOINING CONSTRUCTION

STA. 219+50 TO STA. 222+00