


FED. RD. DIVISION	STATE	PROJECT	
2	OHIO		

105
228

LAKE COUNTY
LAK - 44 - 1.70

Seeding	
Width Feet	Area SqYds.
194	
185	
170	
160	
180	

End Area		Volume	
Cut	Fill	Cut	Fill
5638			
	3951		
5109			
	8842		
4440			
	15102		
3715			
	6846		
3679			

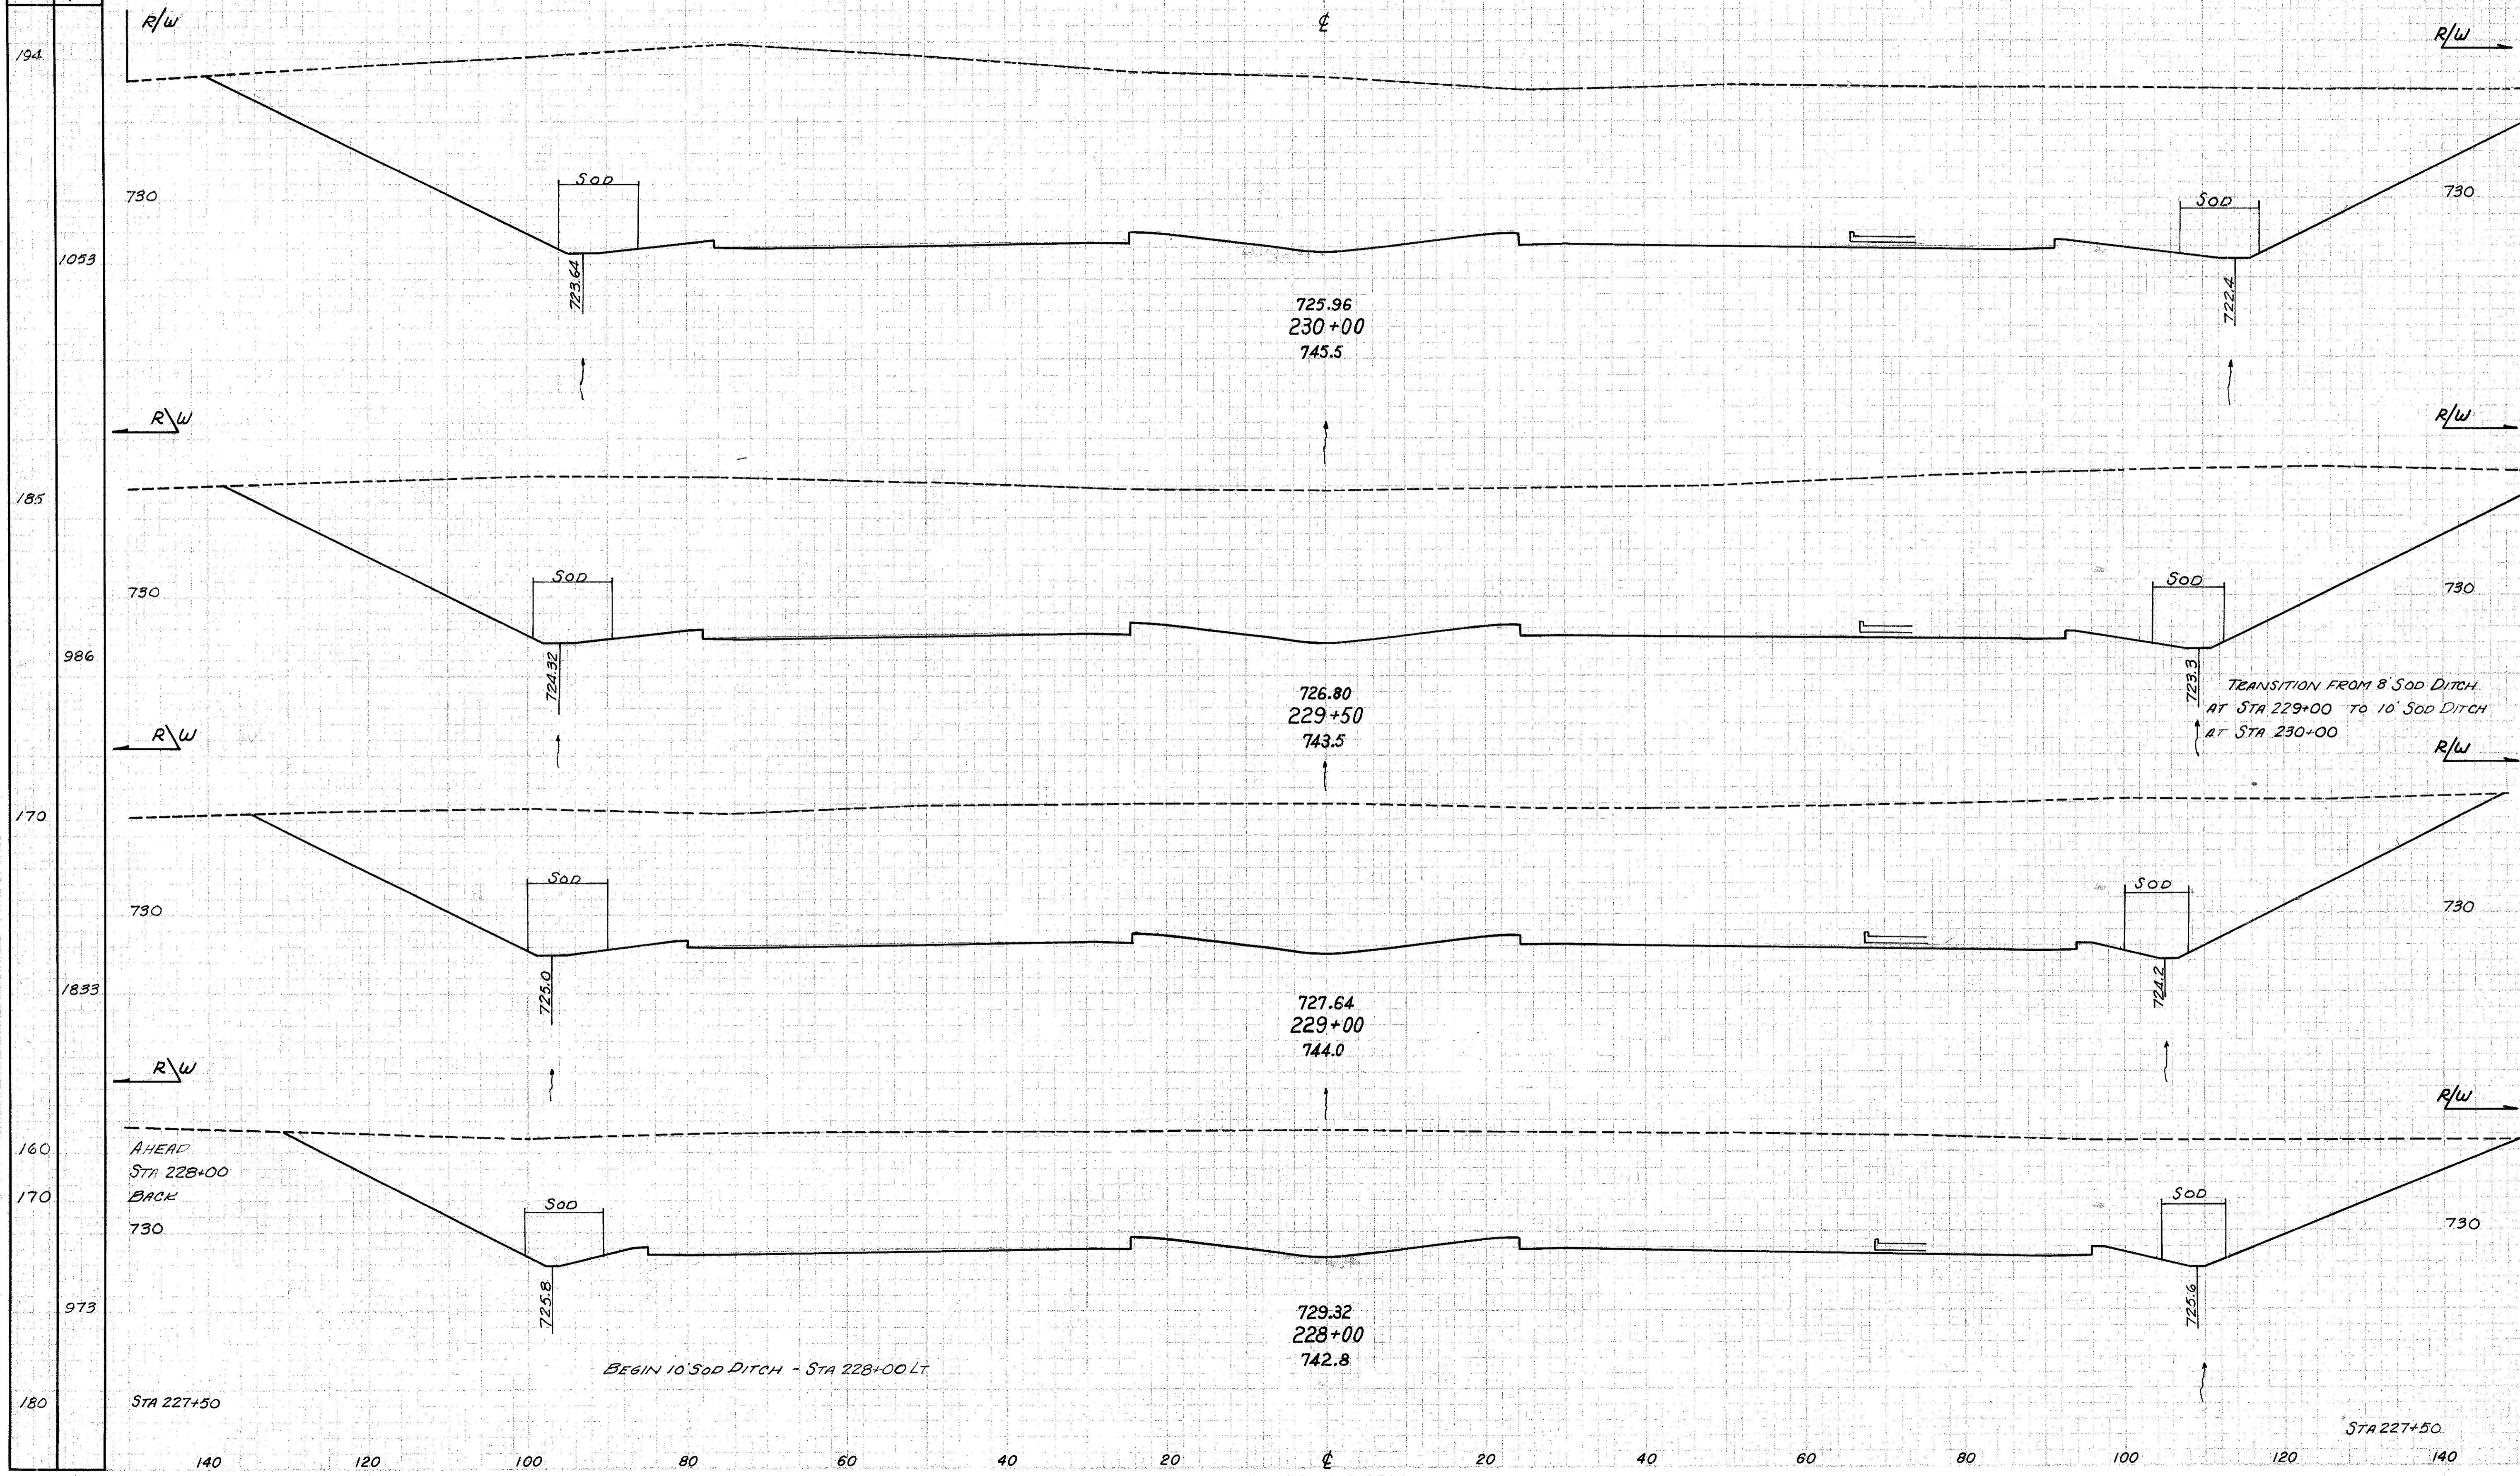

STA. 228+00 TO STA. 230+00