


Seeding	
Width Feet	Area Sq Yds
0	567
102	
128	
1494	
141	
1683	
162	

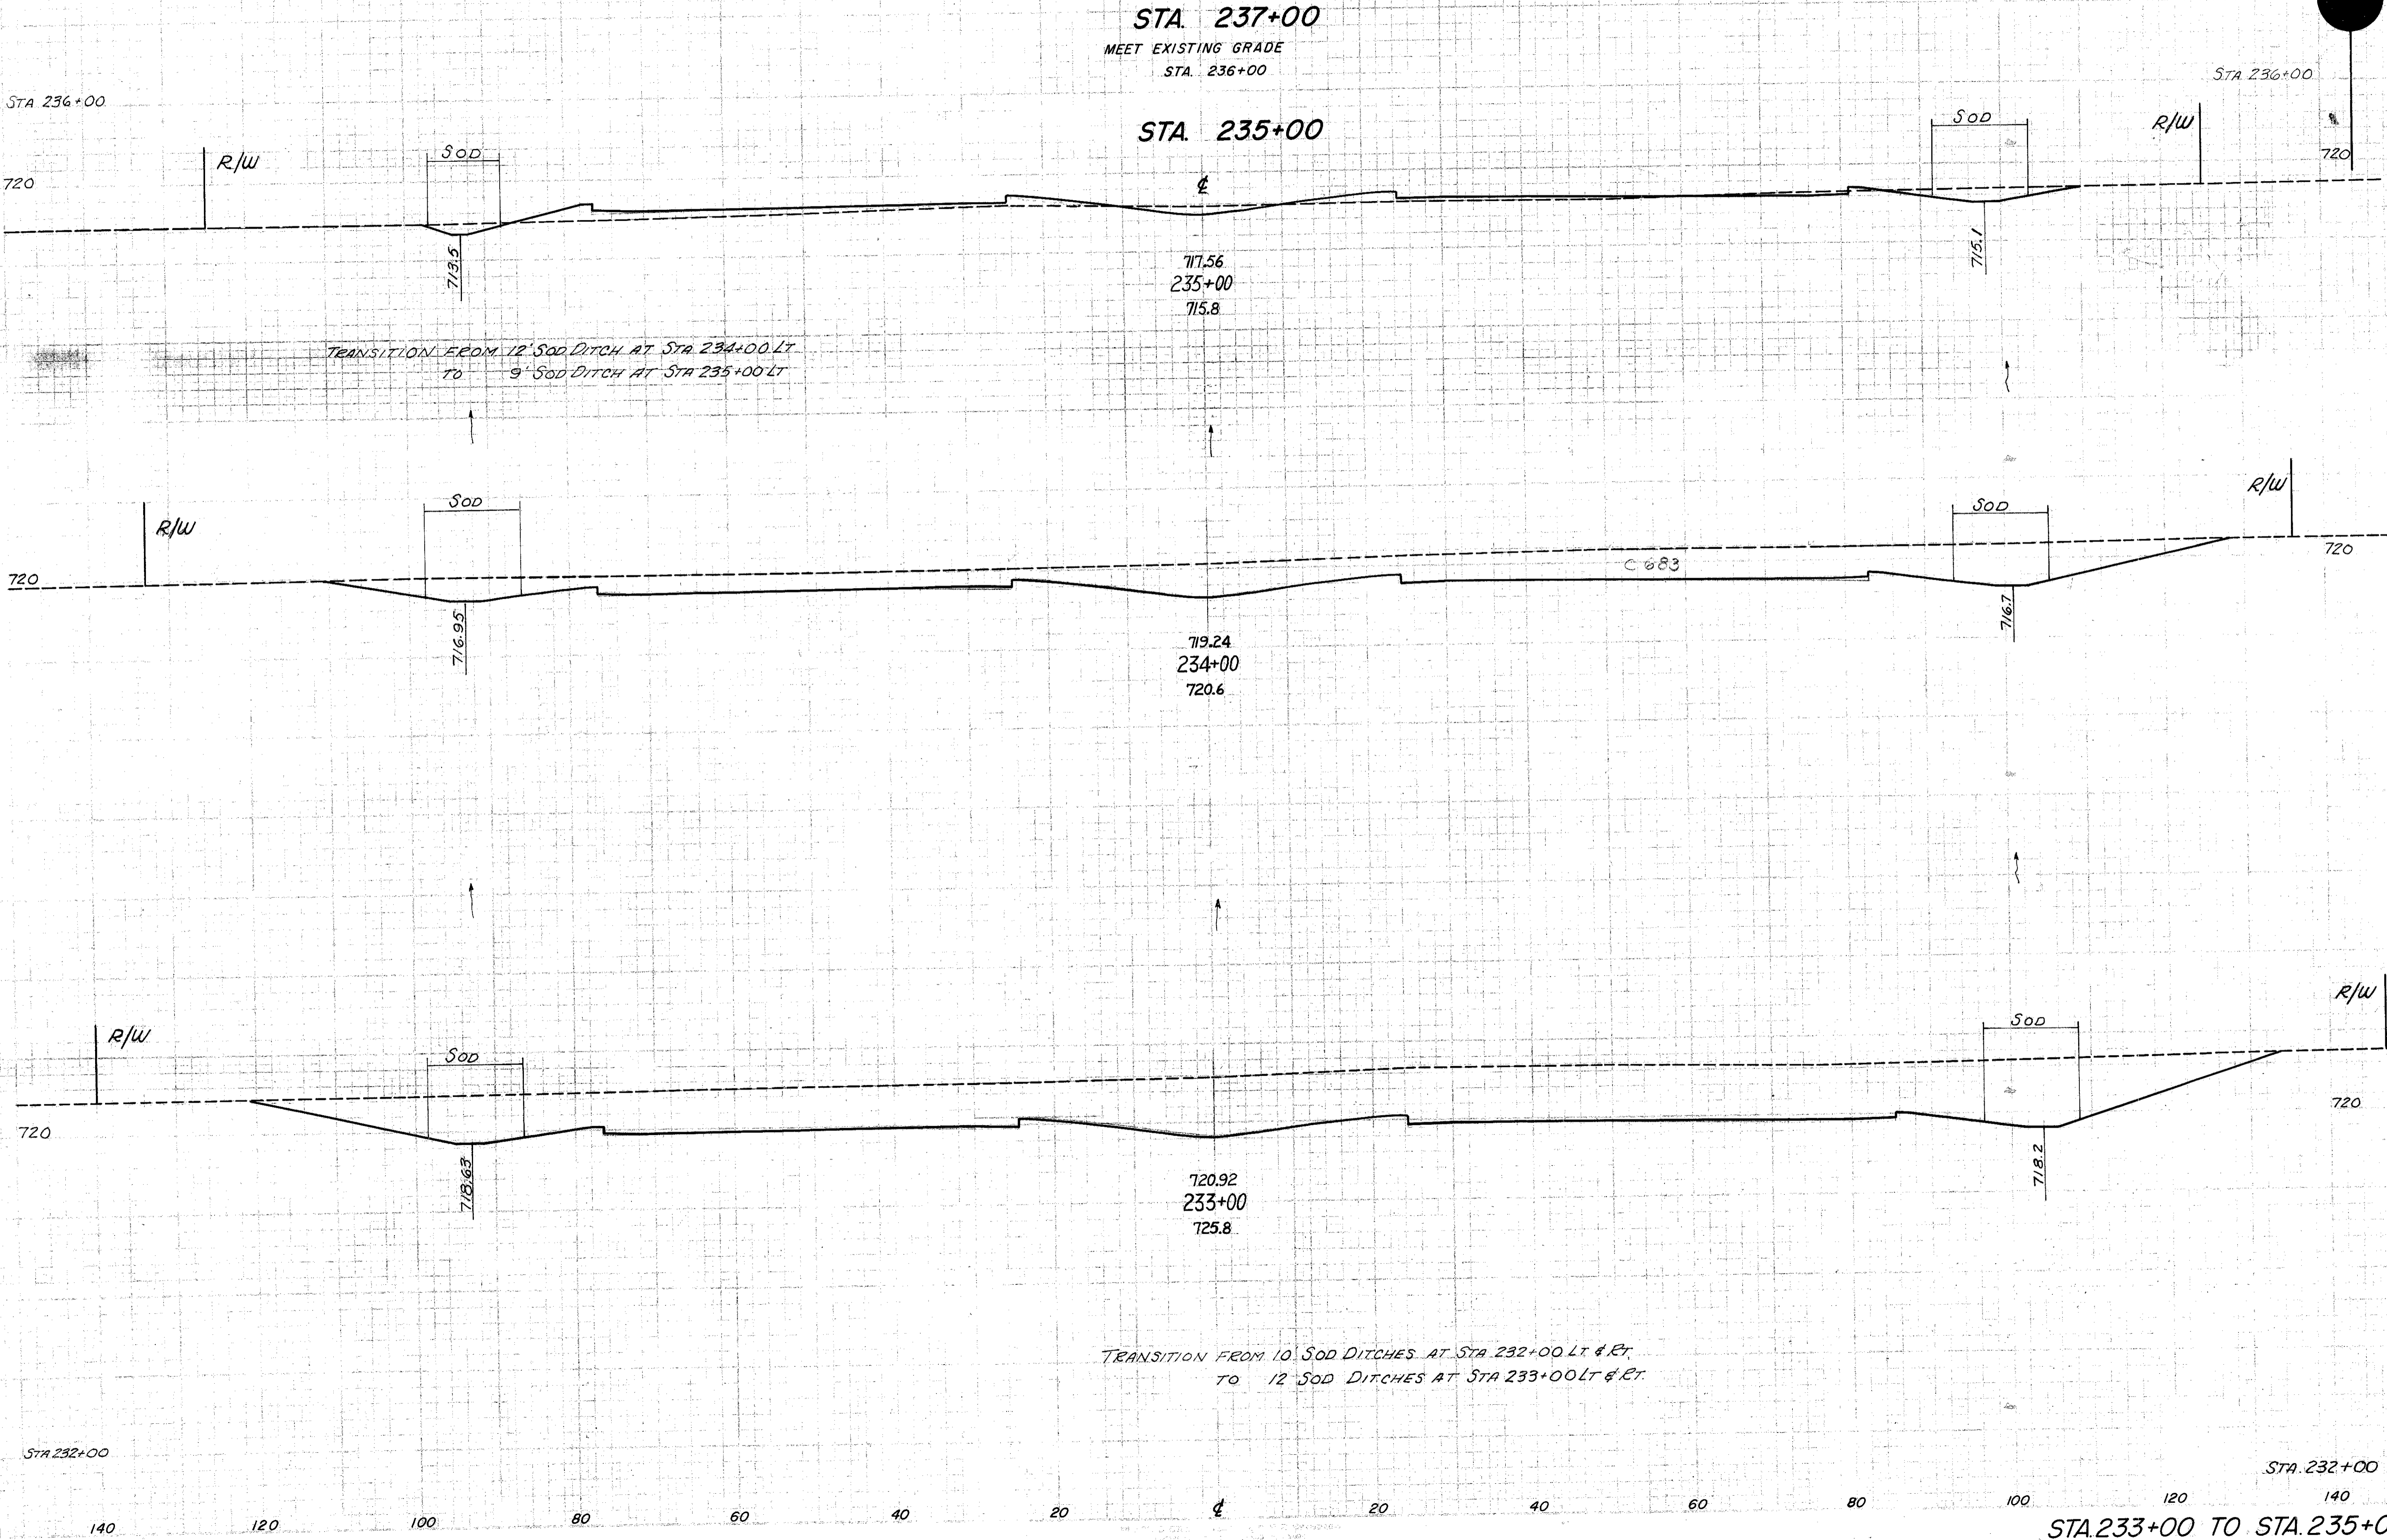

End Area	Volume	
	Cut	Fill
0	0	
91	167	
11338	167	
706	0	
4120		
1519		
8462		
3051		

STA 233+00 TO STA 235+00