


9H

G-13

FED. RD. DIVISION	STATE	PROJECT	
2	OHIO		

108  
228

LAKE COUNTY  
LAK - 44 - 170

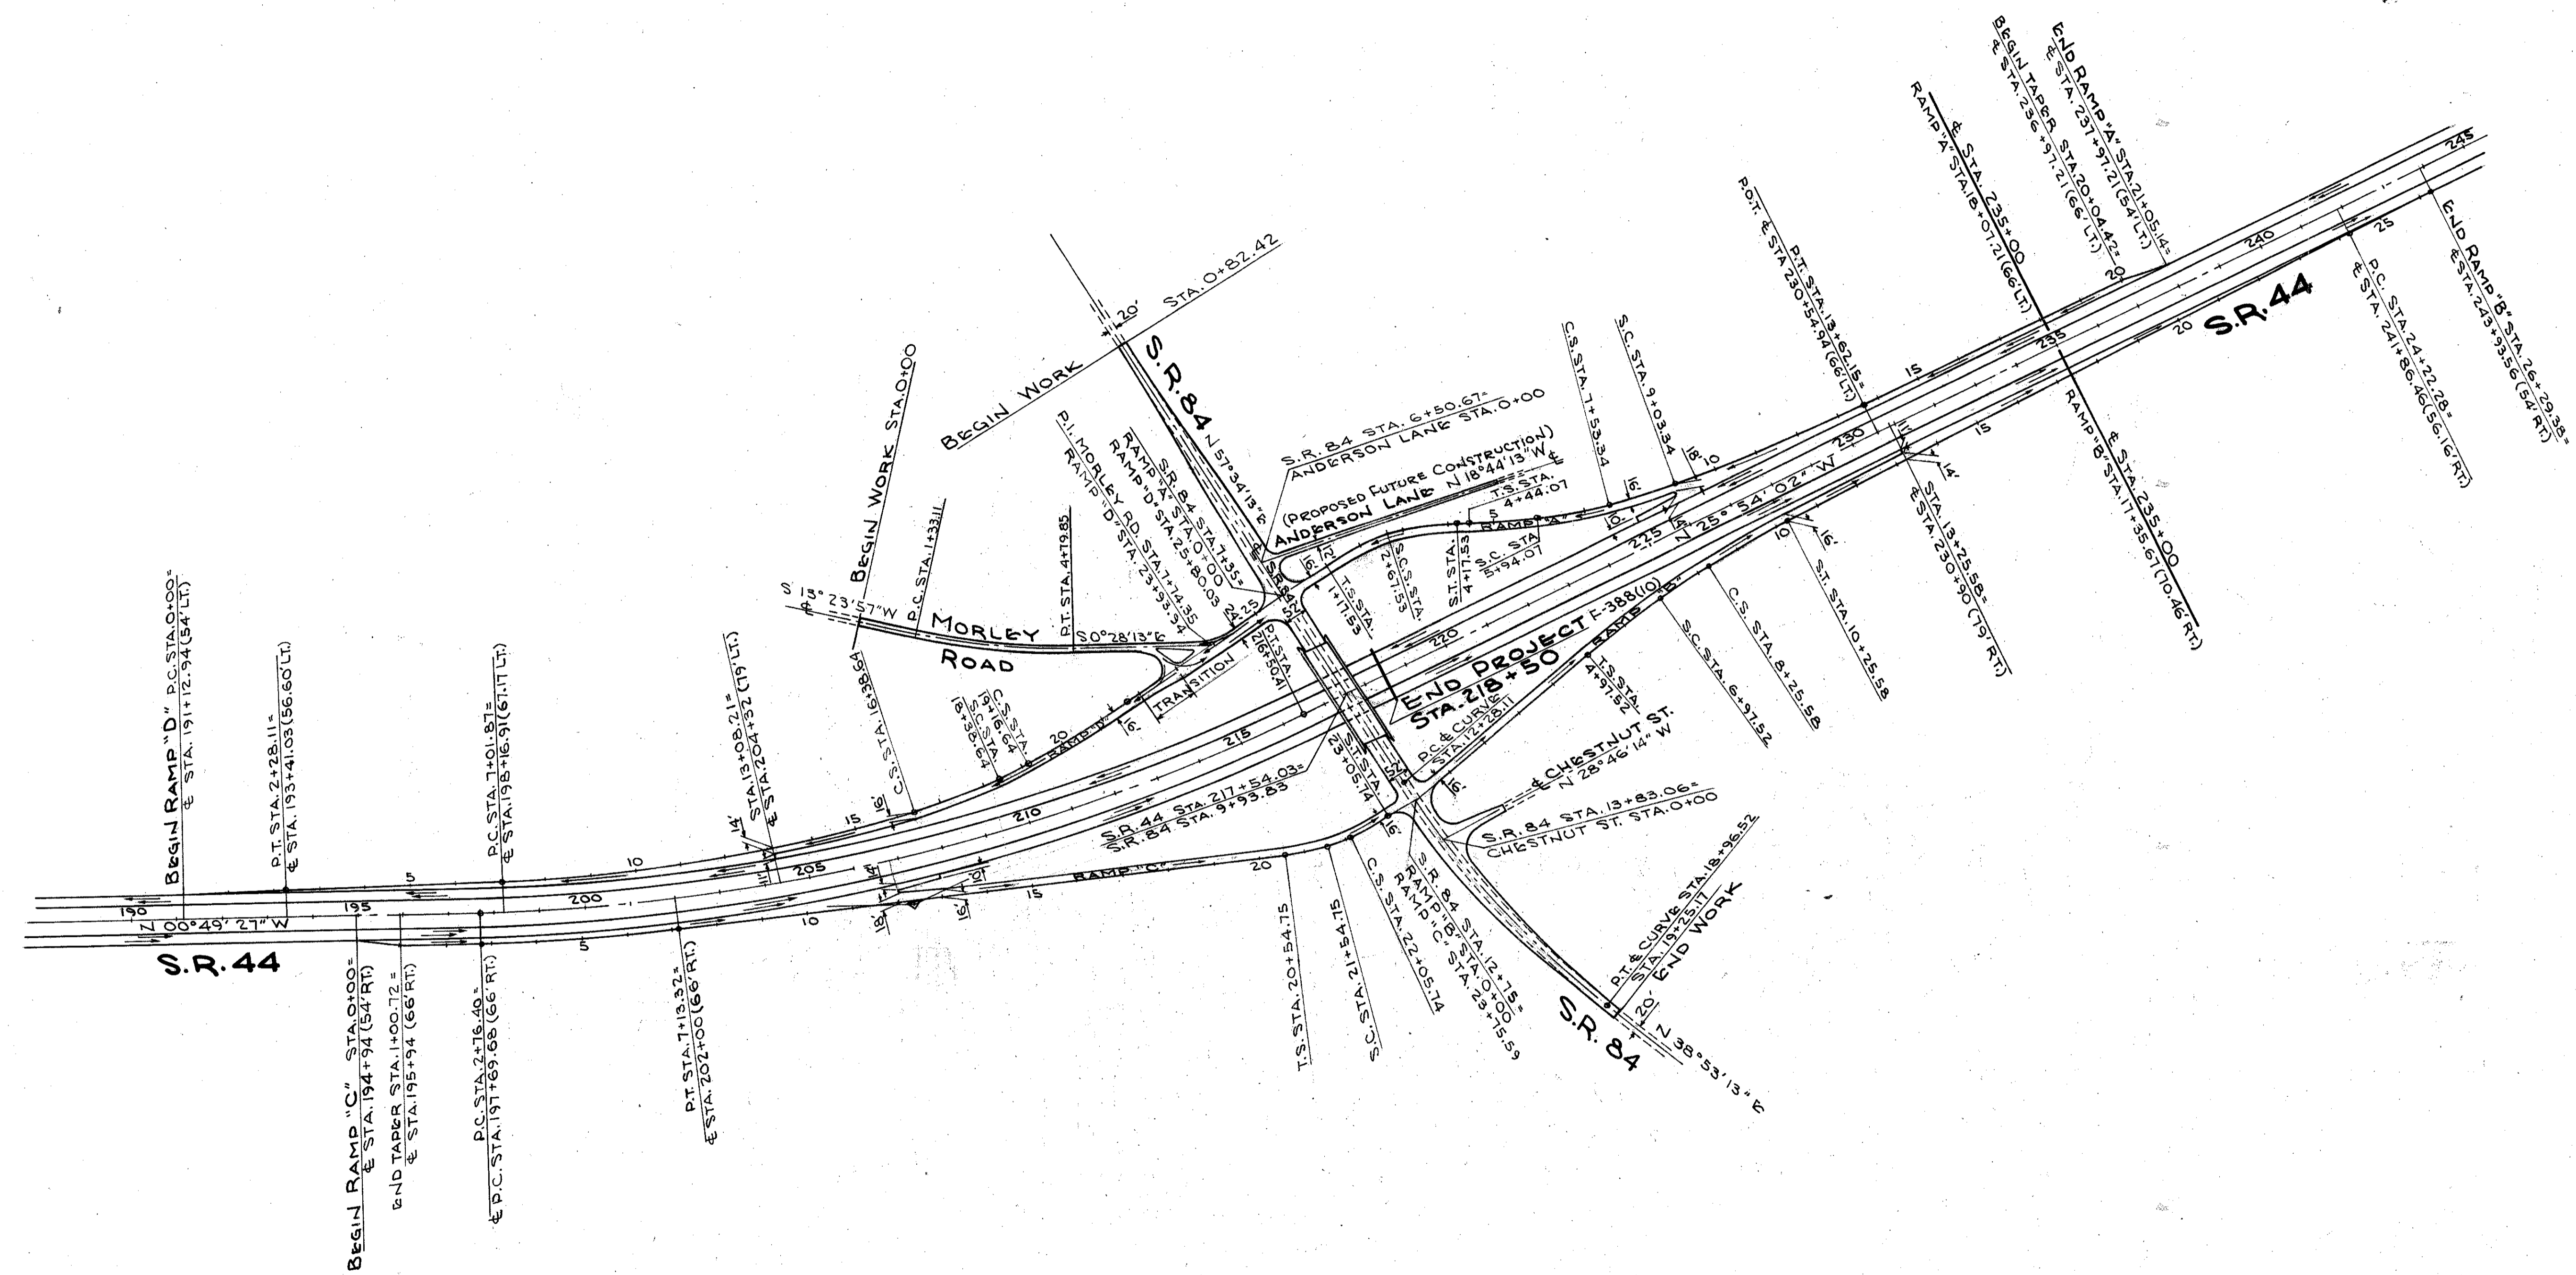

**NOTE:**  
INTERCHANGE GENERAL PLAN AS SHOWN  
INCLUDES PROPOSED FUTURE CONSTRUCTION  
OF S.R. 84.

END OF WORK LIMITS F-388(10) ARE AS  
FOLLOWS:

- S.R. 44 STA. 119+25 (SH.26)
- RAMP "A" STA. 0+80 (SH.113)
- RAMP "B" STA. 1+25 (SH.108)

TRYGVE HOFF & ASSOCIATES  
ENGINEERS  
1922 EAST 107TH STREET CLEVELAND, OHIO

**S.R. 44-S.R. 84  
INTERCHANGE  
GENERAL PLAN**

SCALE 1" = 200' DATE

DESIGNED	DRAWN	TRACED	CHECKED	REVIEWED	DATE	REVISED

GON T.L.L. 10/11/58