
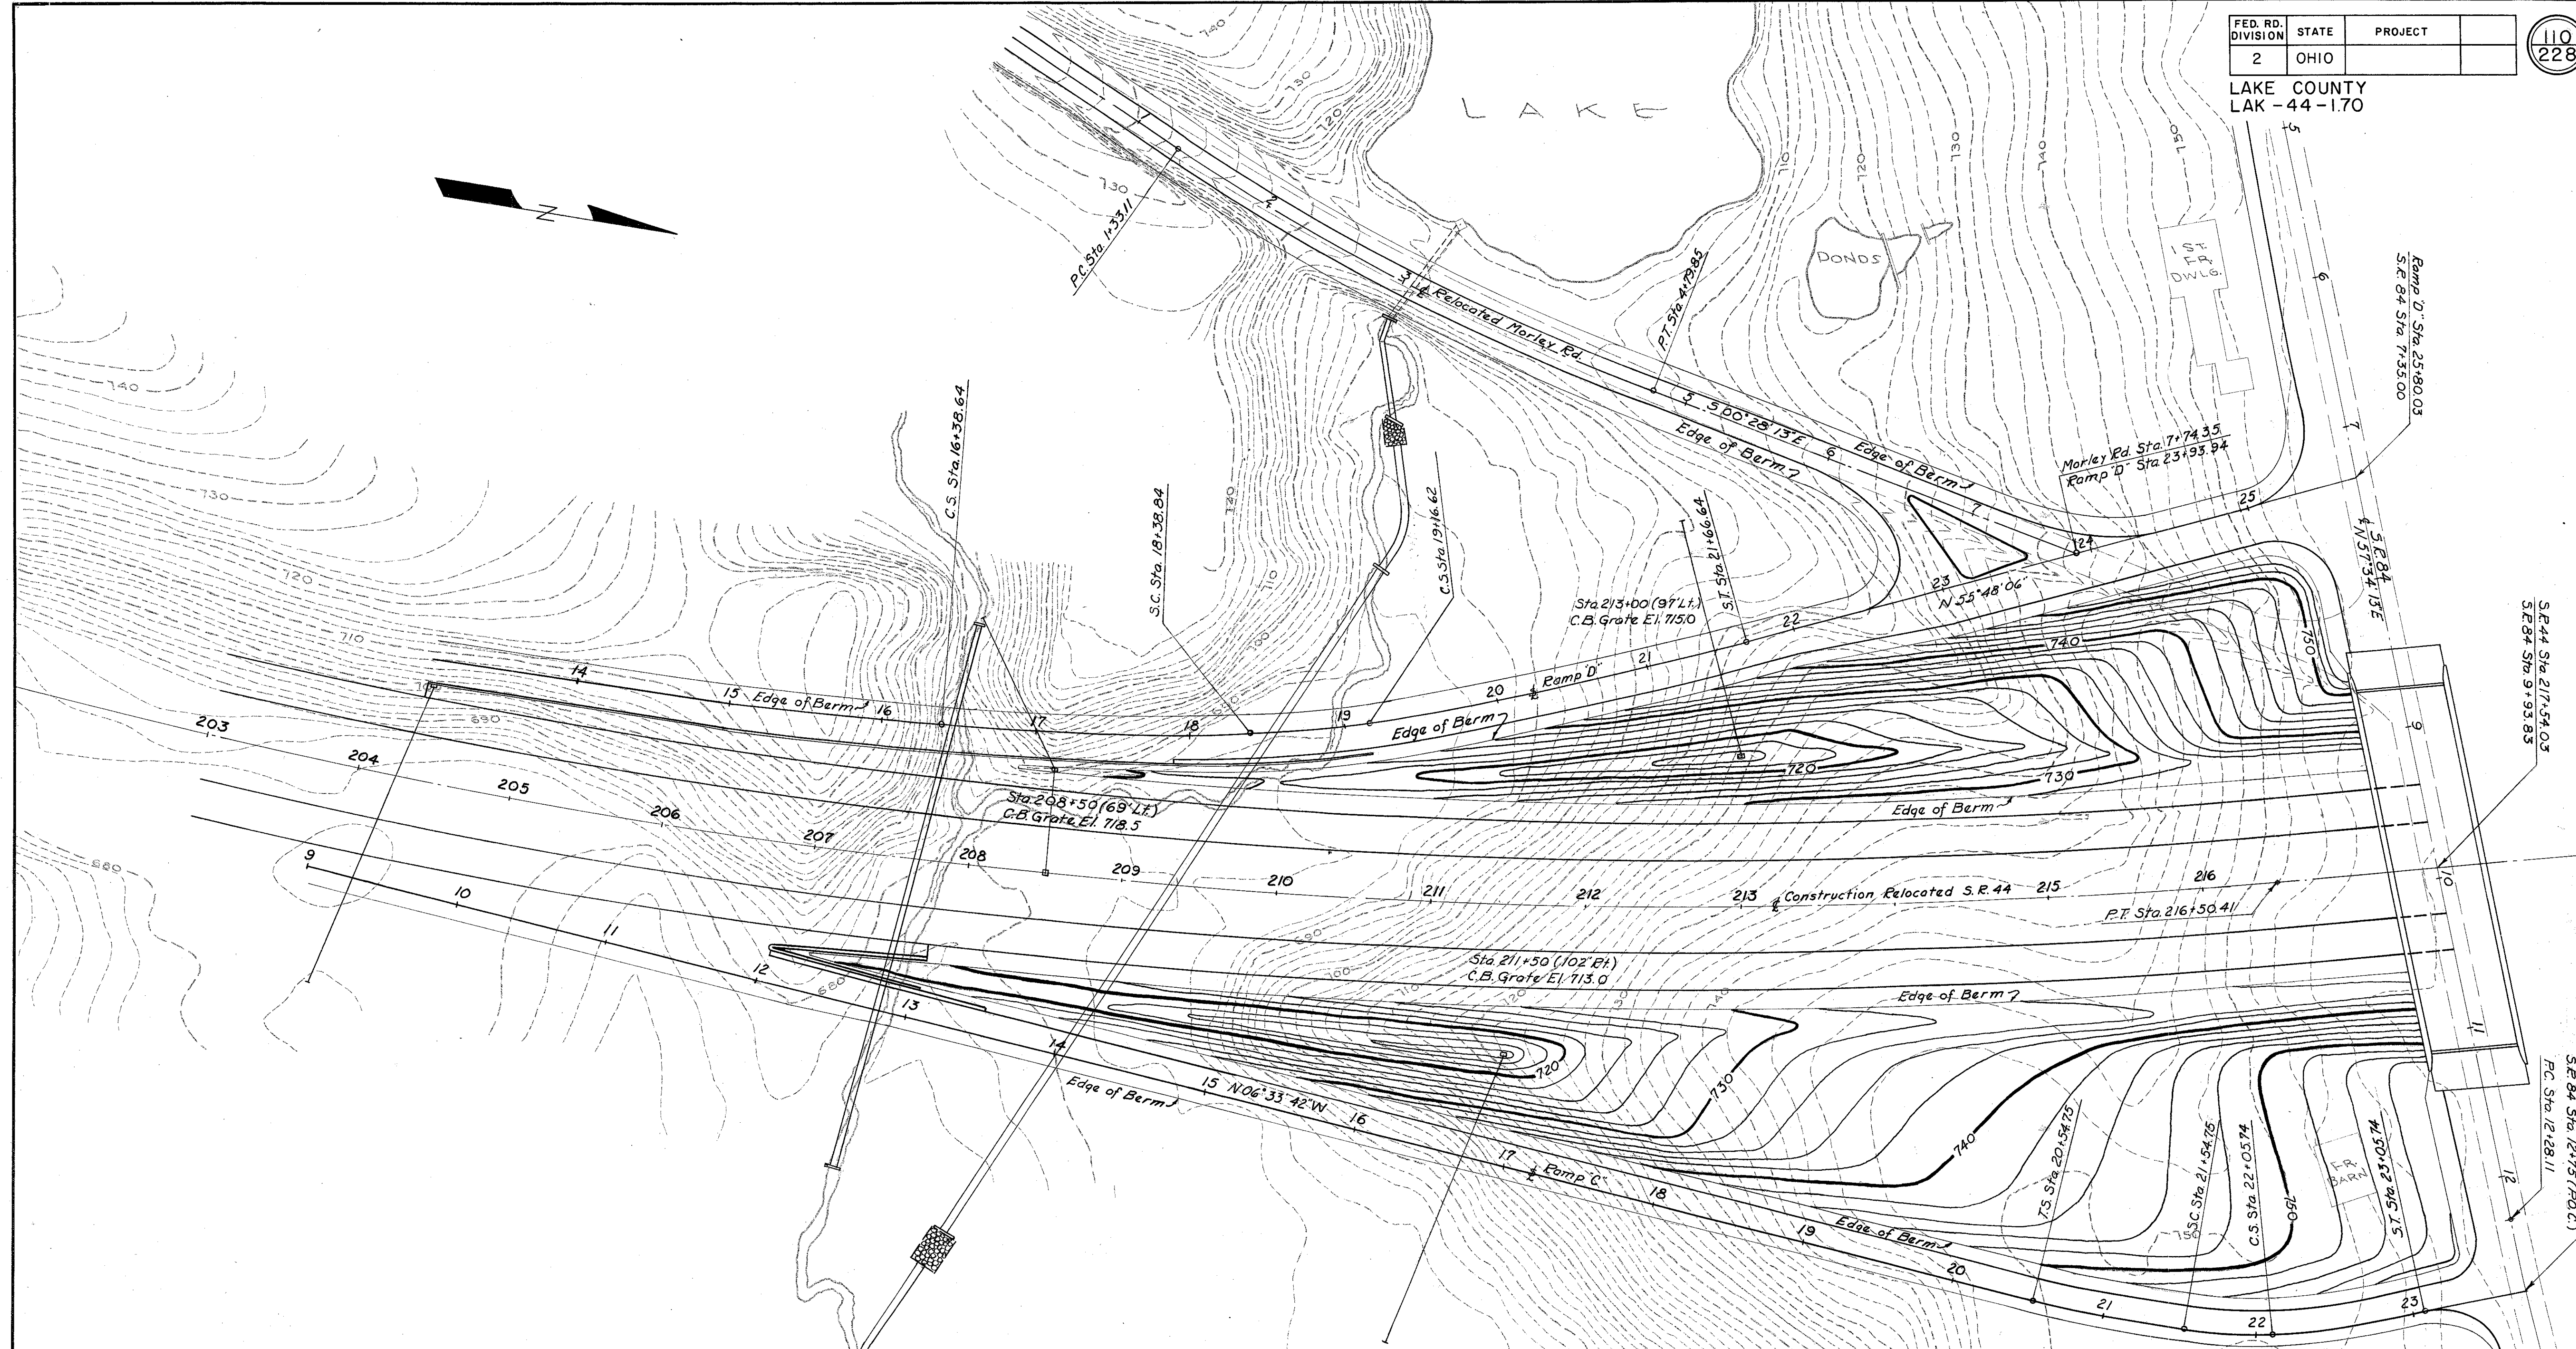


LAKE COUNTY
LAK-44-1.70

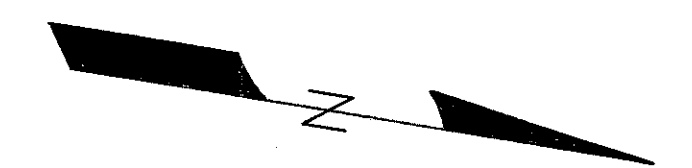

NOTES
 Drainage Items (i.e. C.B.'s and Pipes) Indicated on This Sheet are Furnished on Other Drawings.
 Side Slopes and Ditches for Secondary Roads and Outer Edges of Ramps are as Indicated on Cross Sections

TRYGVE HOFF & ASSOCIATES
 ENGINEERS
 1922 EAST 107TH STREET CLEVELAND, OHIO

GRADING & DRAINAGE PLAN

DESIGNED		TRACED		CHECKED		REVIEWED		DATE	
J.C.D.		G.O.C.		G.O.H.		T.L.L.		10/11/58	