
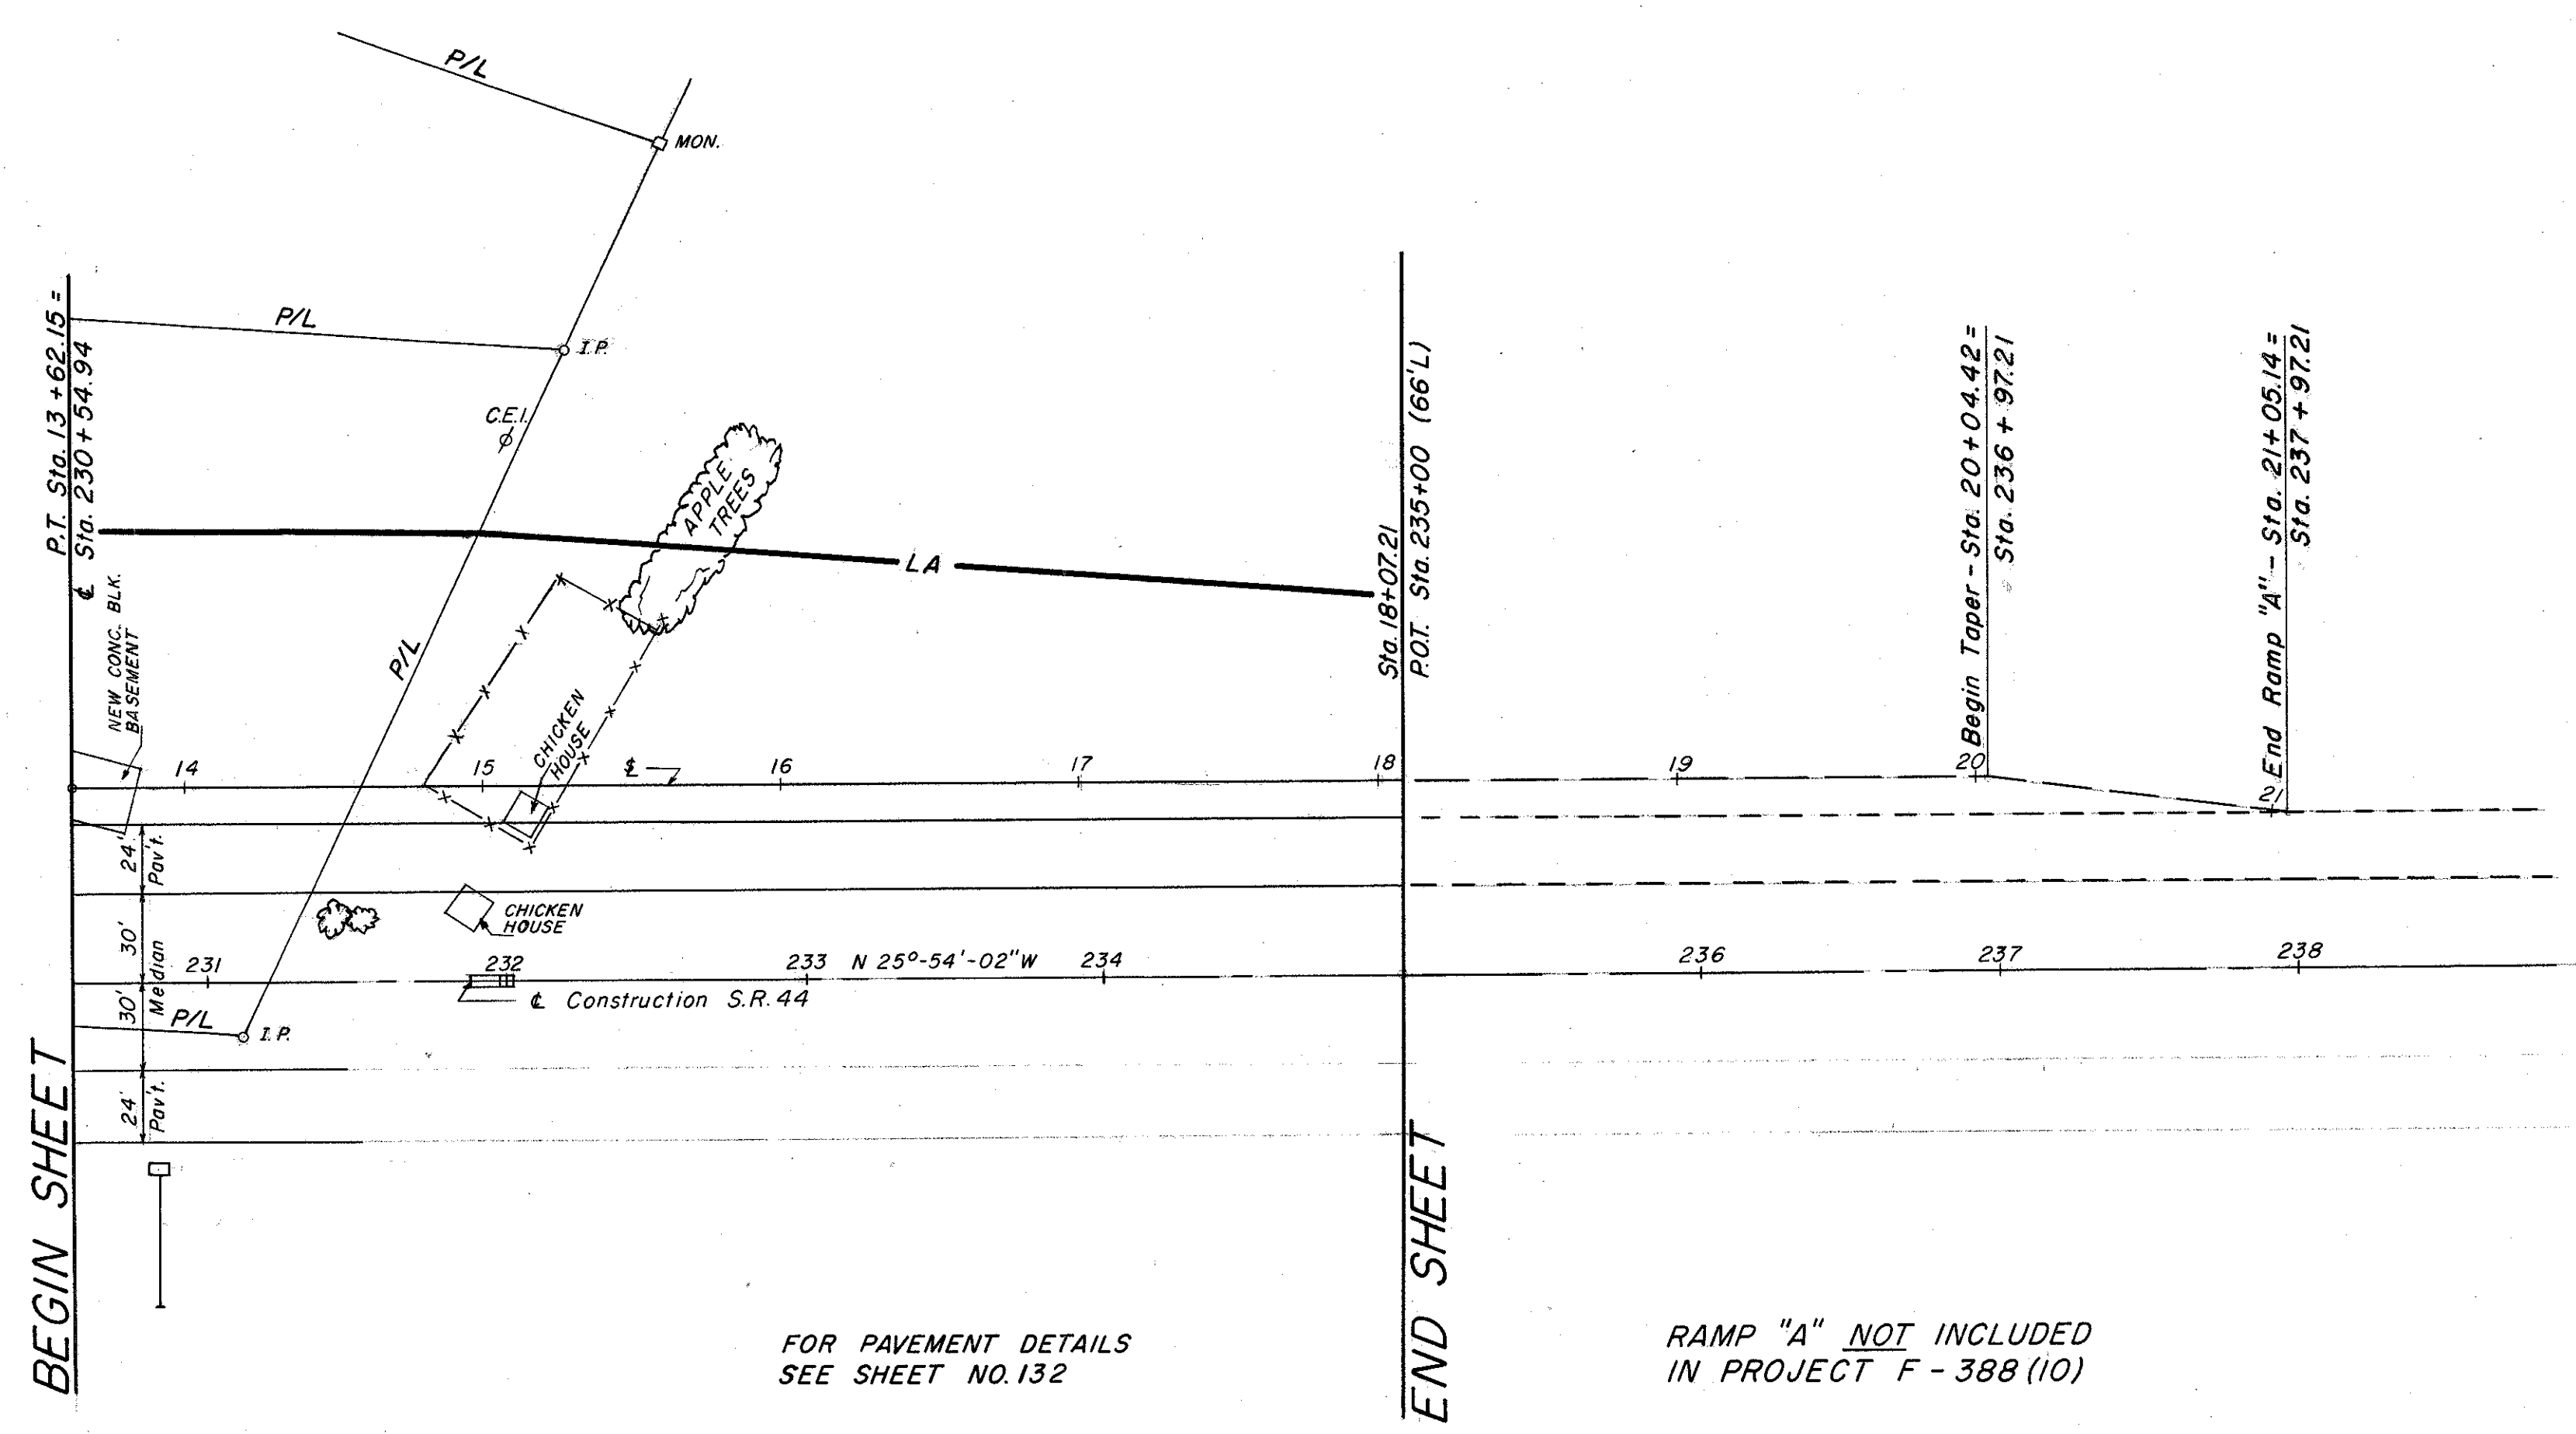


FED. RD. DIVISION	STATE	PROJECT	
2	OHIO		

114
228

LAKE COUNTY
LAK-44-1.70

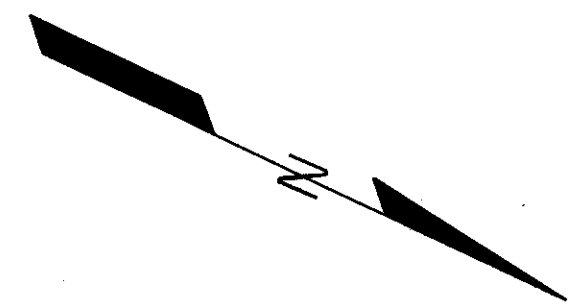


BEGIN SHEET

END SHEET

FOR PAVEMENT DETAILS
SEE SHEET NO.132

RAMP "A" NOT INCLUDED
IN PROJECT F-388(10)

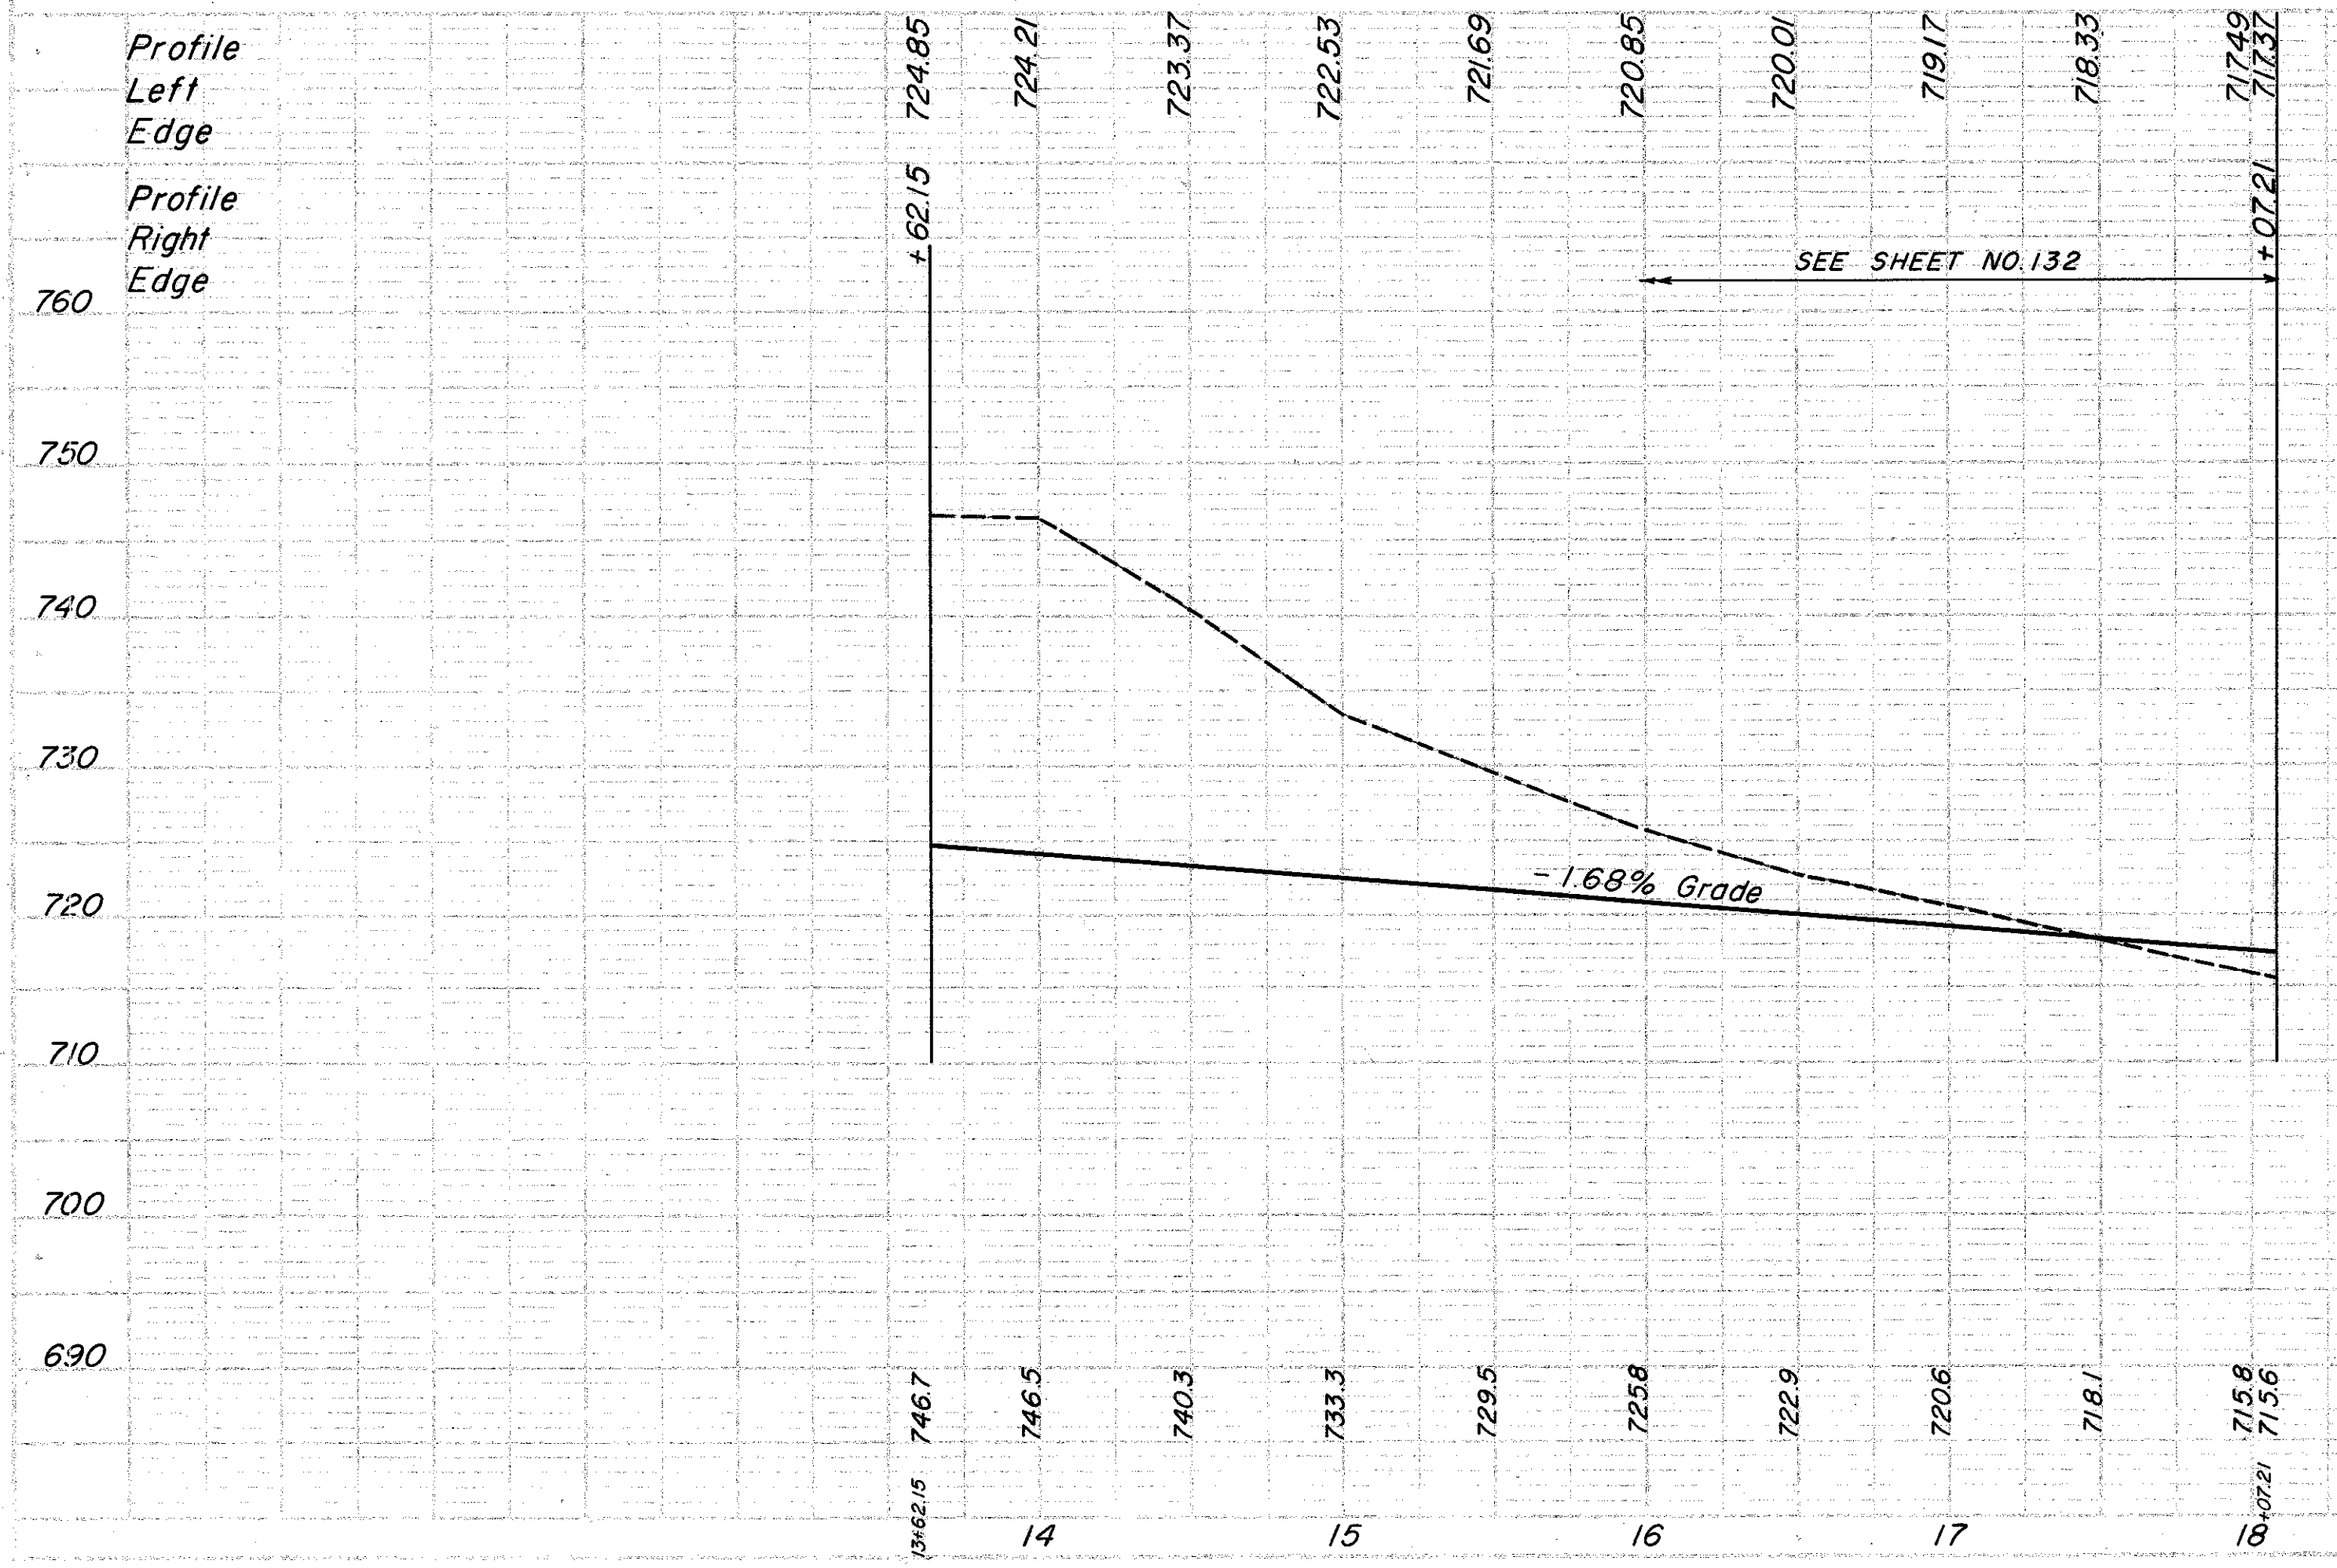

10-11-58
10-11-58
S.O.H.
A.S.
NOTE: DRAWING IS FOR INFORMATION ONLY.
NO GUARANTEE IS MADE FOR THE ACCURACY OF THE INFORMATION CONTAINED HEREIN.

LAKE COUNTY
LAK-44-1.70
RAMP "A"
STA. 13+62.15 TO STA. 18+07.21

PLAN & PROFILE RAMP "A" STA.13+62.15 TO STA.18+07.21