
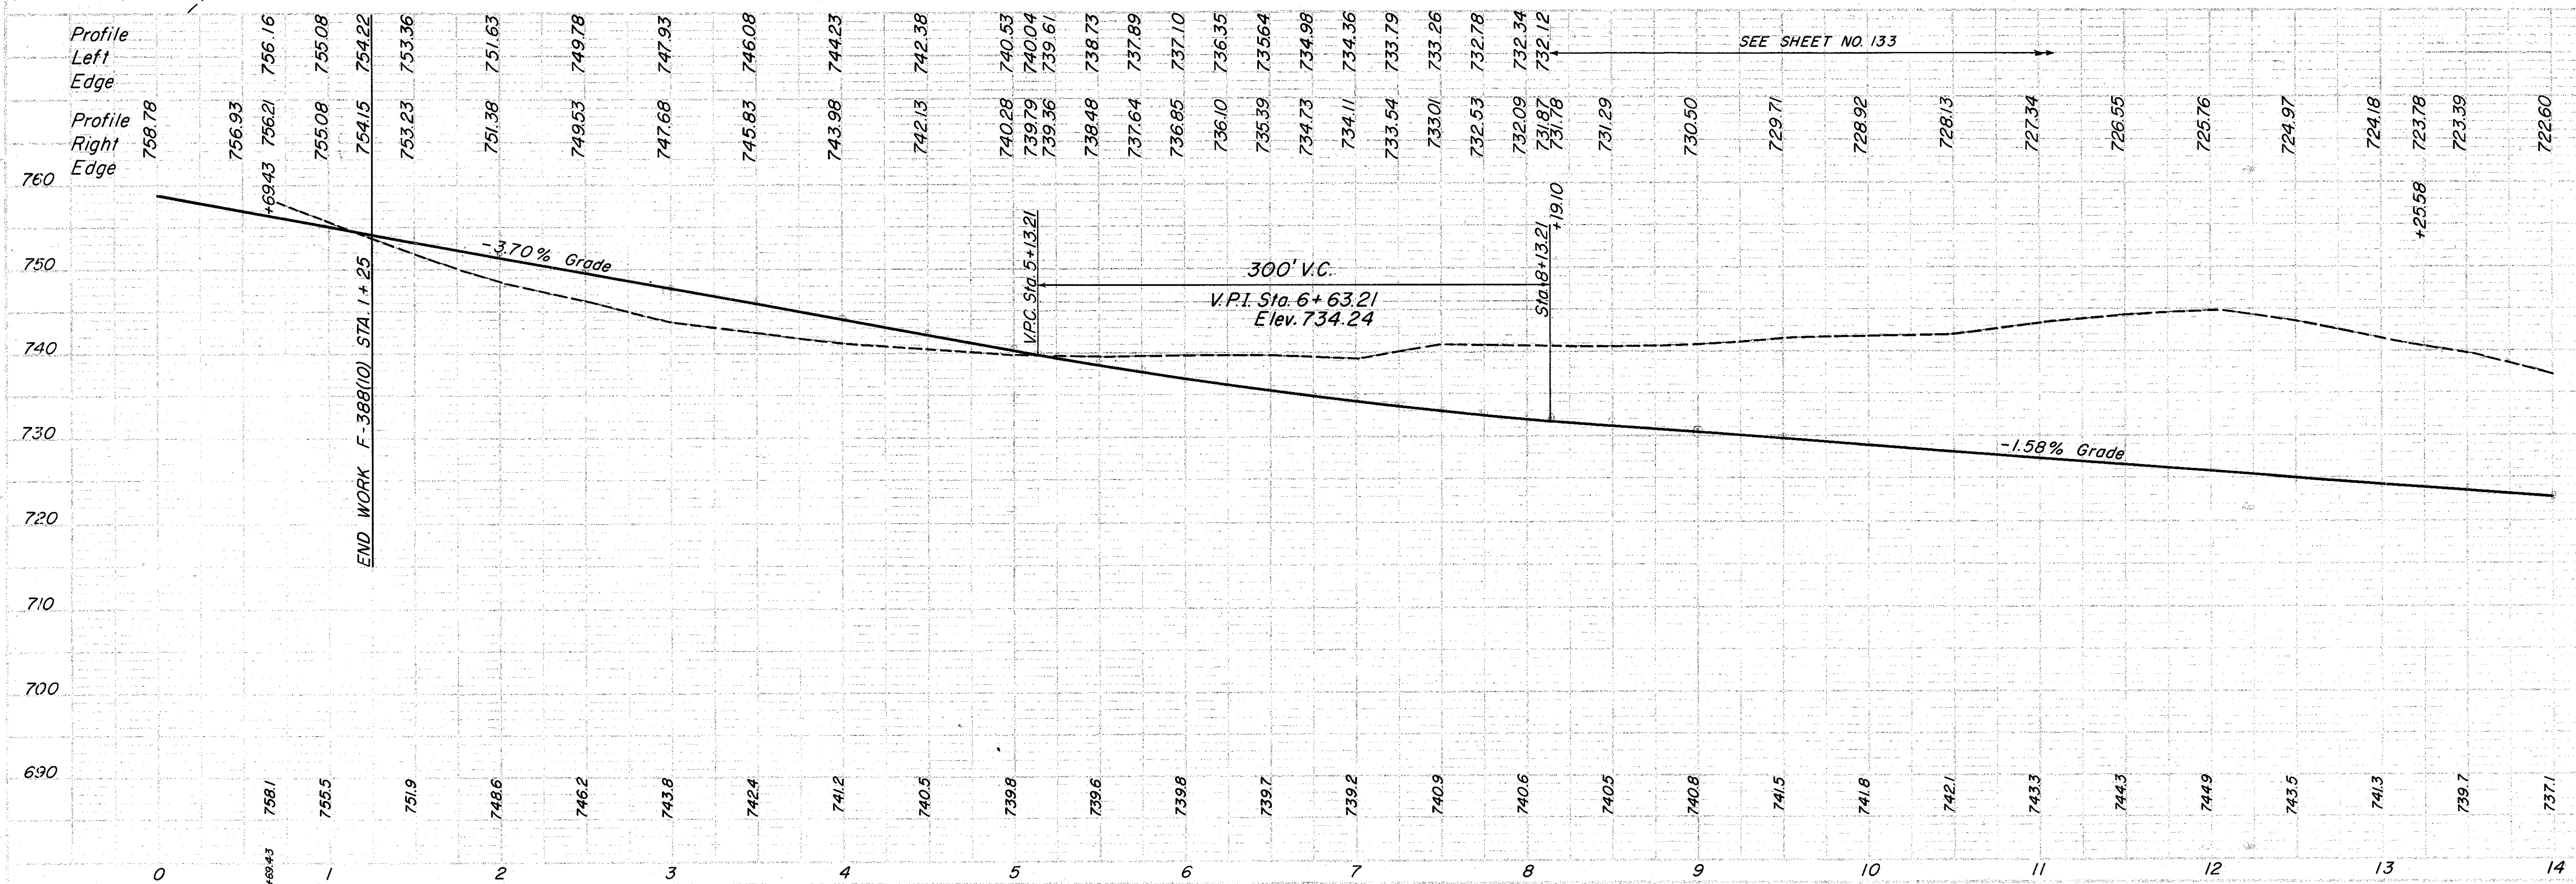


DRAINAGE QUANTITIES						
REFERENCE NO.	STATION TO STATION	SIDE	I-4	I-4	I-5	I-5
			6" PIPE UNDER DRAIN (SHALLOW) L.F.	6" PIPE OUTLET FOR UNDERDRAIN L.F.	6" PIPE SPECIAL 45° BEND EACH	6" PIPE SPECIAL 90° BEND EACH
1-D	0+70 TO 5+82	Rt.				
2-D	0+70 TO 8+00	Lt.&Rt.	756	10	2	1
<b>TOTALS</b>			756	10	2	1

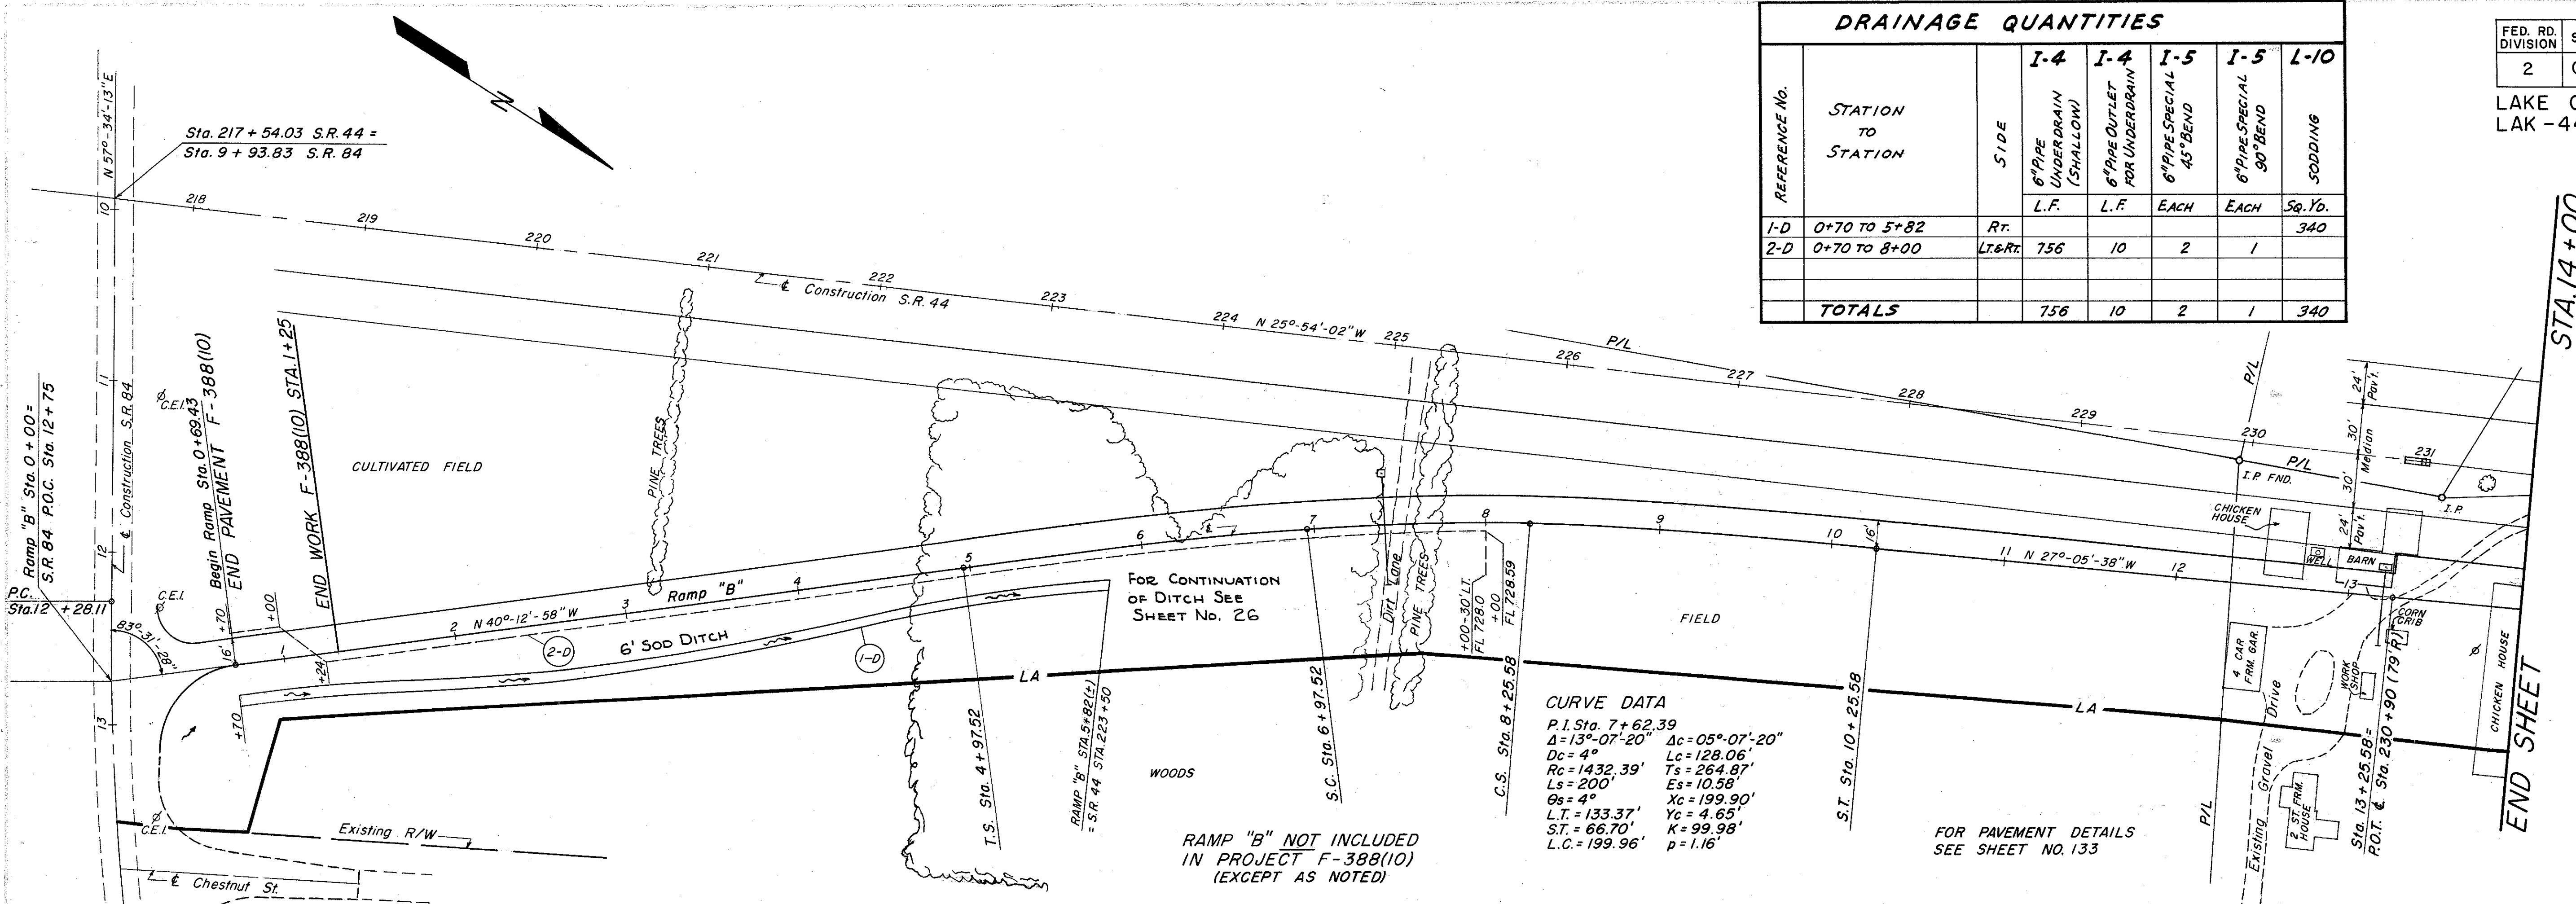

PLAN & PROFILE RAMP "B" STA. 0+00 TO STA. 14+00