

FED. RD. DIVISION	STATE	PROJECT
2	OHIO	


125
228

LAKE COUNTY
LAK-44-170

Seeding	
Width Feet	Area SqYds.
118	
644	
114	
742	
153	
930	
182	
980	
171	

End Area		Volume	
Cut	Fill	Cut	Fill
507	211		
		785	484
341	312		
		429	1104
122	880		
		134	2467
23	1784		
		21	4477
0	3051		

FOR ADDITIONAL EARTHWORK & SEEDING QUANTITIES SEE CROSS SECTIONS SRA4

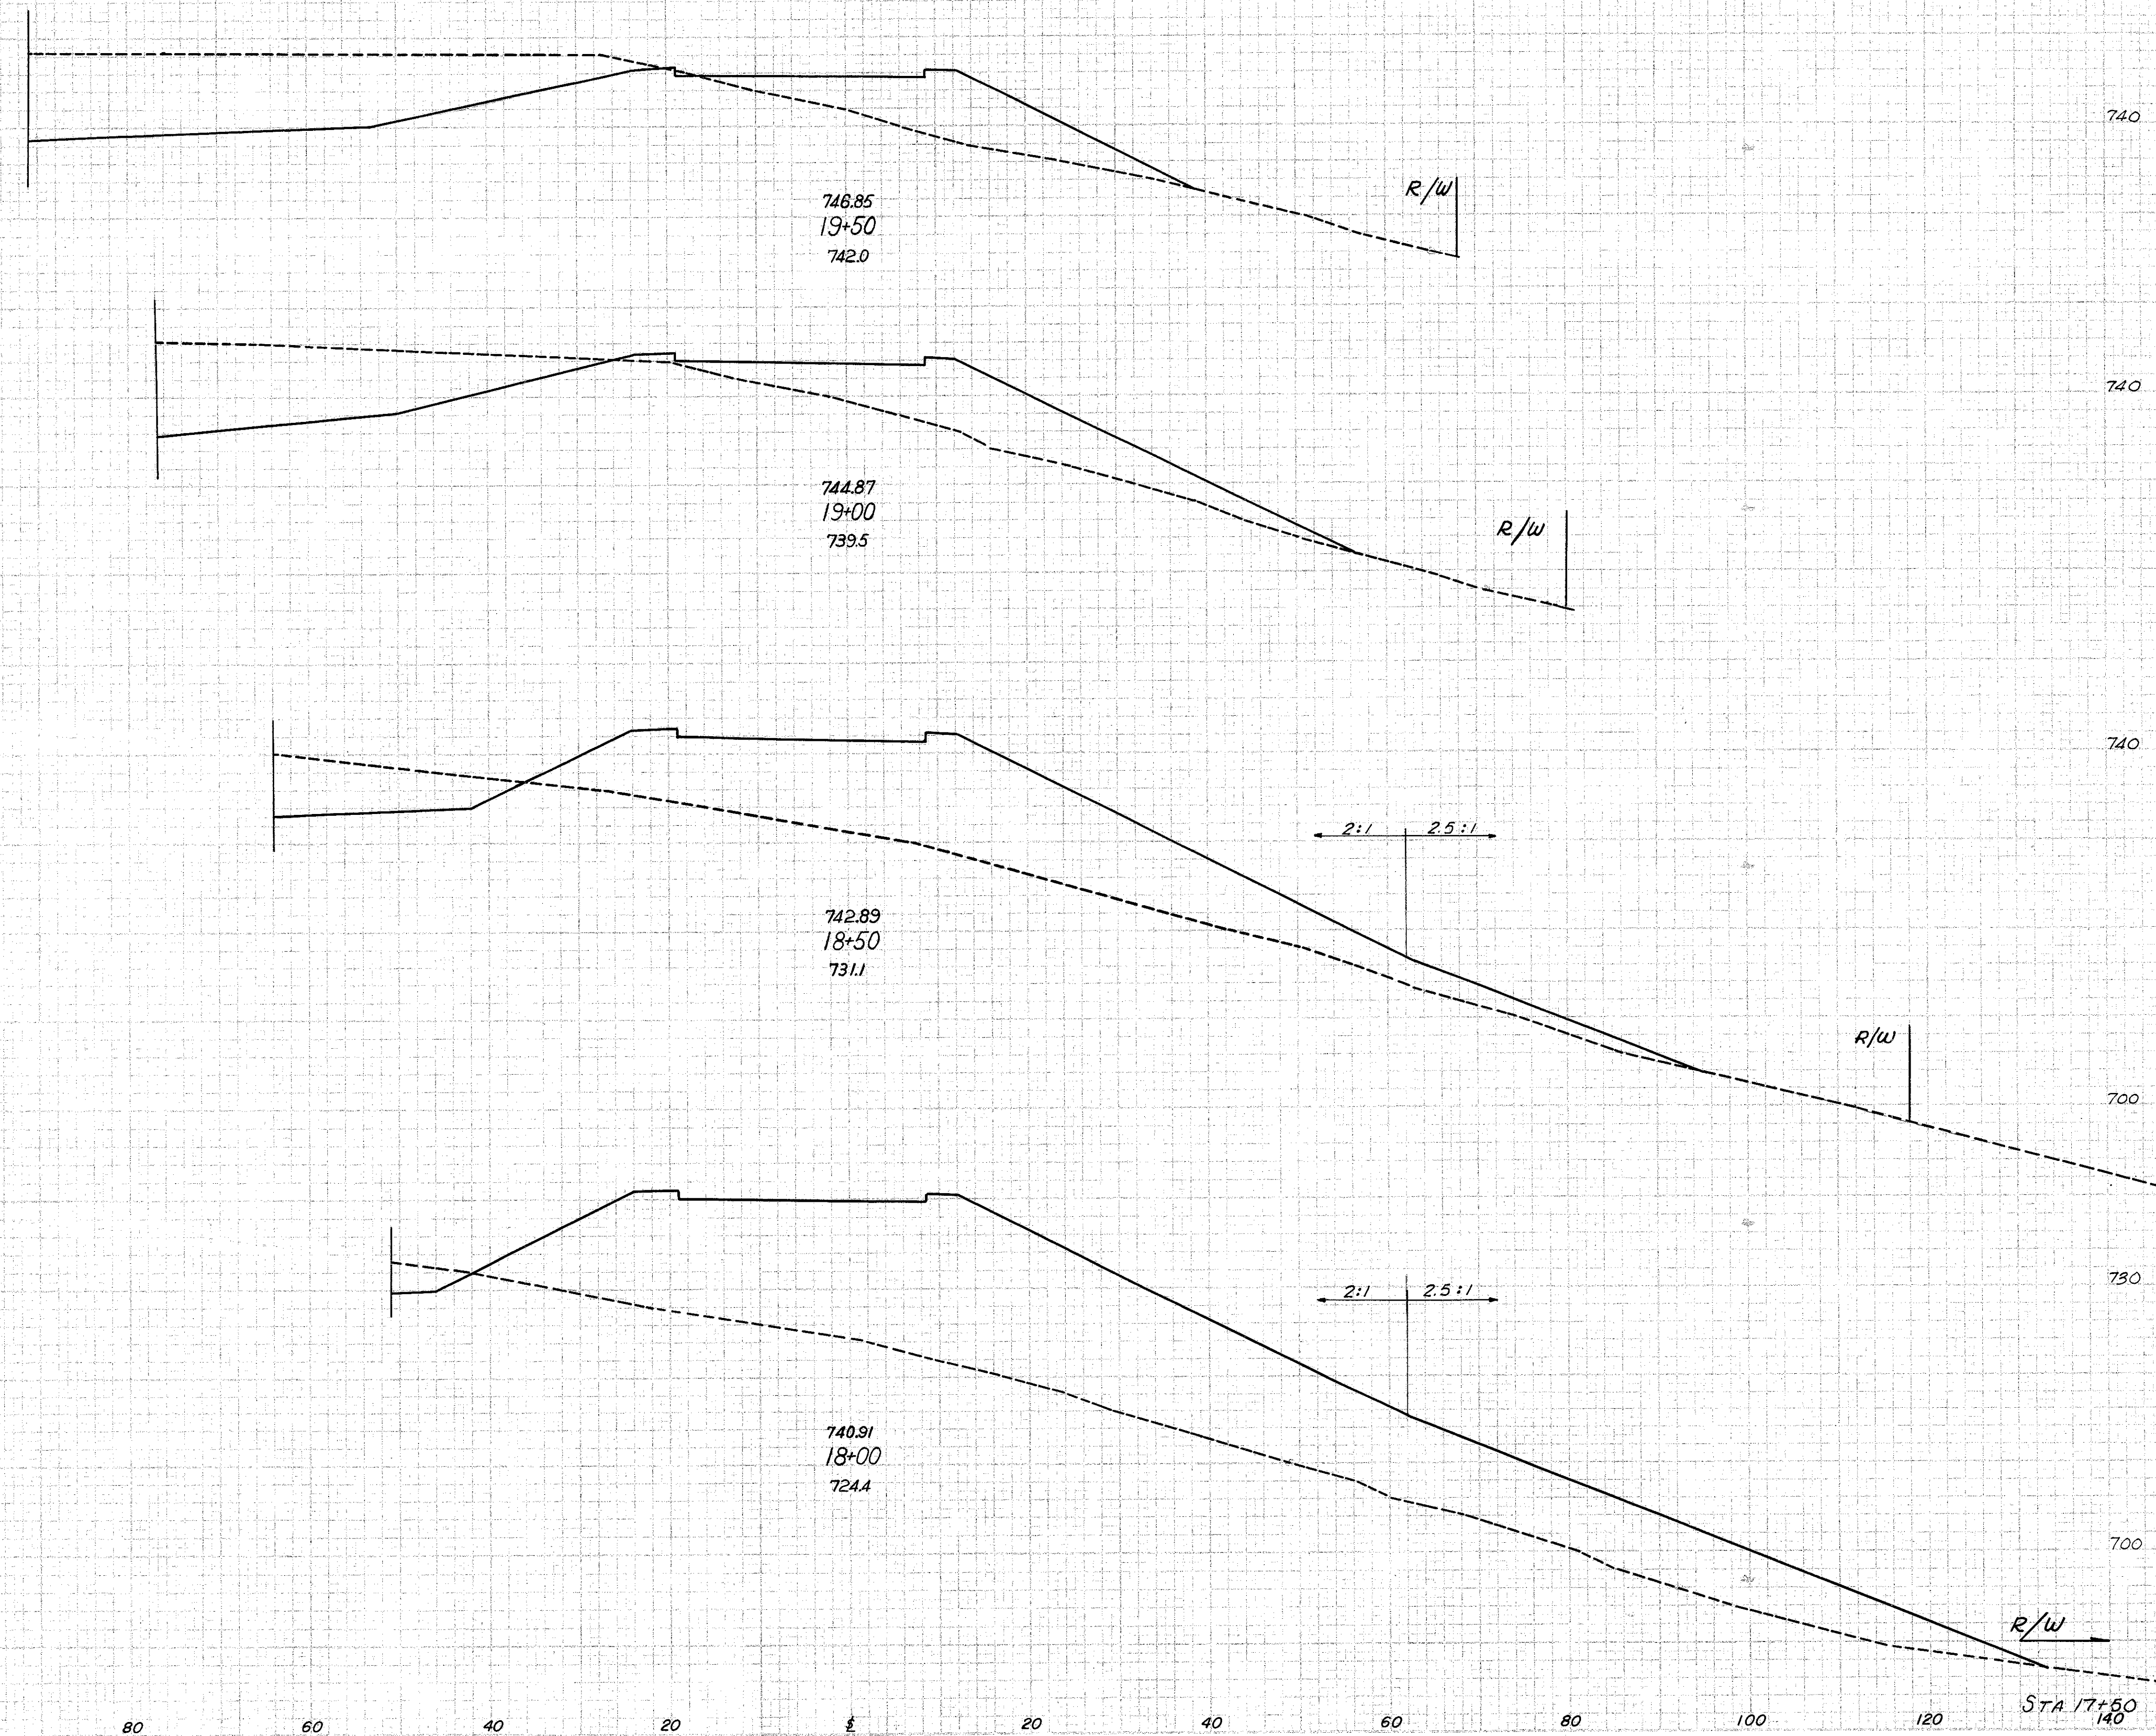

RAMP "C" STA:18+00 TO STA:19+50

6-8-58
 JFL
 6-8-58