


FED. RD. DIVISION	STATE	PROJECT
2	OHIO	


128
228

LAKE COUNTY
LAK-44-170

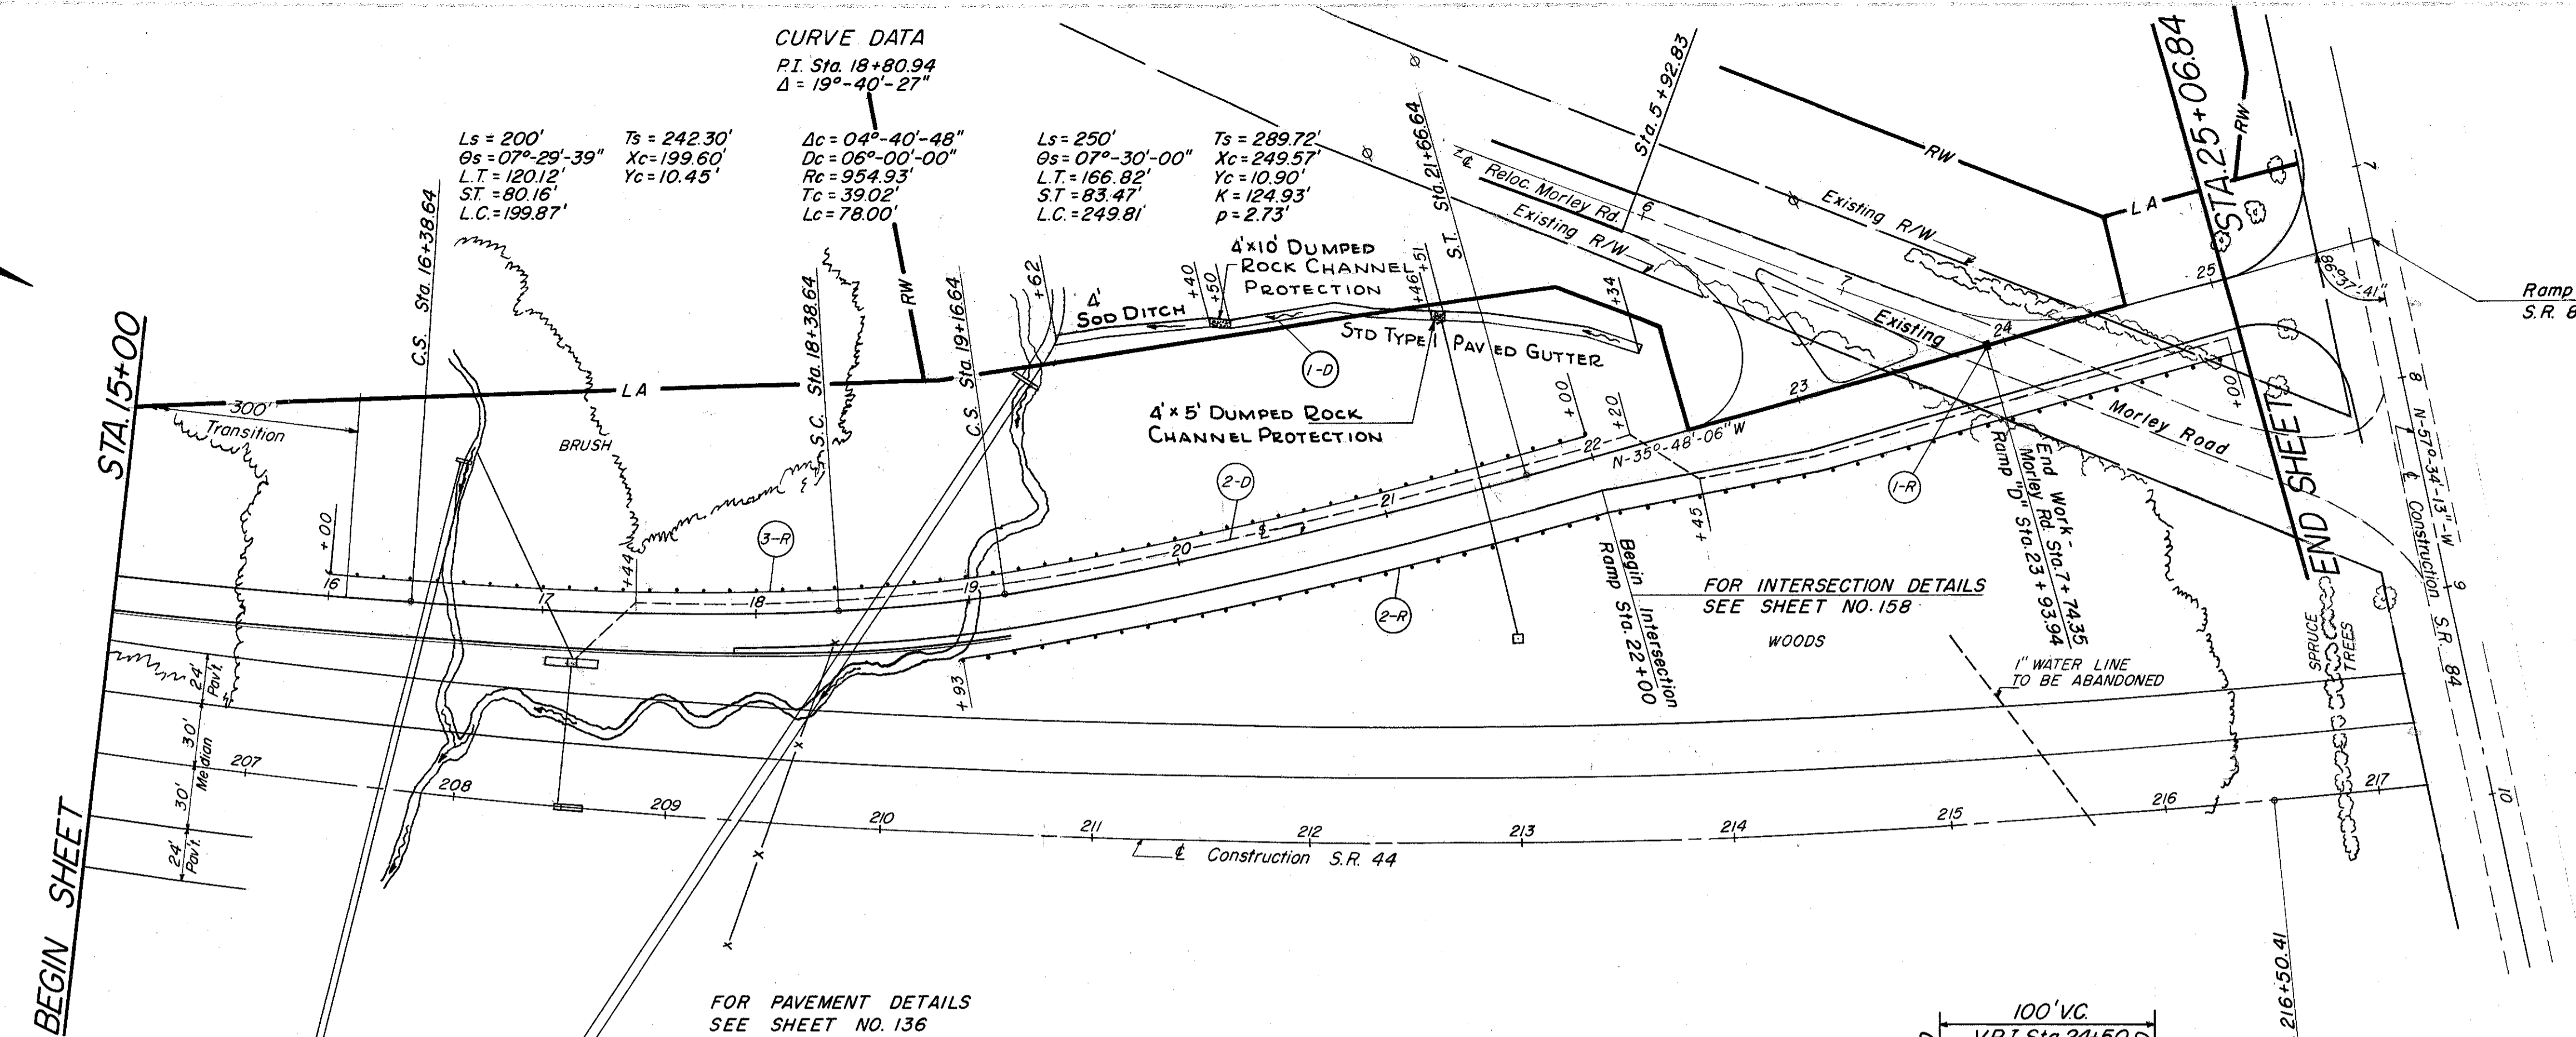

ROADWAY & PAVEMENT QUANTITIES

REFERENCE NO. OR STRUCTURE NO.	STATION TO STATION	SIDE	MONUMENT ASSEMBLIES EACH	GUARD RAIL TYPE (DEEP)	STEEL BEAM TYPE (DEEP)	LM. FT.	12/25
I-8	23+93.74	Right	1	G12.5	G00		
I-8	18+93 To 25+06.84	Right					
I-8	16+00 To 22+00	Left					
	TOTAL		1				12/25

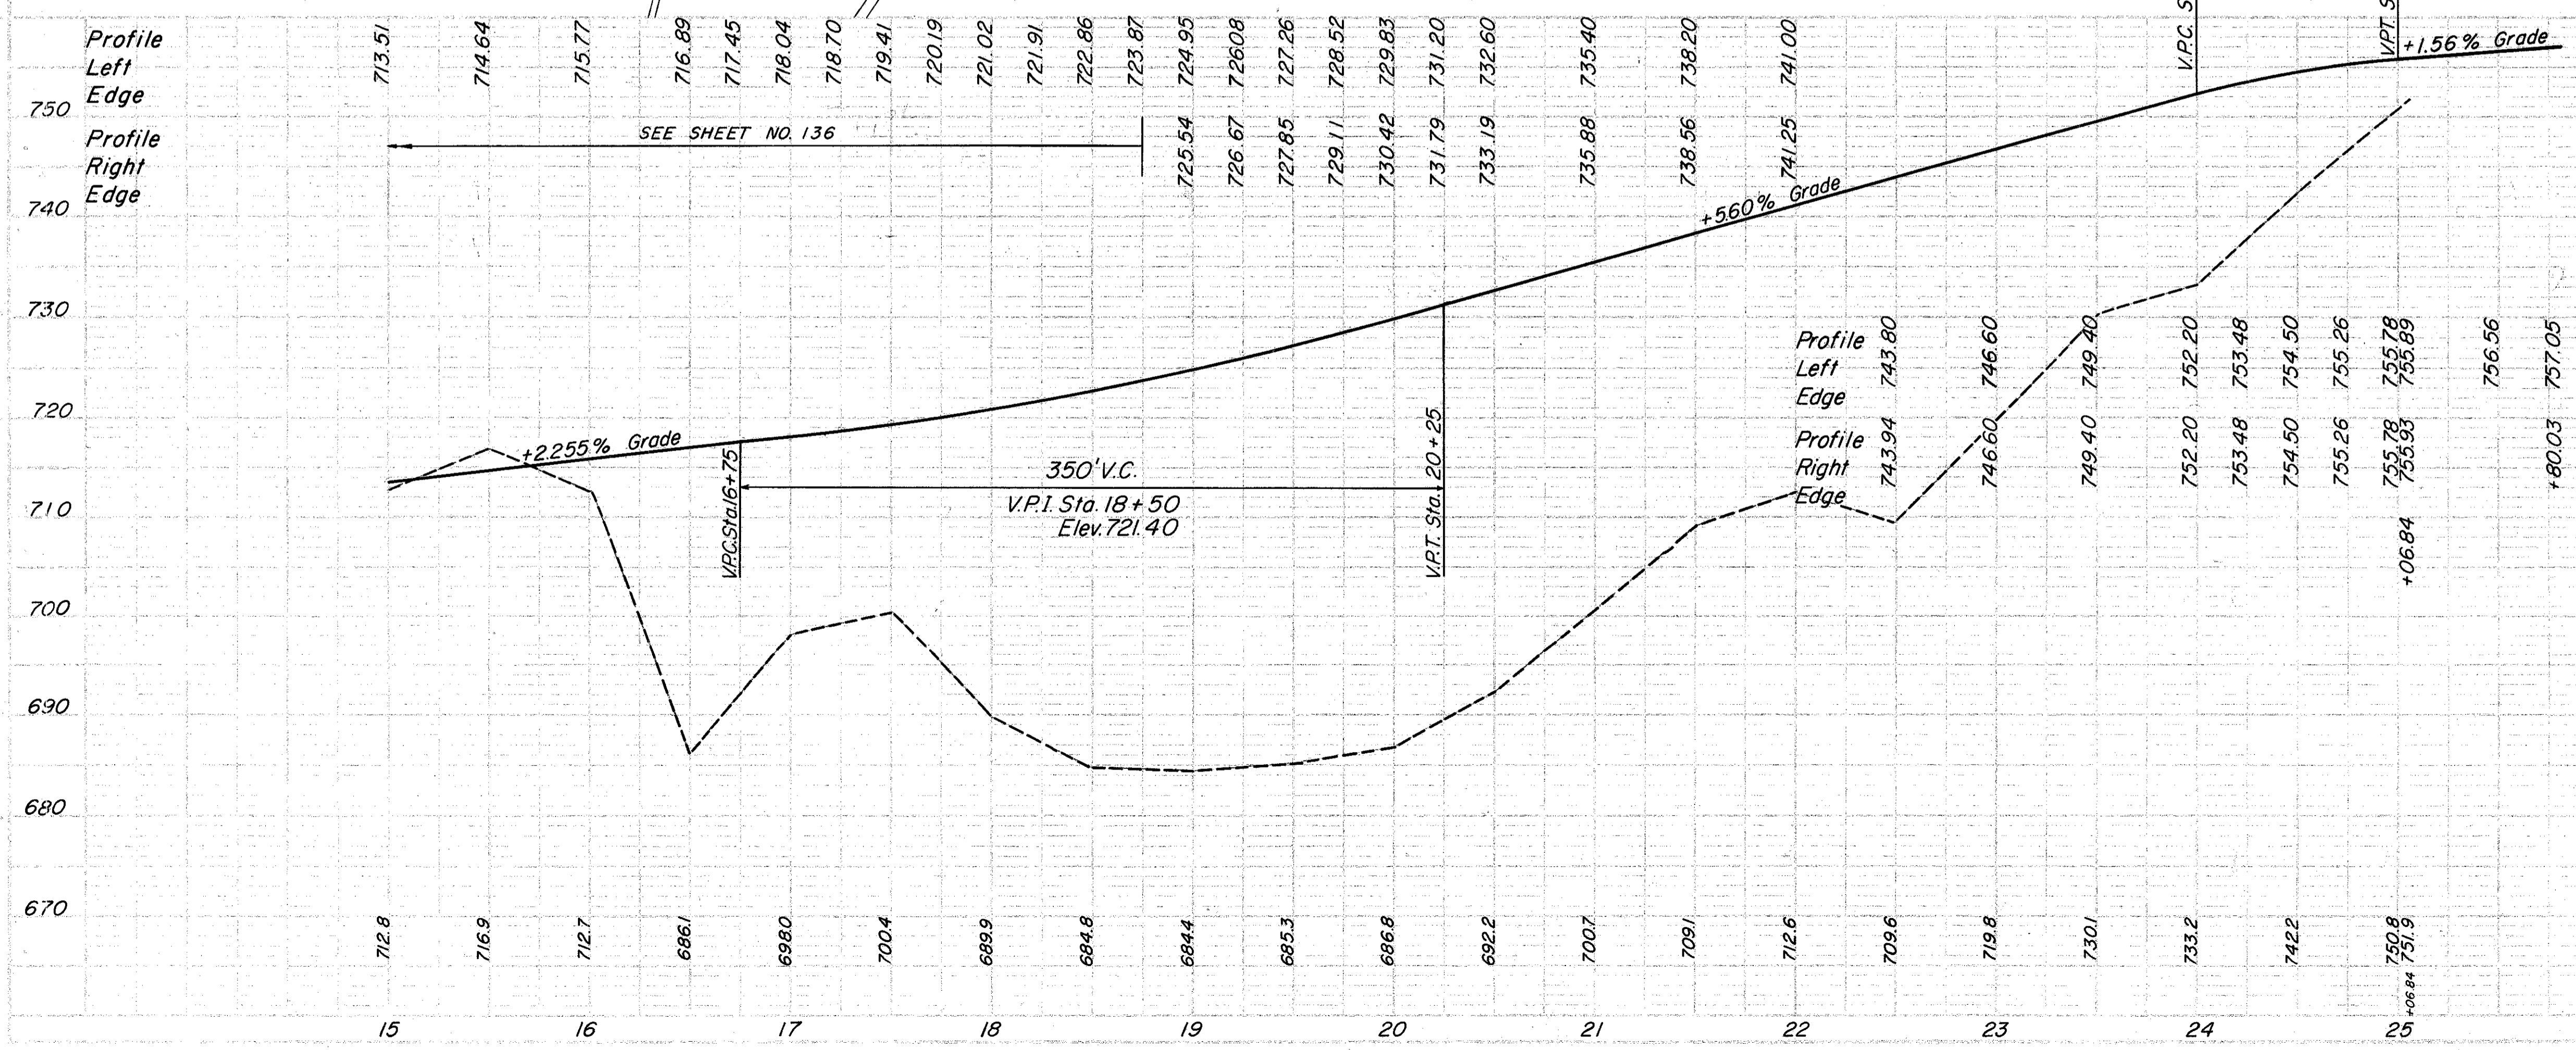

DRAINAGE QUANTITIES

REFERENCE NO. OR STRUCTURE NO.	STATION TO STATION	SIDE	PIPE UNDERDRAIN (SHALLOW)	G PIPE OUTLET FOR UNDERDRAIN	G PIPE SPECIAL 45° BEND	DUMPED ROCK CHANNEL PROTECTION	PAVED GUTTER STANDARD TYPE 1	SODDING
I-D	19+62 To 22+34	Left						
I-D	17+15 To 25+00	Right	801	10	3	6.6	188	97
	TOTAL		801	10	3	6.6	188	97

PLAN & PROFILE RAMP "D" STA. 15+00 TO STA. 25+80.03