


FED. RD. DIVISION	STATE	PROJECT
2	OHIO	

130  
228

LAKE COUNTY  
LAK-44-170

Seeding	
Width Feet	Area SqYds.
33	18
32	50
325	80
468	468
88	88
596	596
126	694
124	124

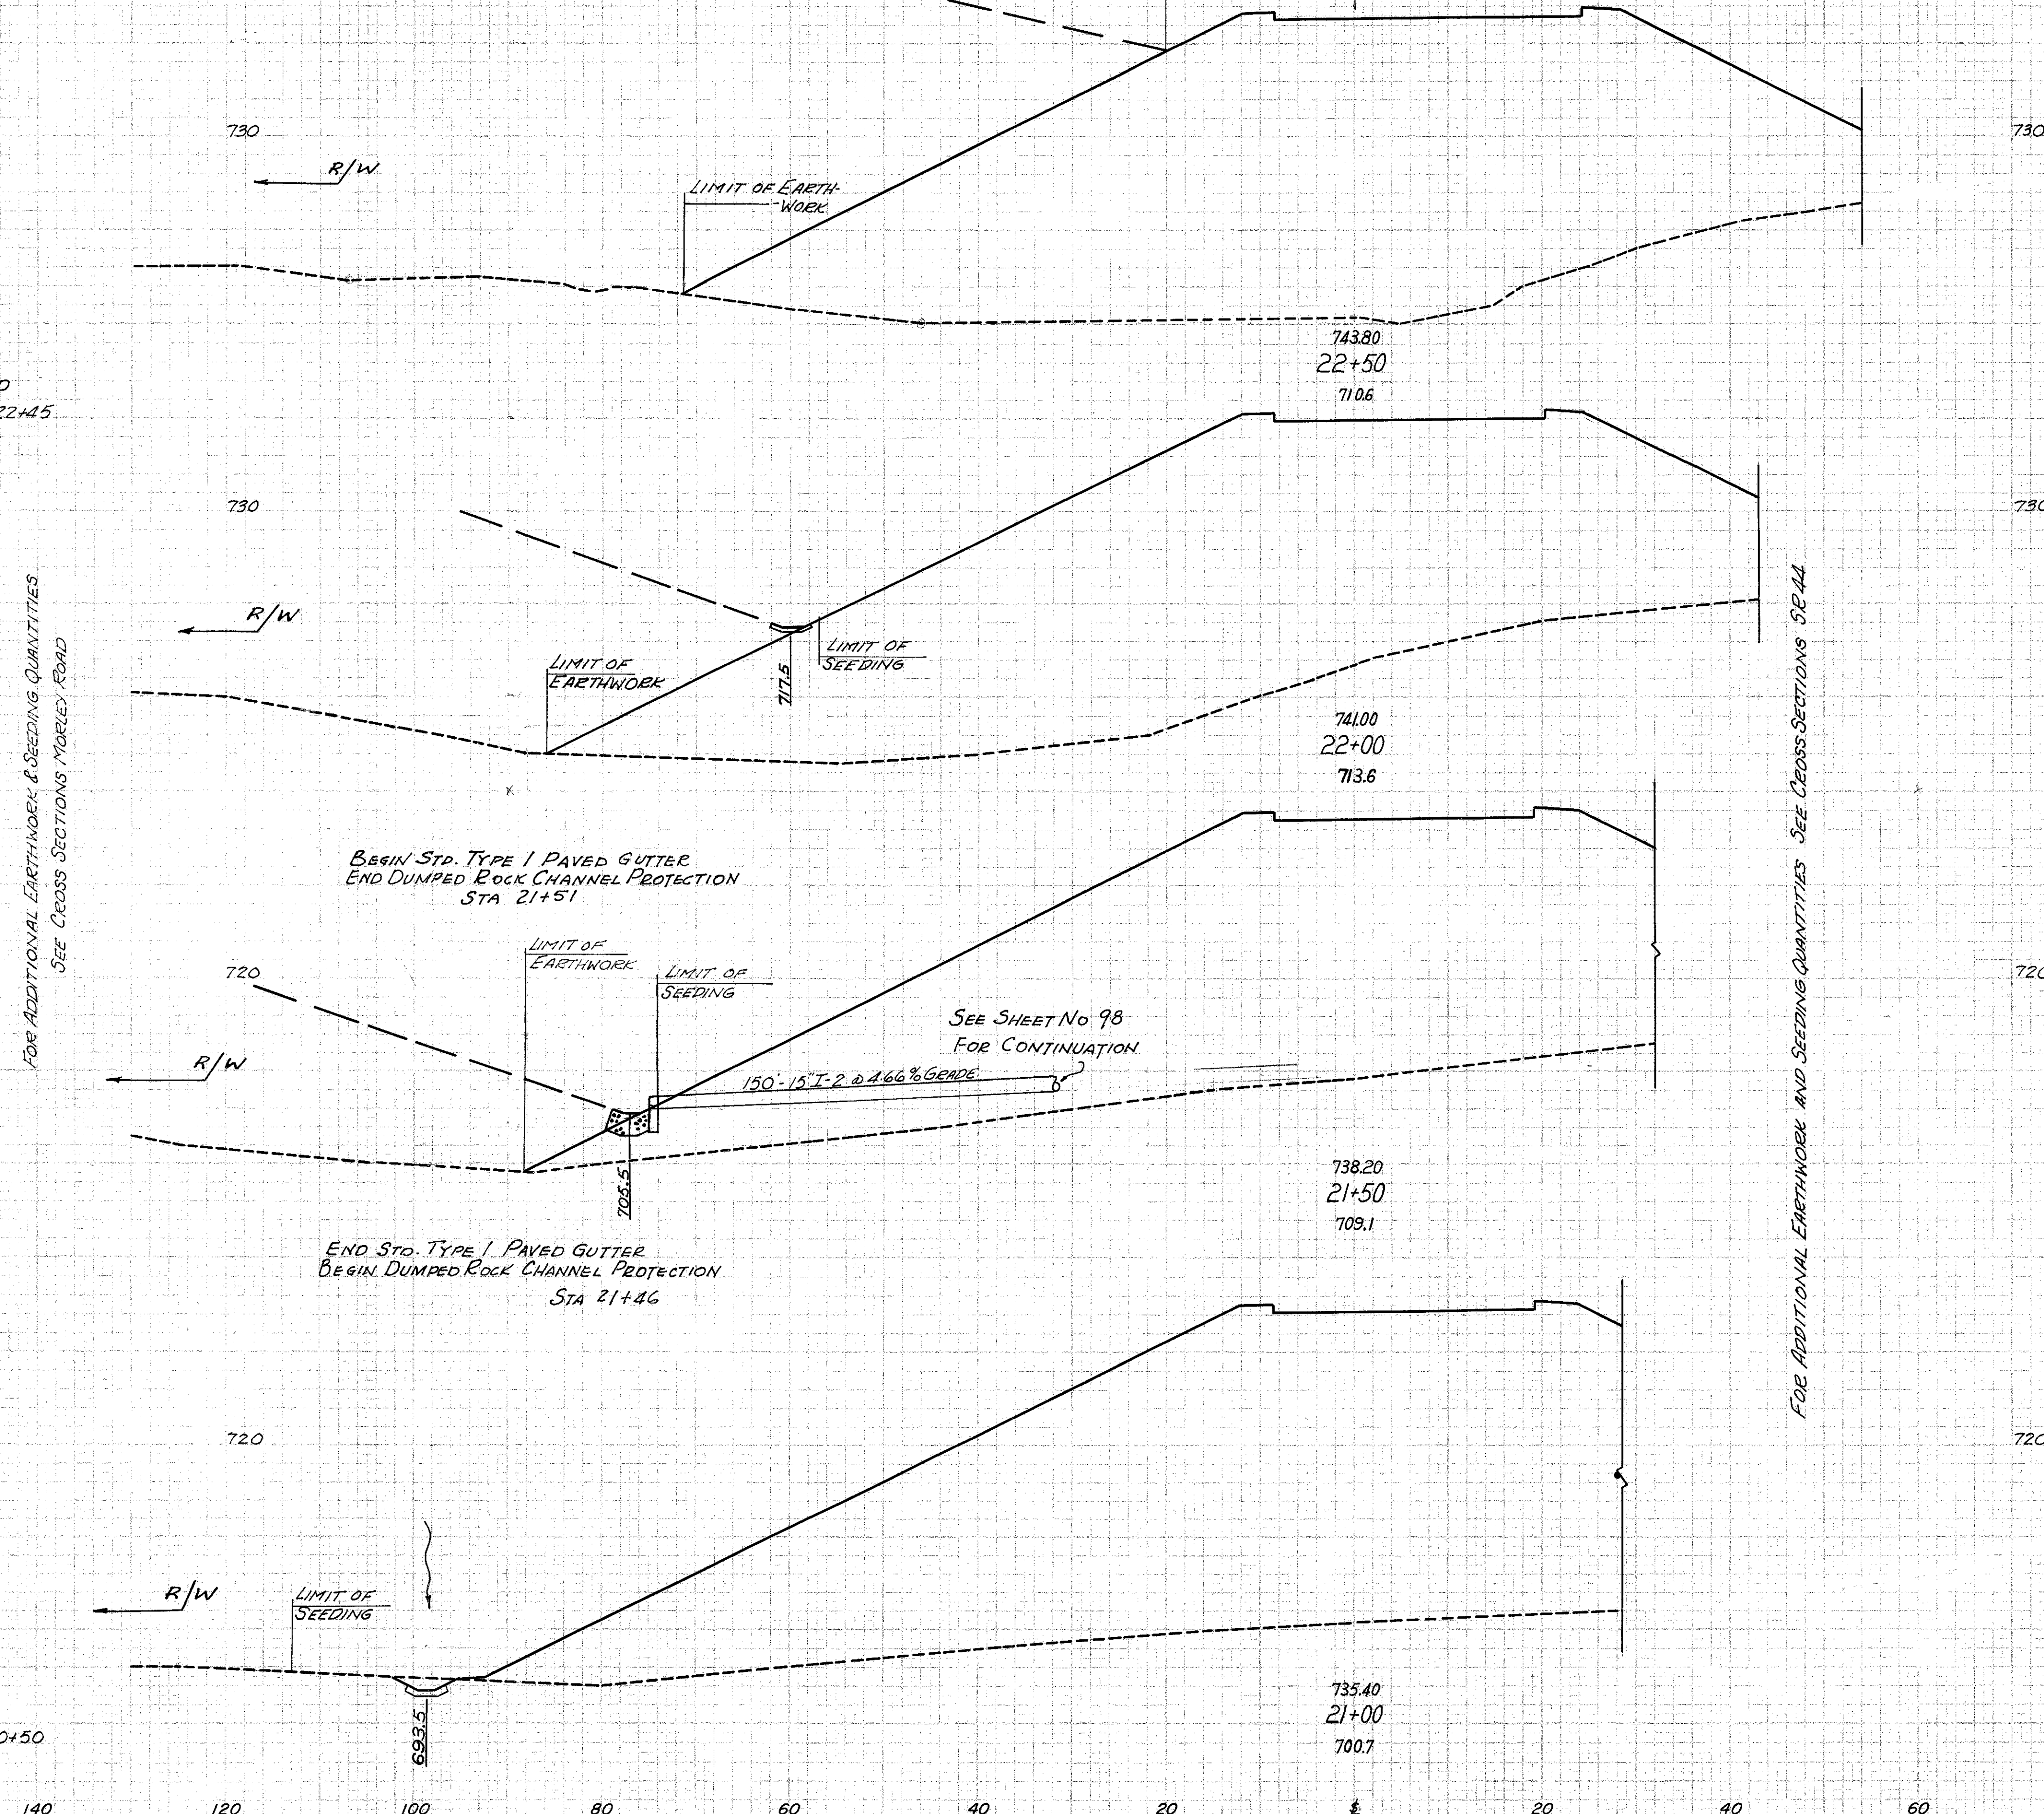

End Area		Volume	
Cut	Fill	Cut	Fill
0	2811		
			05045
0	2638		
			04620
0	2352		
			04856
6	2892		
			115632
6	3191		

RAMP "D" STA 21+00 TO STA 22+50