
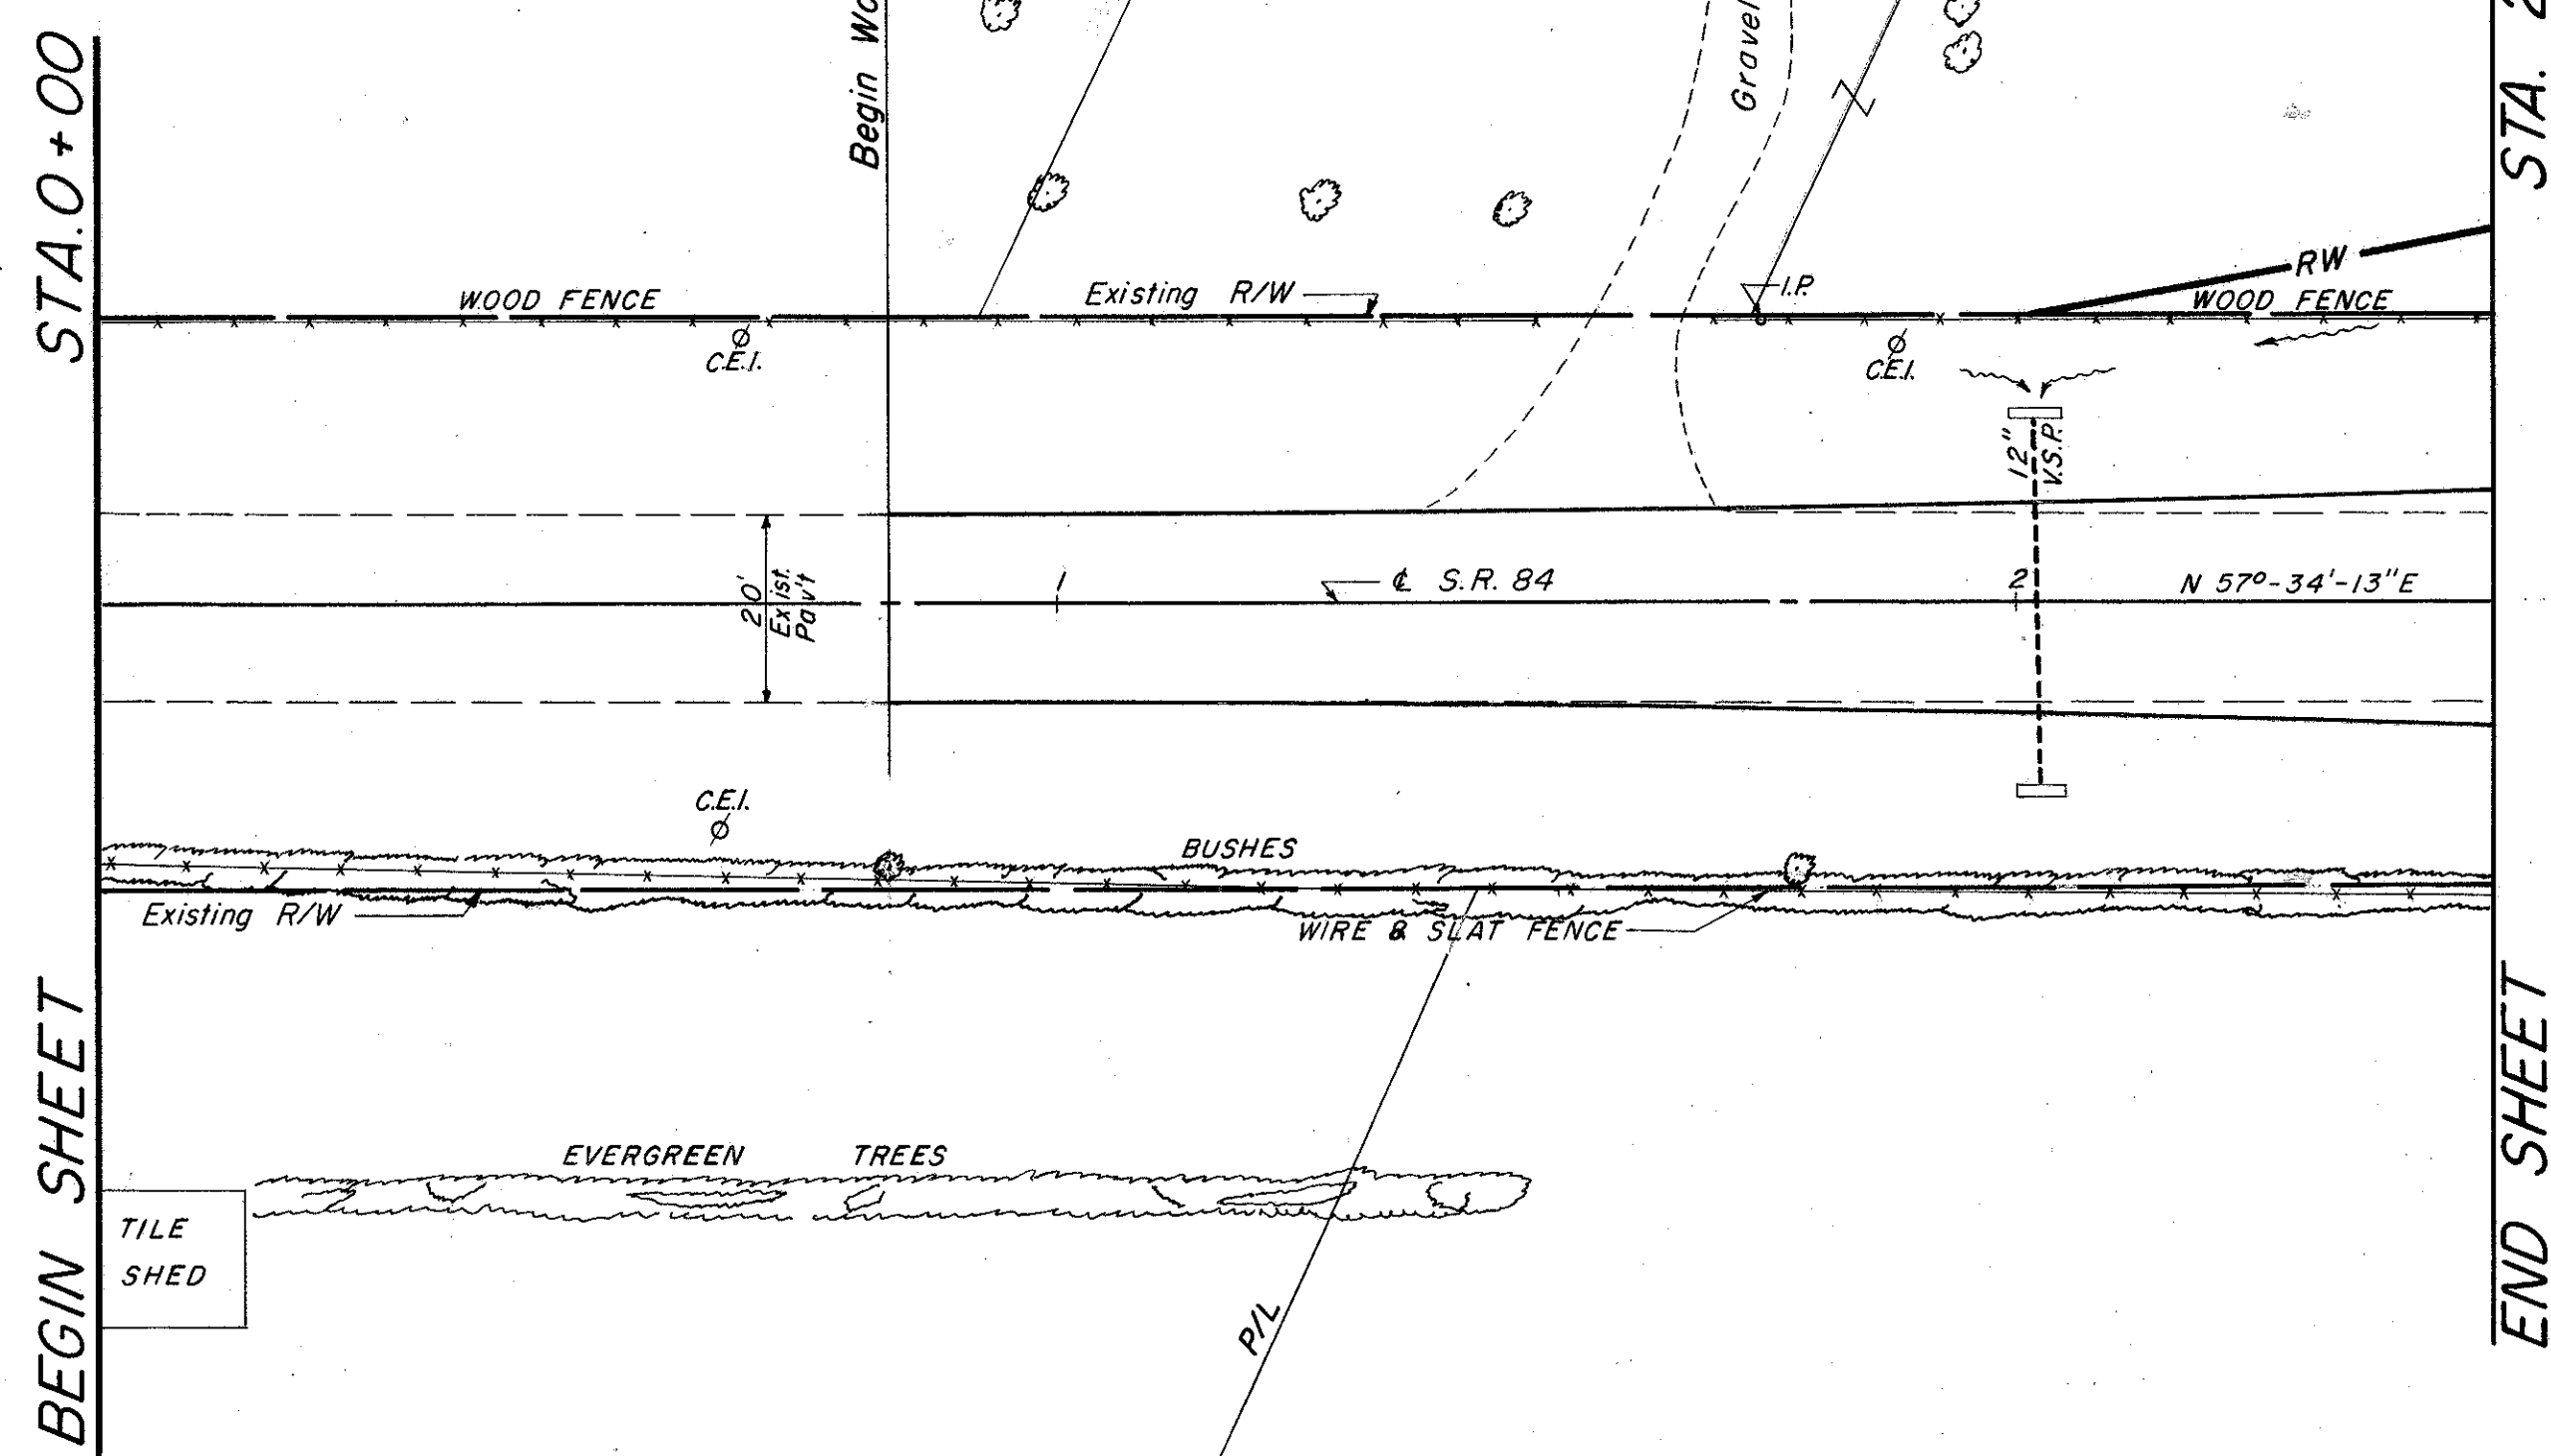
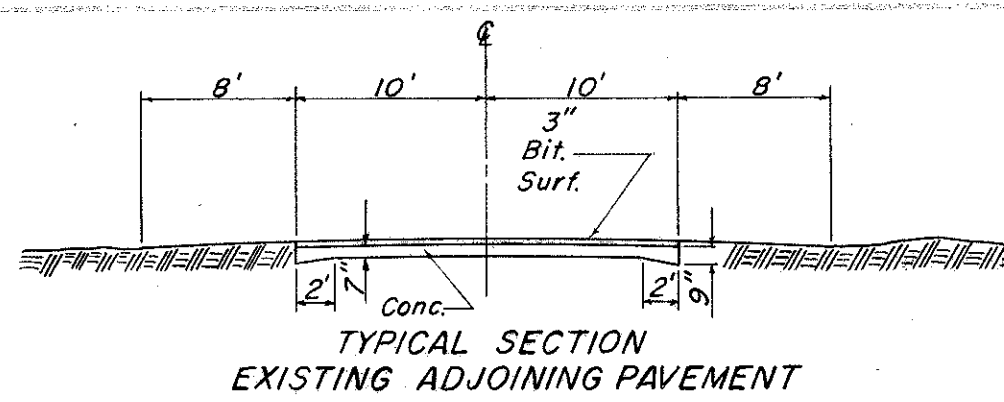



FED. RD. DIVISION	STATE	PROJECT	
2	OHIO		

138
228

LAKE COUNTY
LAK-44-170

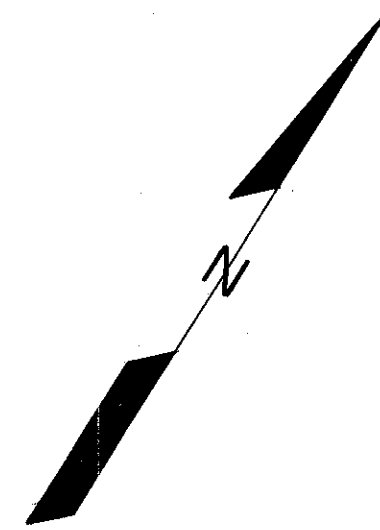

SCALE: Hor. 1" = 20'
Vert. 1" = 5'

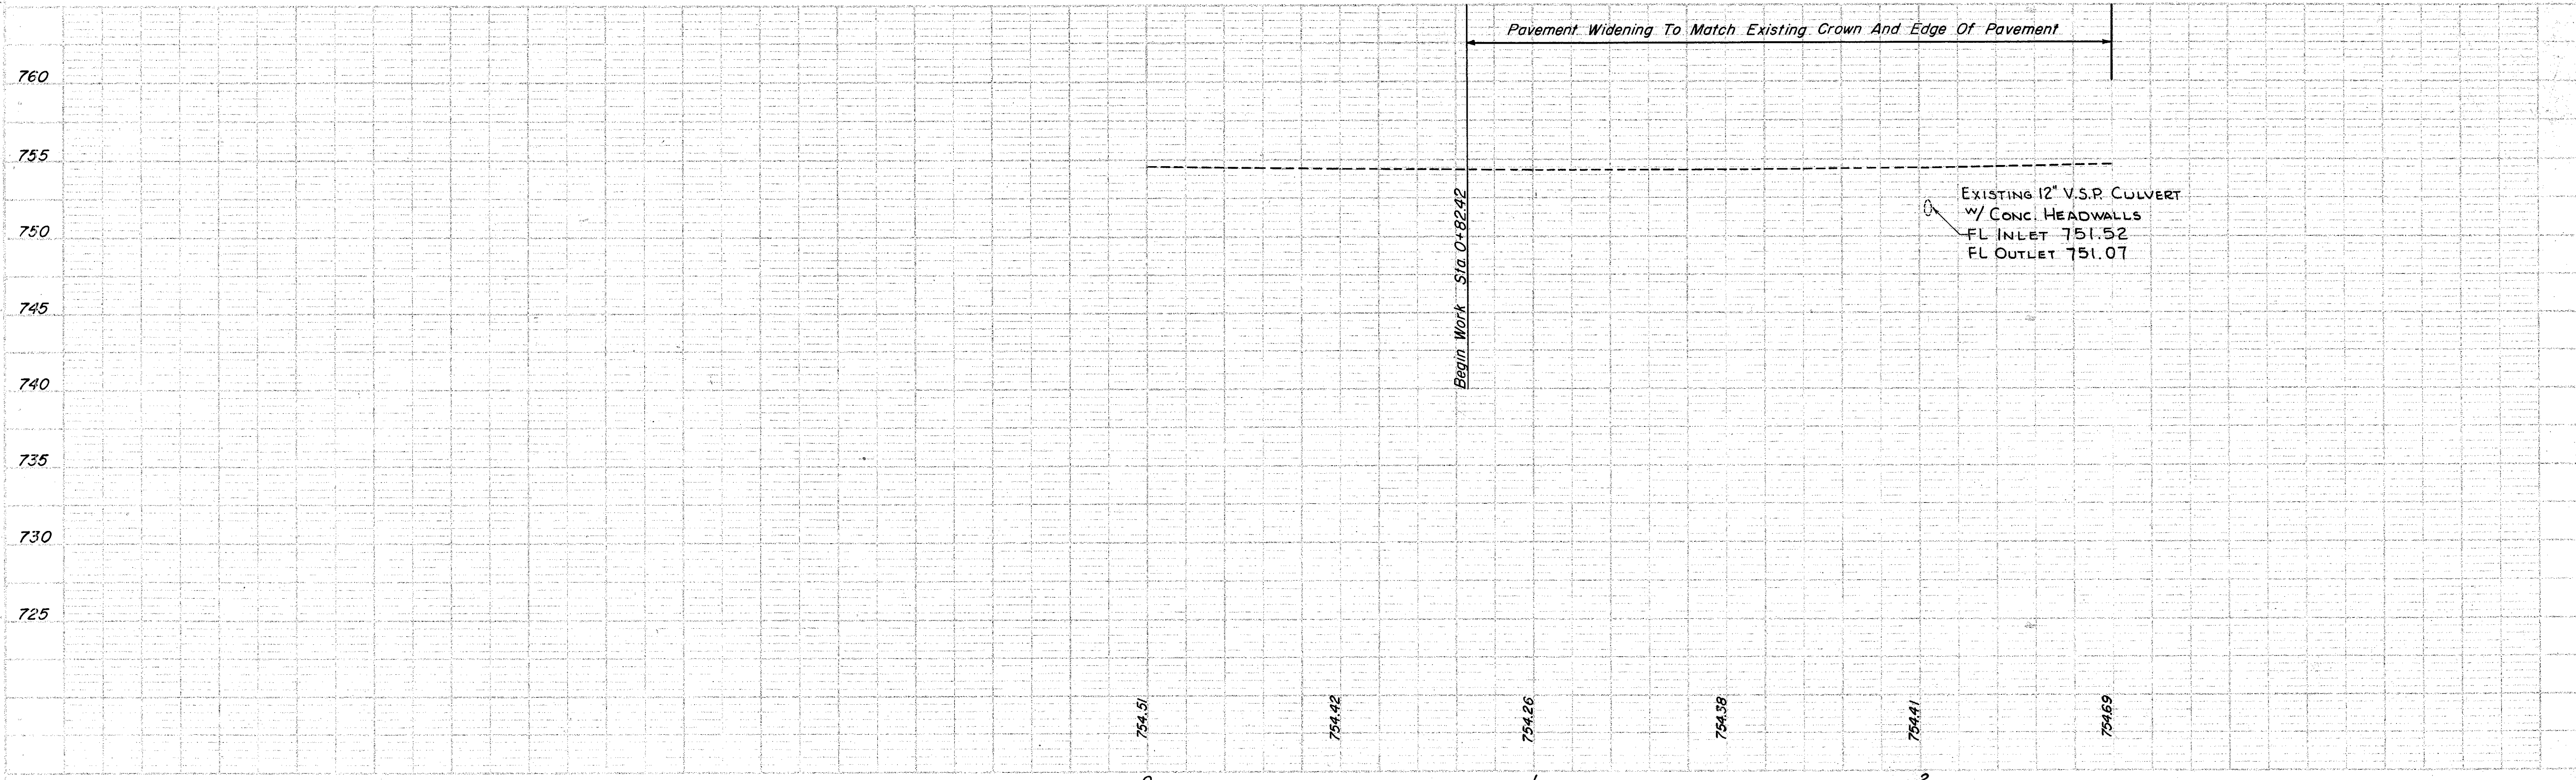

PLAN & PROFILE STA. 0+00 TO STA. 2+50

PLAN
DATE: 10-15-51
BY: G.O.A.
CHECKED: A.S.
SCALE: AS SHOWN

PROFILE
DATE: 10-15-51
BY: G.O.A.
CHECKED: A.S.
SCALE: 1" = 5'