



SEE SHEET NO 151
FOR DETAILS OF
I-3 PIPE

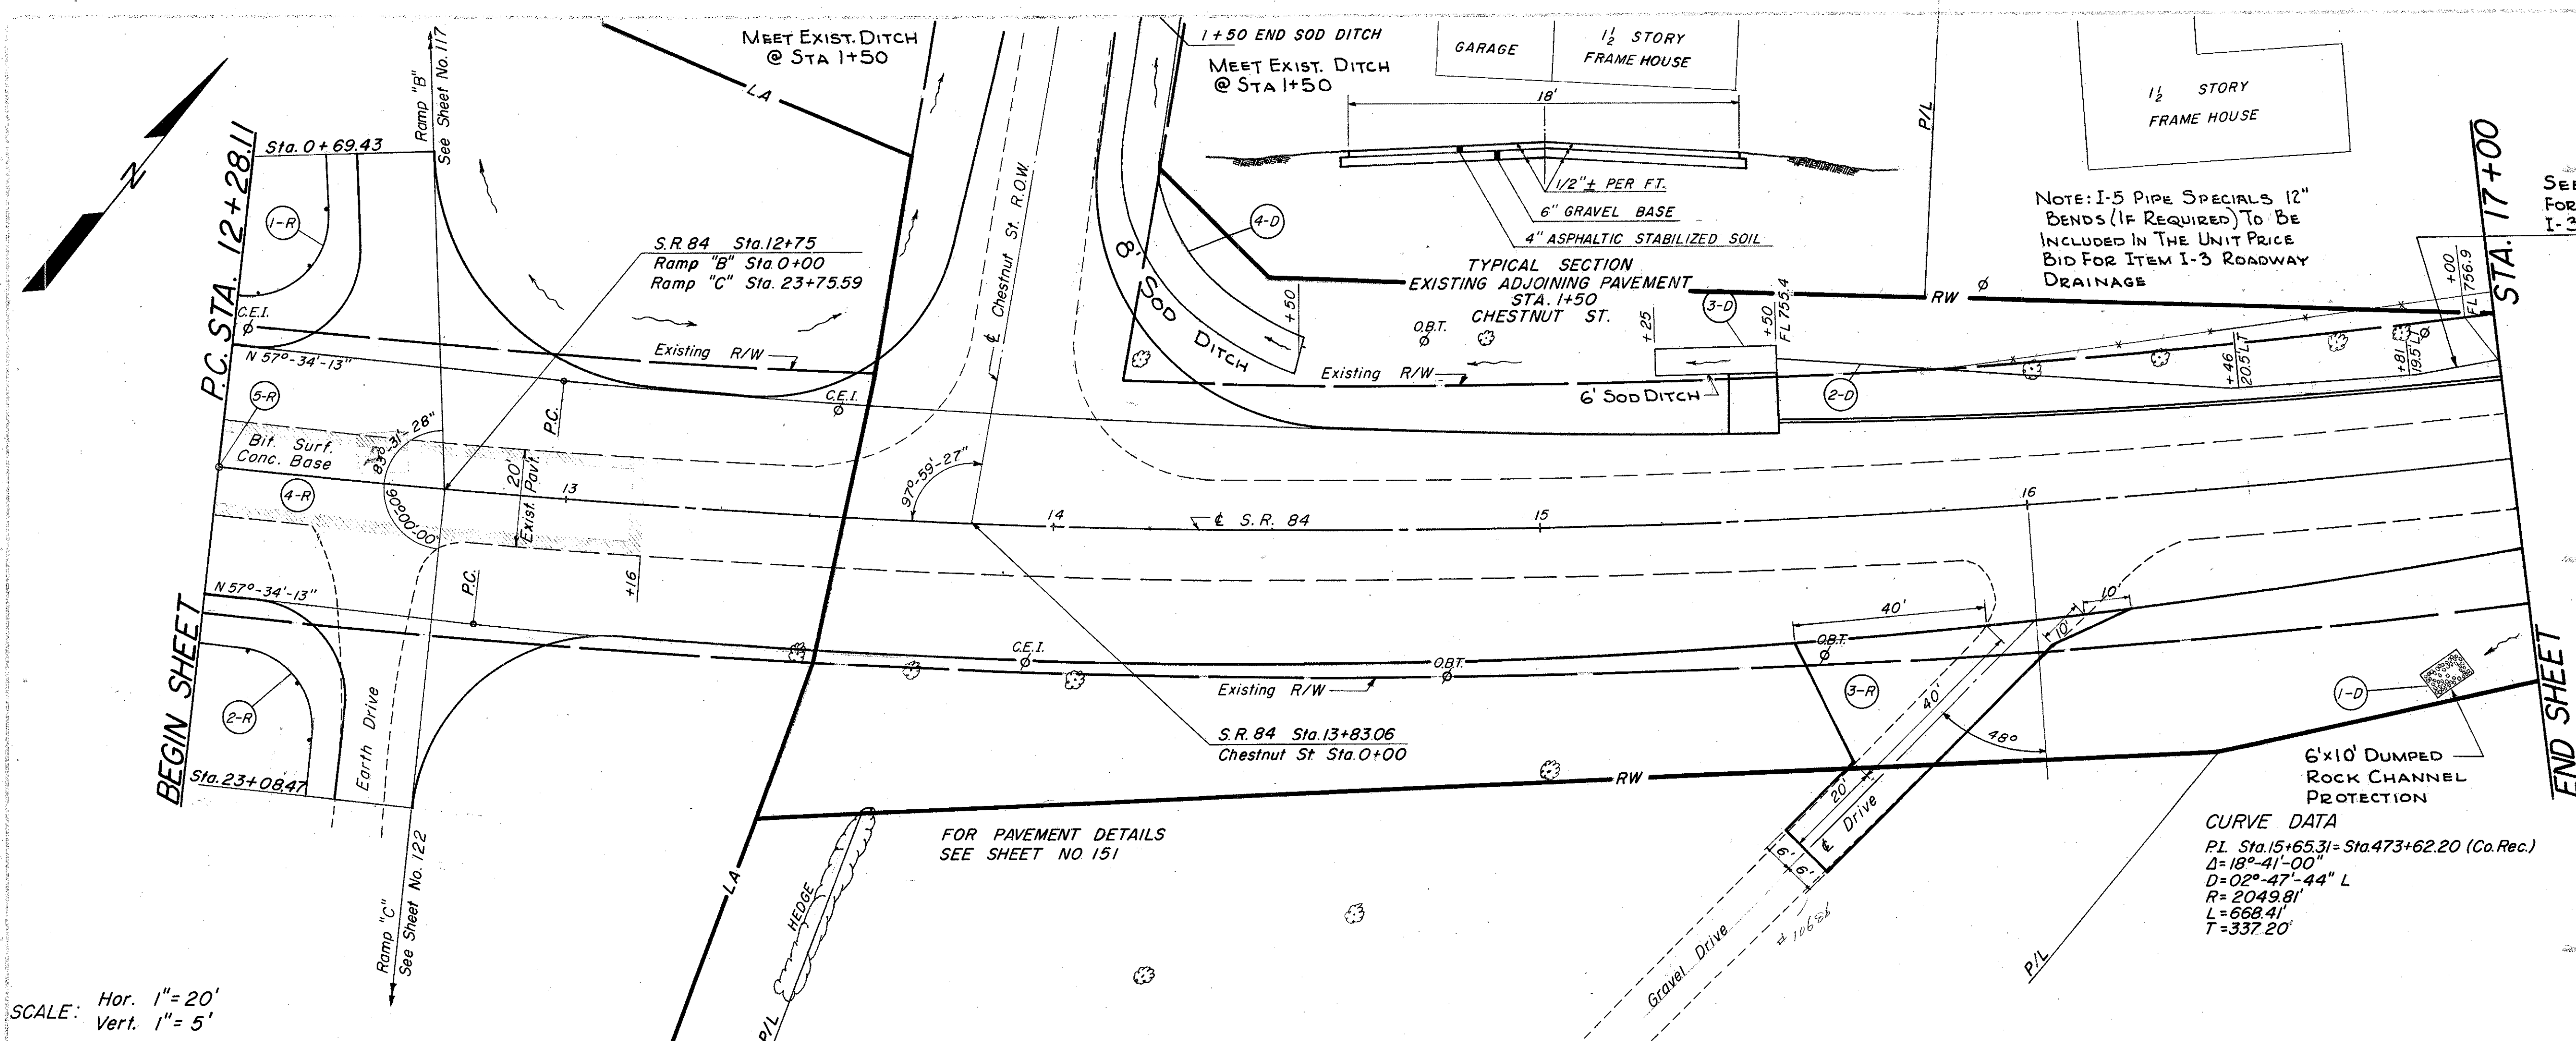

SCALE: Hor. 1" = 20'
Vert. 1" = 5'

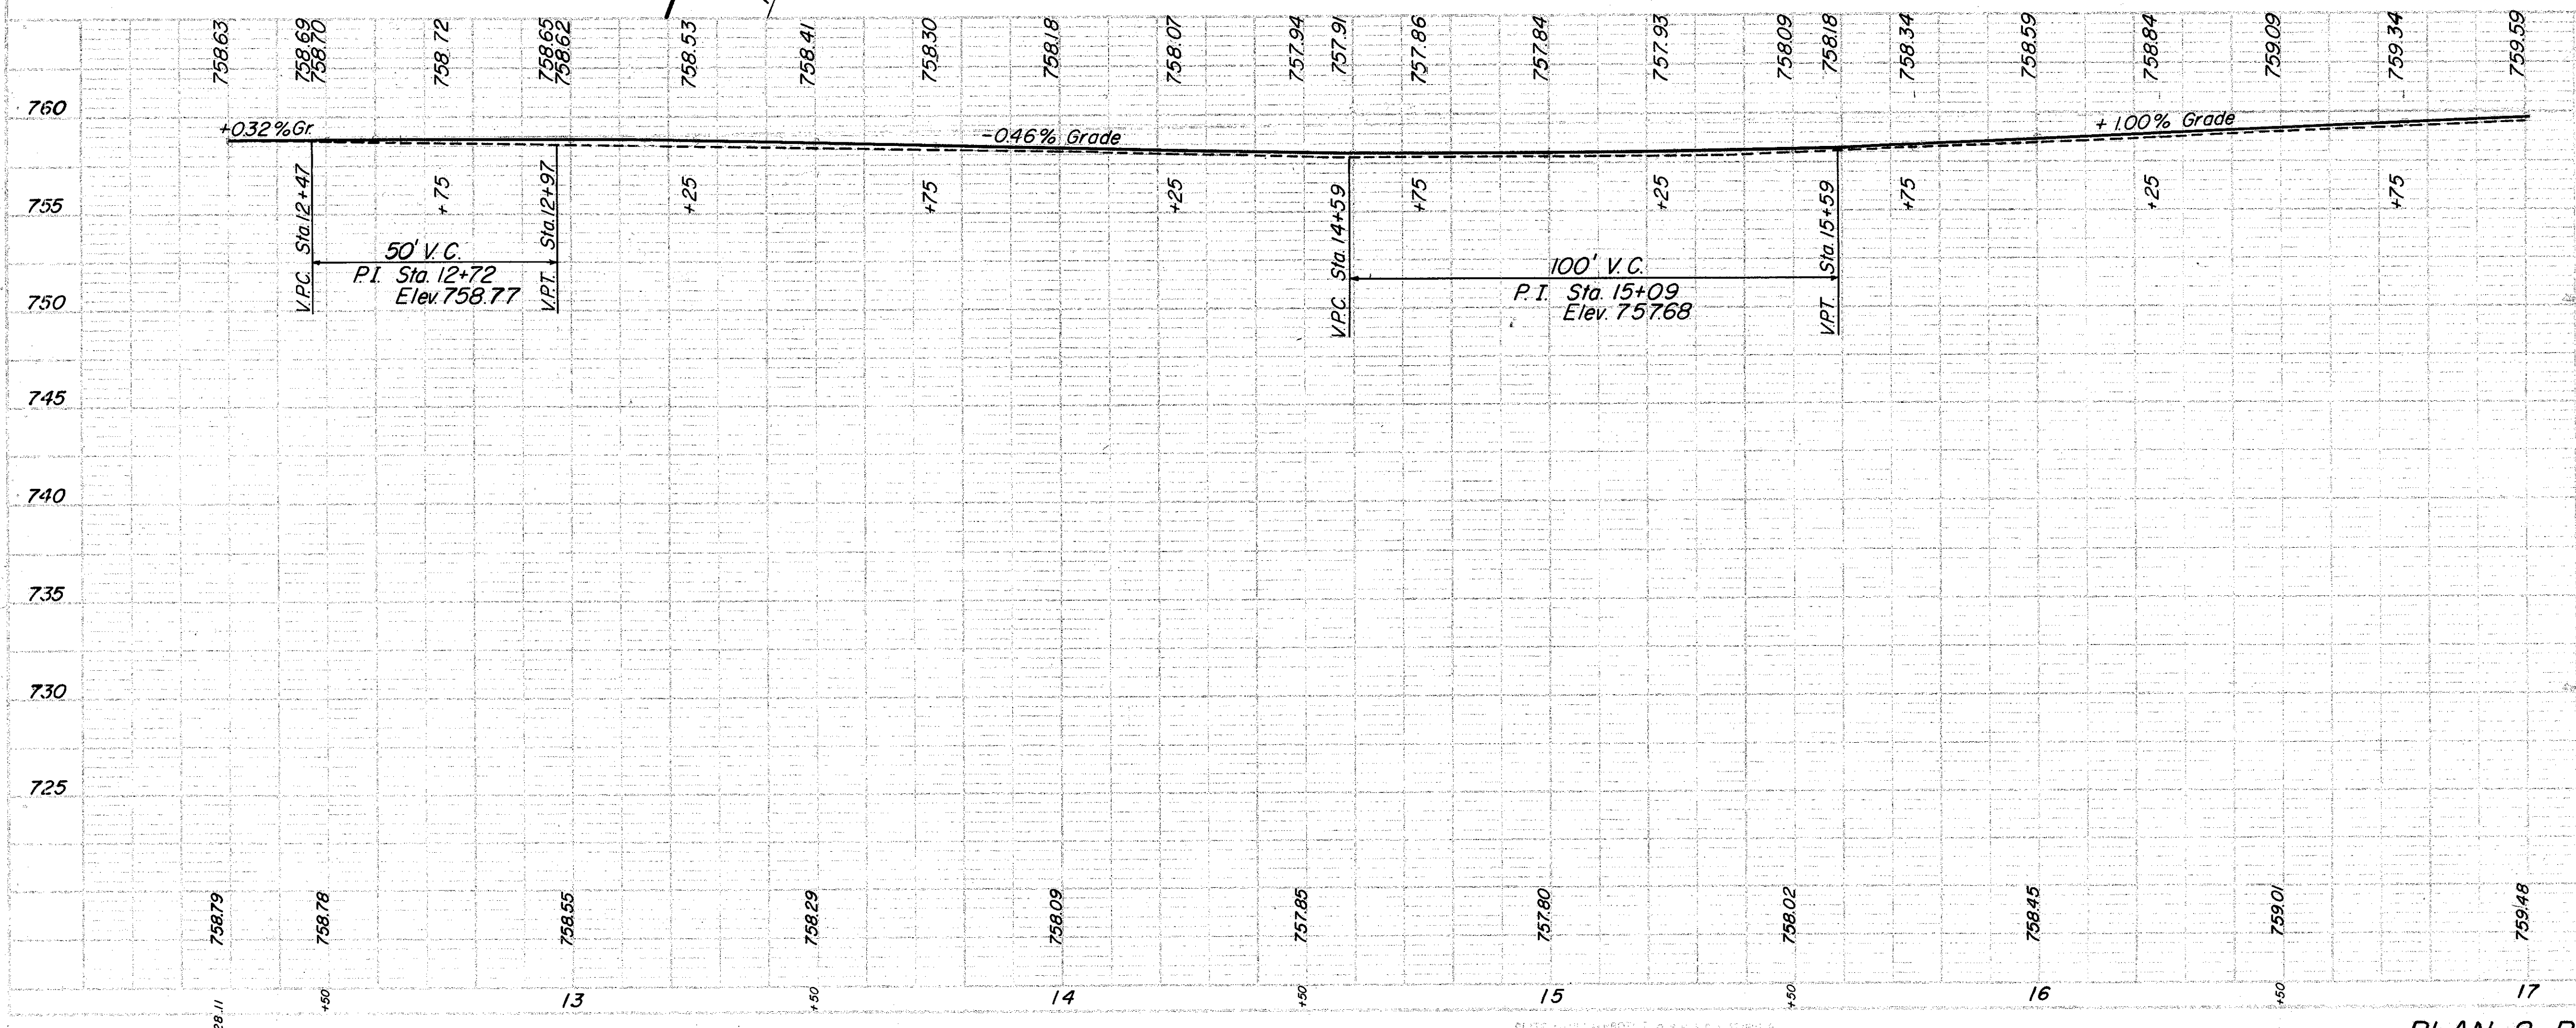

ROADWAY & PAVEMENT QUANTITIES

STATION	TO STATION	REFERENCE No OR STRUCTURE No	SIDE	QTY	UNIT	AMOUNT
12+28.11	17+00	1-R	Left	40.5	Lim. Ft.	8.3
12+28.11	17+00	2-R	Right	45	Lim. Ft.	8.3
12+28.11	17+00	3-R	Right	25	Lim. Ft.	1.0
12+28.11	17+00	4-R	Left	195.3	Lim. Ft.	1.0
12+28.11	17+00	5-R	Right	195.3	Lim. Ft.	1.0
TOTAL						8.3

DRAINAGE QUANTITIES

STATION	TO STATION	REFERENCE No OR STRUCTURE No	SIDE	QTY	UNIT	AMOUNT
12+28.11	17+00	1-D	Right	6.7	Lim. Ft.	1.0
12+28.11	17+00	2-D	Left	150	Lim. Ft.	1.0
12+28.11	17+00	3-D	Left	169	Lim. Ft.	1.0
12+28.11	17+00	4-D	Left	110.1	Lim. Ft.	1.0
TOTAL						1.0