


SCALE: Hor. 1" = 20'
Vert. 1" = 5'

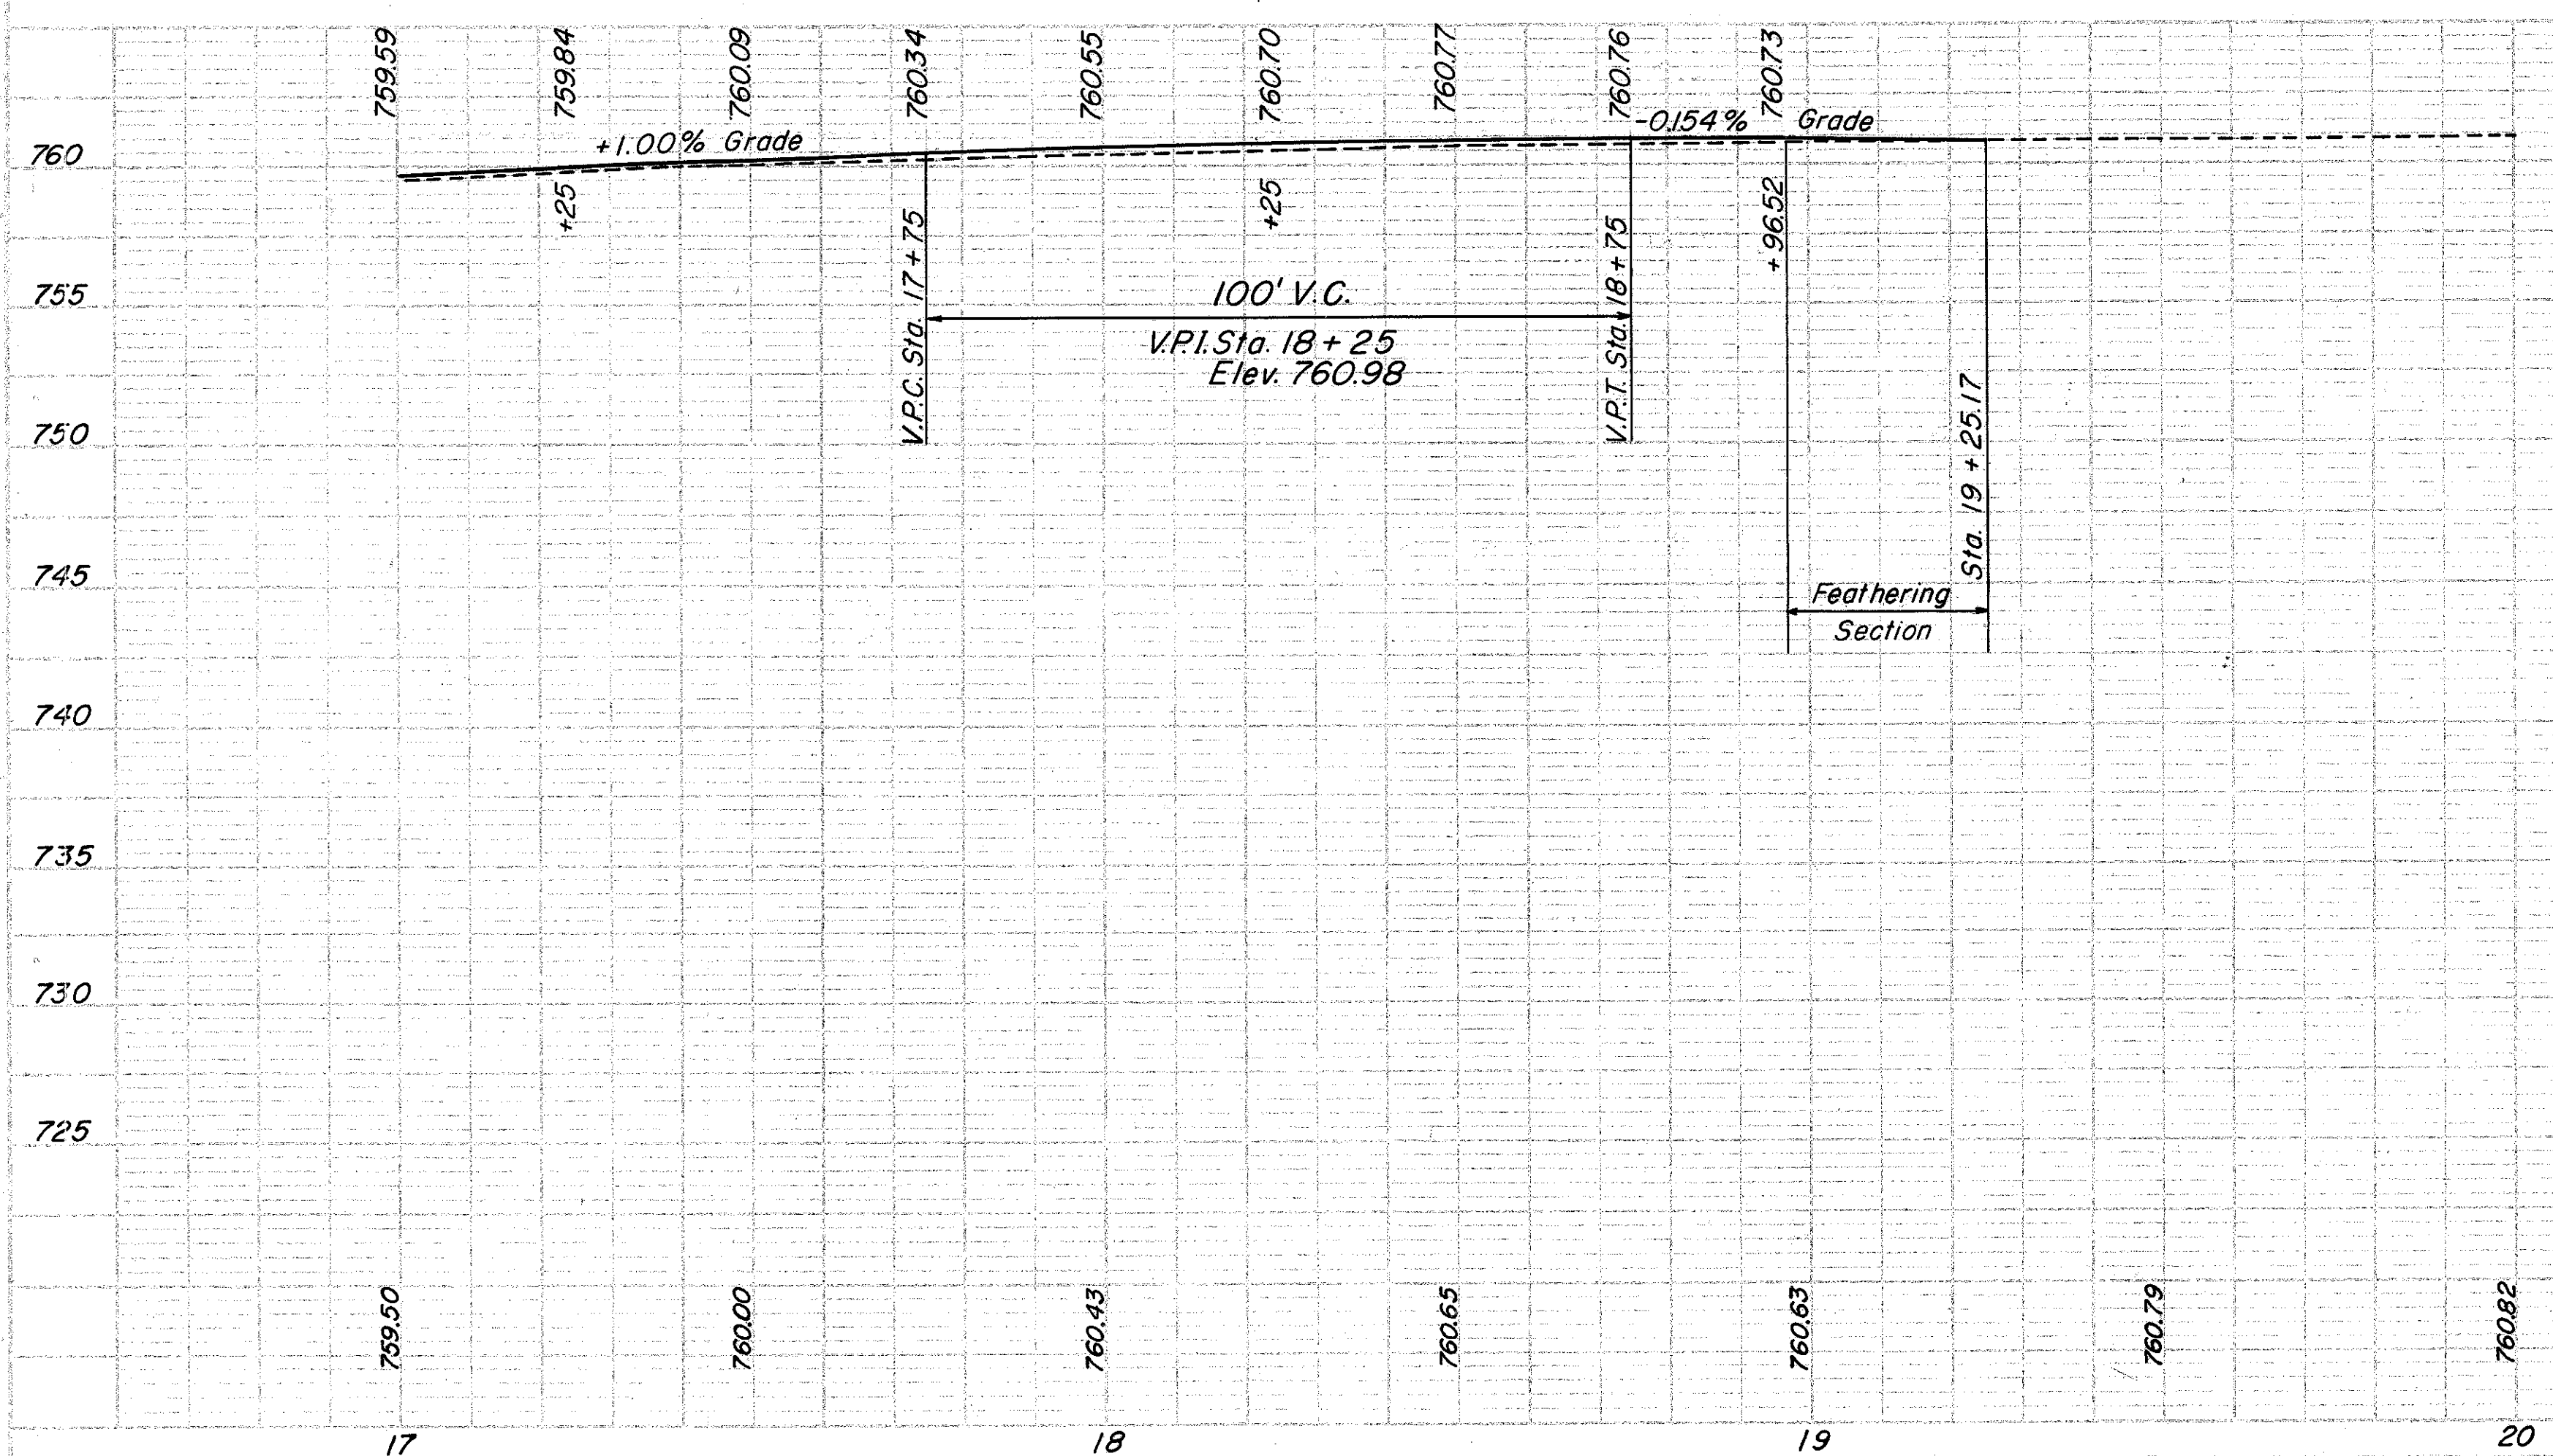

STATION TO STATION	REFERENCE NO. OR STRUCTURE NO.	ITEM	QUANTITY	UNIT
17+00 TO 18+53	1-D	CRUSHED AGGREGATE	15.9	C.Y.
17+00 TO 18+53	1-D	BASE COURSE	1	C.Y.
17+00 TO 18+53	1-D	MONUMENT ASSEMBLIES	1	EACH
17+00 TO 18+53	1-D	ASPHALTIC CONCRETE SURFACE COURSE TYPE A (70-80)	5.3	C.Y.
TOTAL			15.9	

STATION TO STATION	REFERENCE NO. OR STRUCTURE NO.	ITEM	QUANTITY	UNIT
17+00 TO 18+53	1-D	18" PIPE FOR ROADWAY DRAINAGE (COVER 6" x 6" x 6" WITH SHALLOW ROADWAY DRAINAGE)	153	LN. FT.
TOTAL			153	

PLAN & PROFILE STA. 17+00 TO STA. 20+00