


NOTE: WHERE TWO QUANTITIES ARE GIVEN, QUANTITIES SHOWN THUS ( ) REPRESENT ADDITIONAL QUANTITIES REQUIRED FOR PROPOSED FUTURE ADJOINING CONSTRUCTION.

FED. RD. DIVISION	STATE	PROJECT	
2	OHIO		

143  
228

LAKE COUNTY  
LAK-44-170

Seeding	
Width Feet	Area Sq.Yds
38	
170	
23	
119	
20	
111	
20	
39	
20	

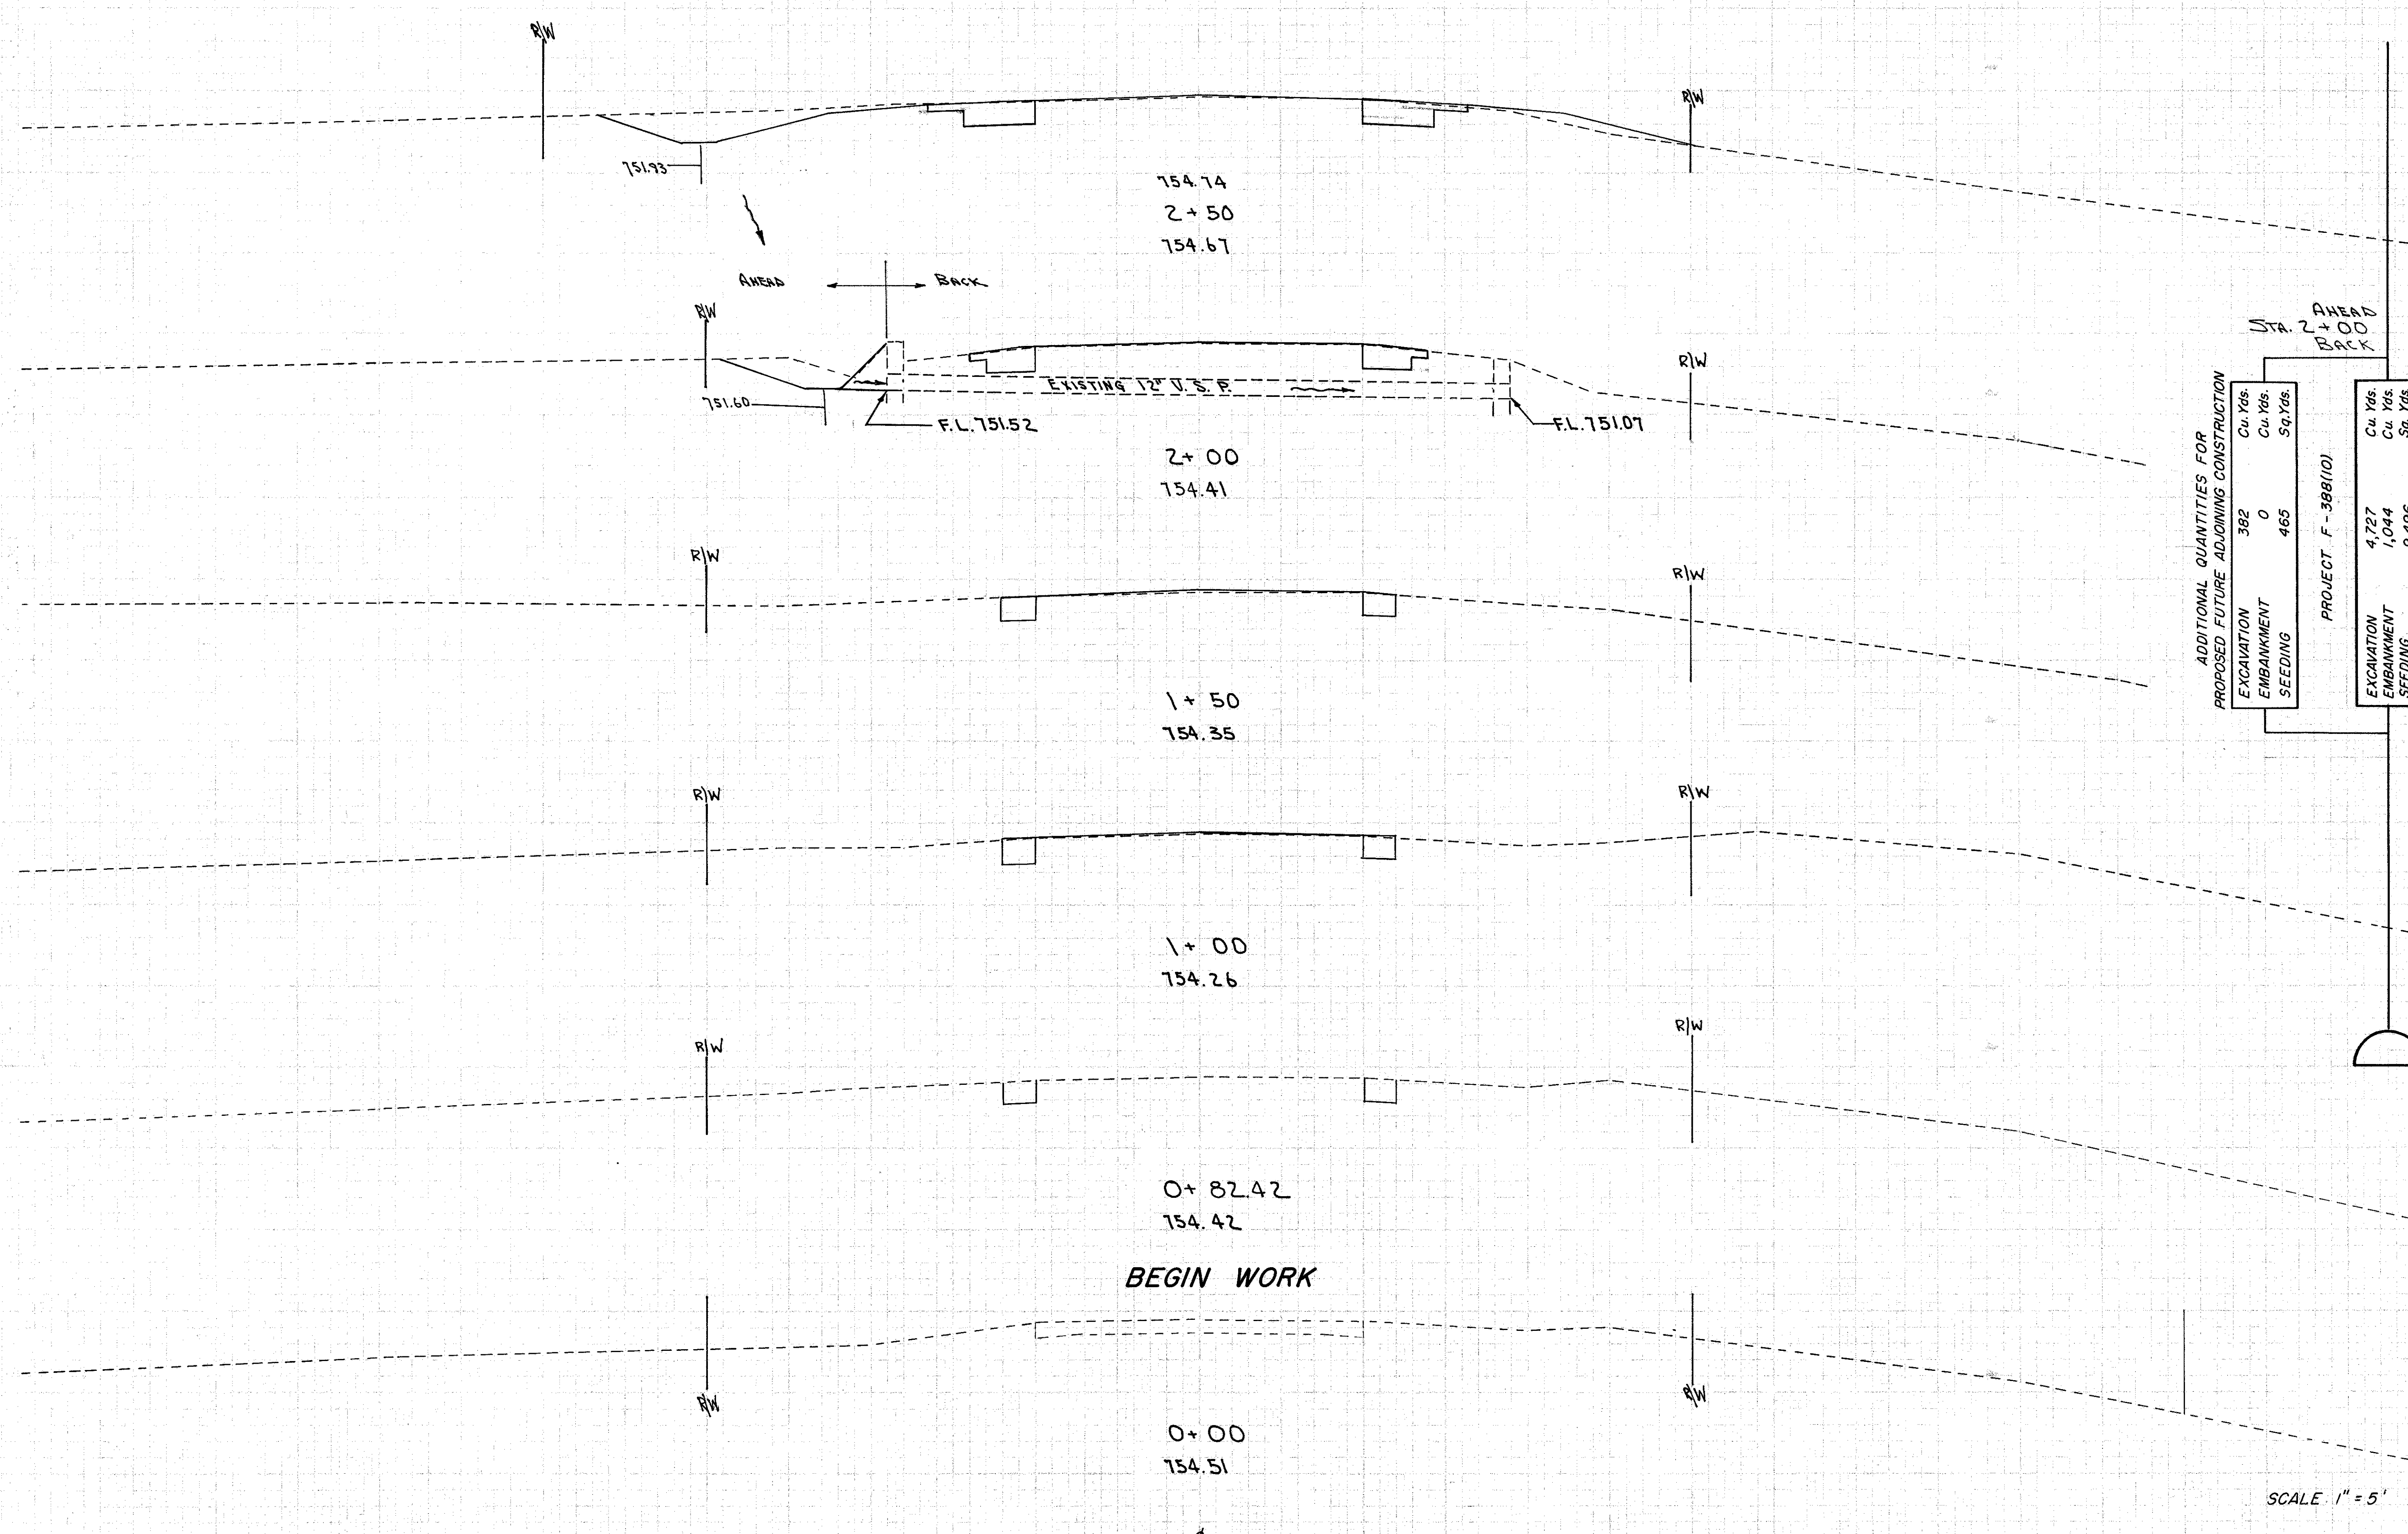

ADDITIONAL QUANTITIES FOR PROPOSED FUTURE ADJOINING CONSTRUCTION

	Cu. Yds.	Sq. Yds.
EXCAVATION	382	0
EMBANKMENT	0	465
SEEDING		
PROJECT F-388(10)		
EXCAVATION	4,727	
EMBANKMENT	1,044	
SEEDING		9,496

End Area		Volume	
Cut	Fill	Cut	Fill
31	0		
		46	0
19	0		
10	0		
		15	0
6	0		
		11	0
6	0		
		4	0
5	0		

SCALE: 1" = 5'

S.R. 84 STA 0+50 TO STA. 2+50

4-18-88  
 DMH  
 4-29-88