


Seeding	
Width Feet	Area SqYds
51	
281	
50	
264	
45	
242	
42	
219	
37	
214	
40	
217	

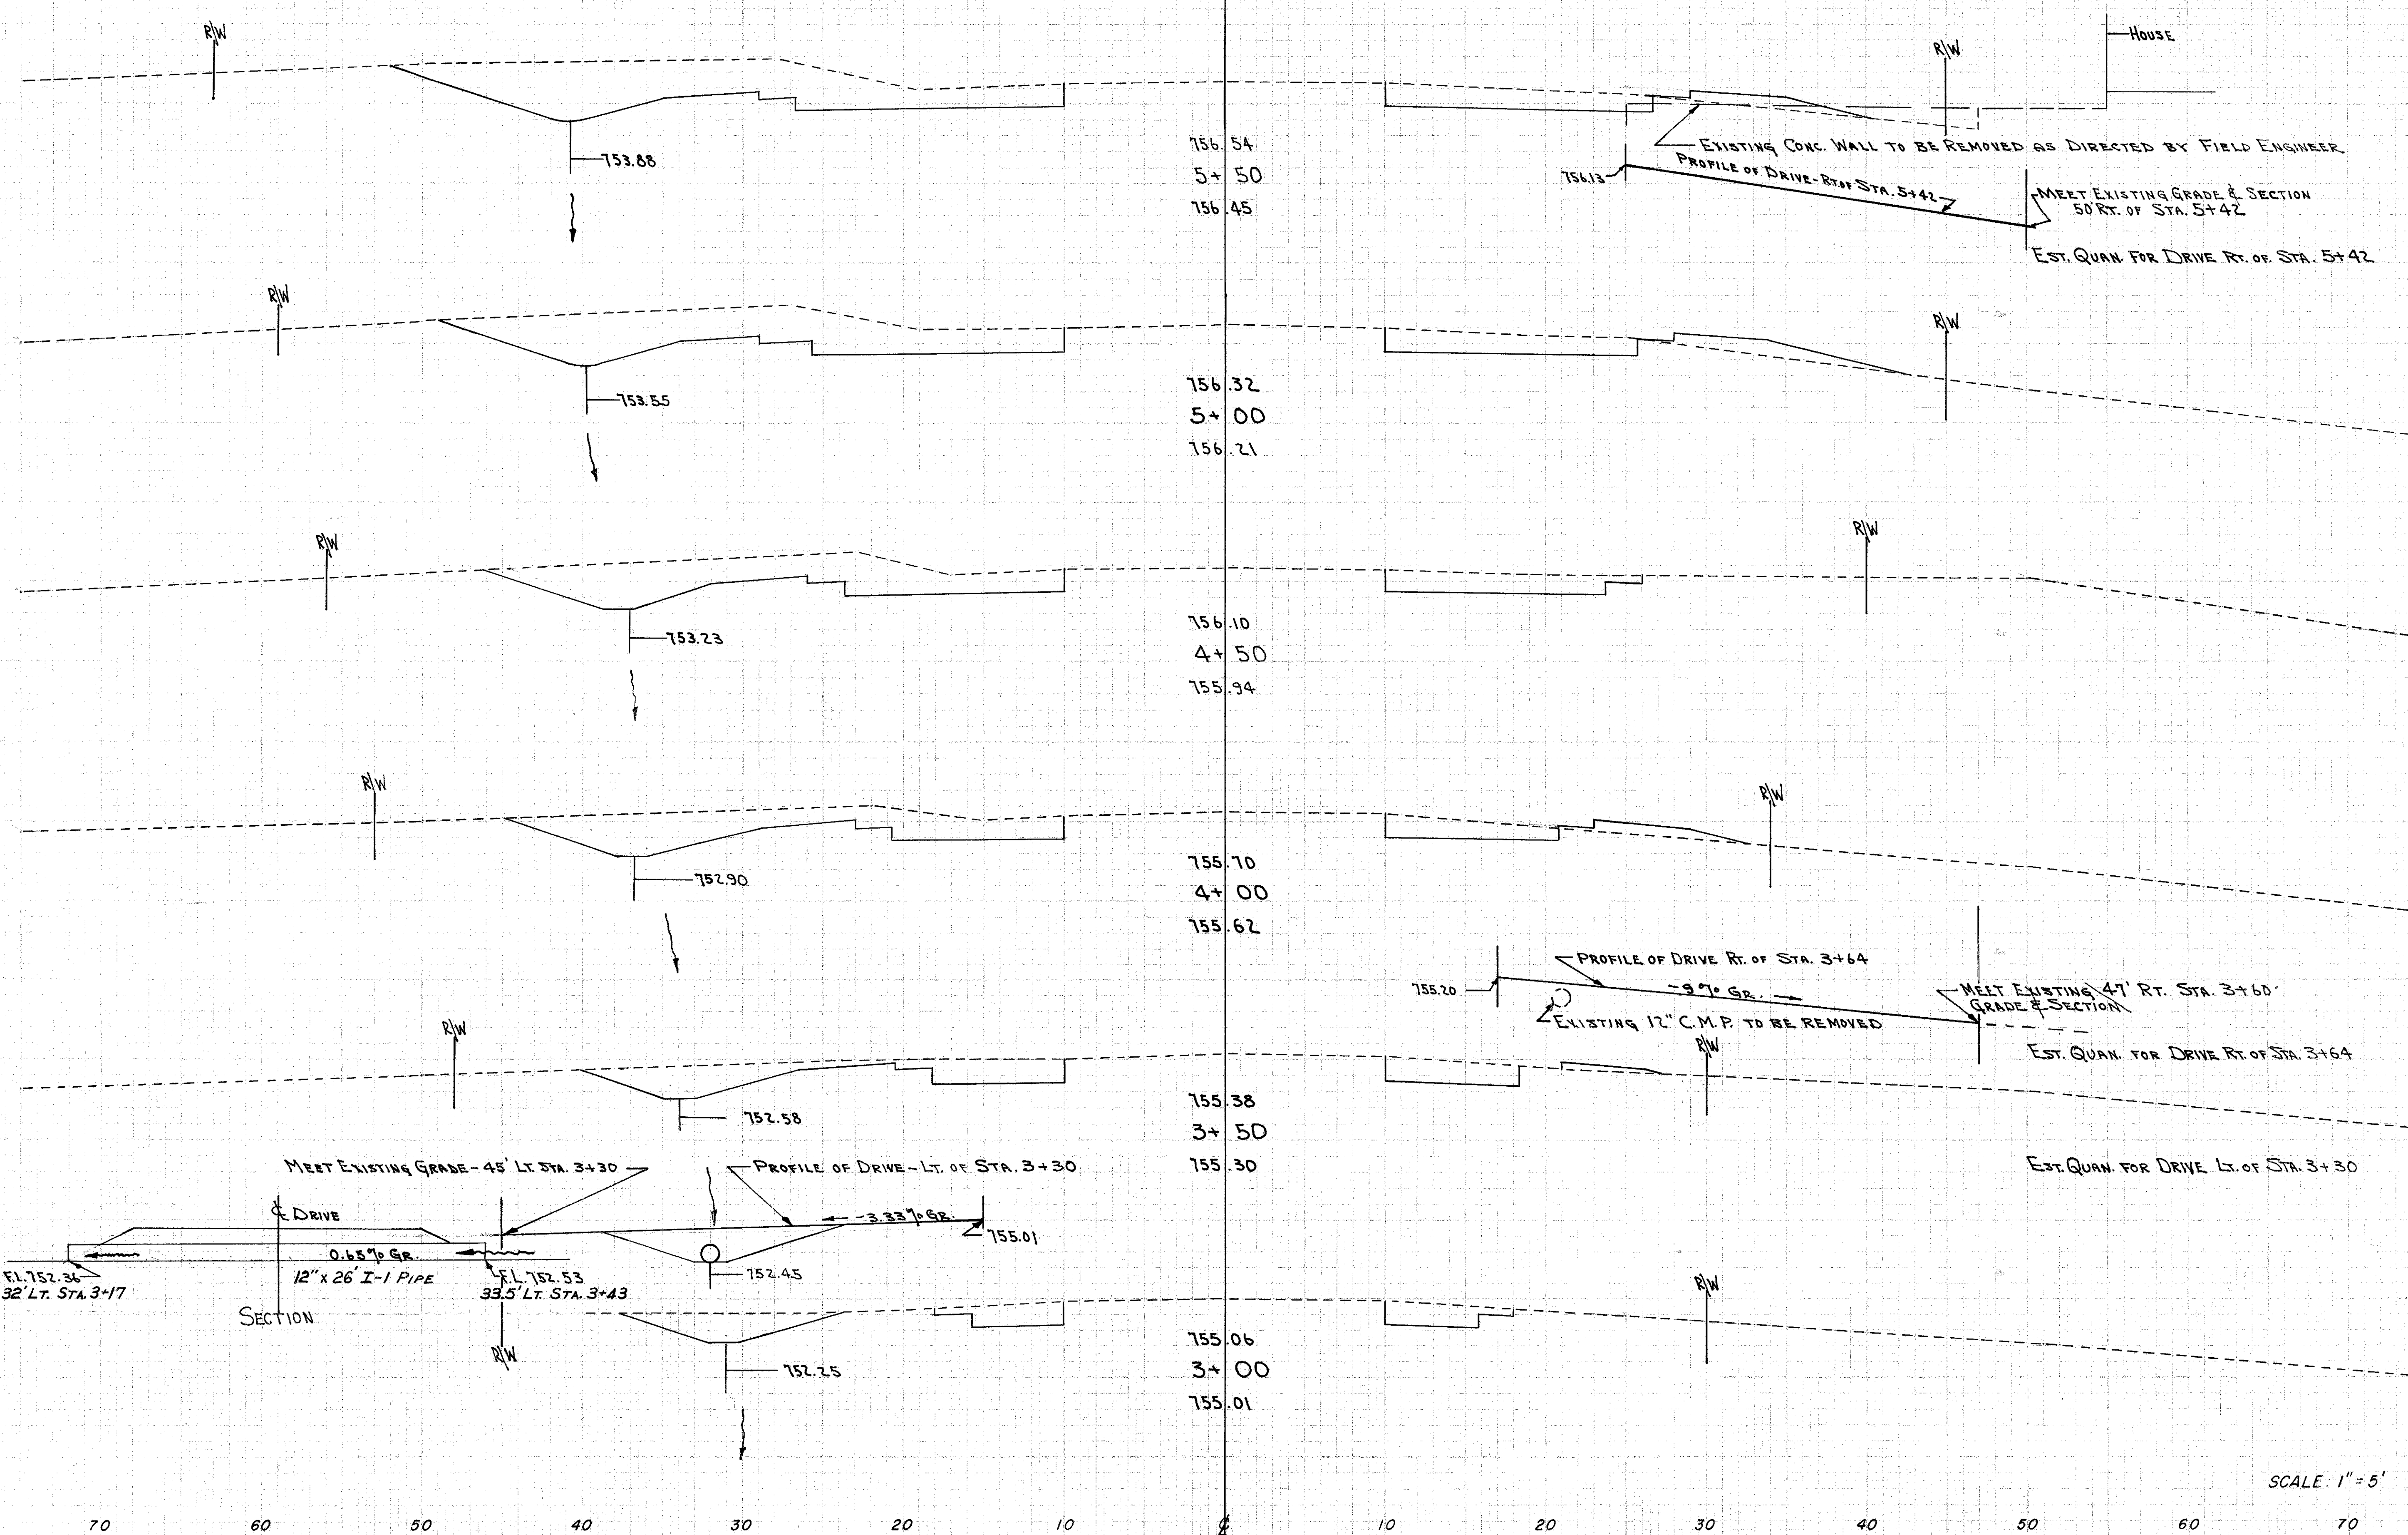

End Area		Volume	
Cut	Fill	Cut	Fill
111	7		
		194	16
		15	0
98	10		
		170	9
86	0		
		140	6
65	6		
		105	7
		10	0
47	2		
		5	0
		73	2
32	0		
		58	0

SCALE: 1" = 5'

S.R.84 STA.3+00 TO STA.5+50