


Seeding	
Width Feet	Area Sq.Yds.
142	
681	
105	
511	
81	
419	
70	
372	
64	
403	
81	
224	
0	

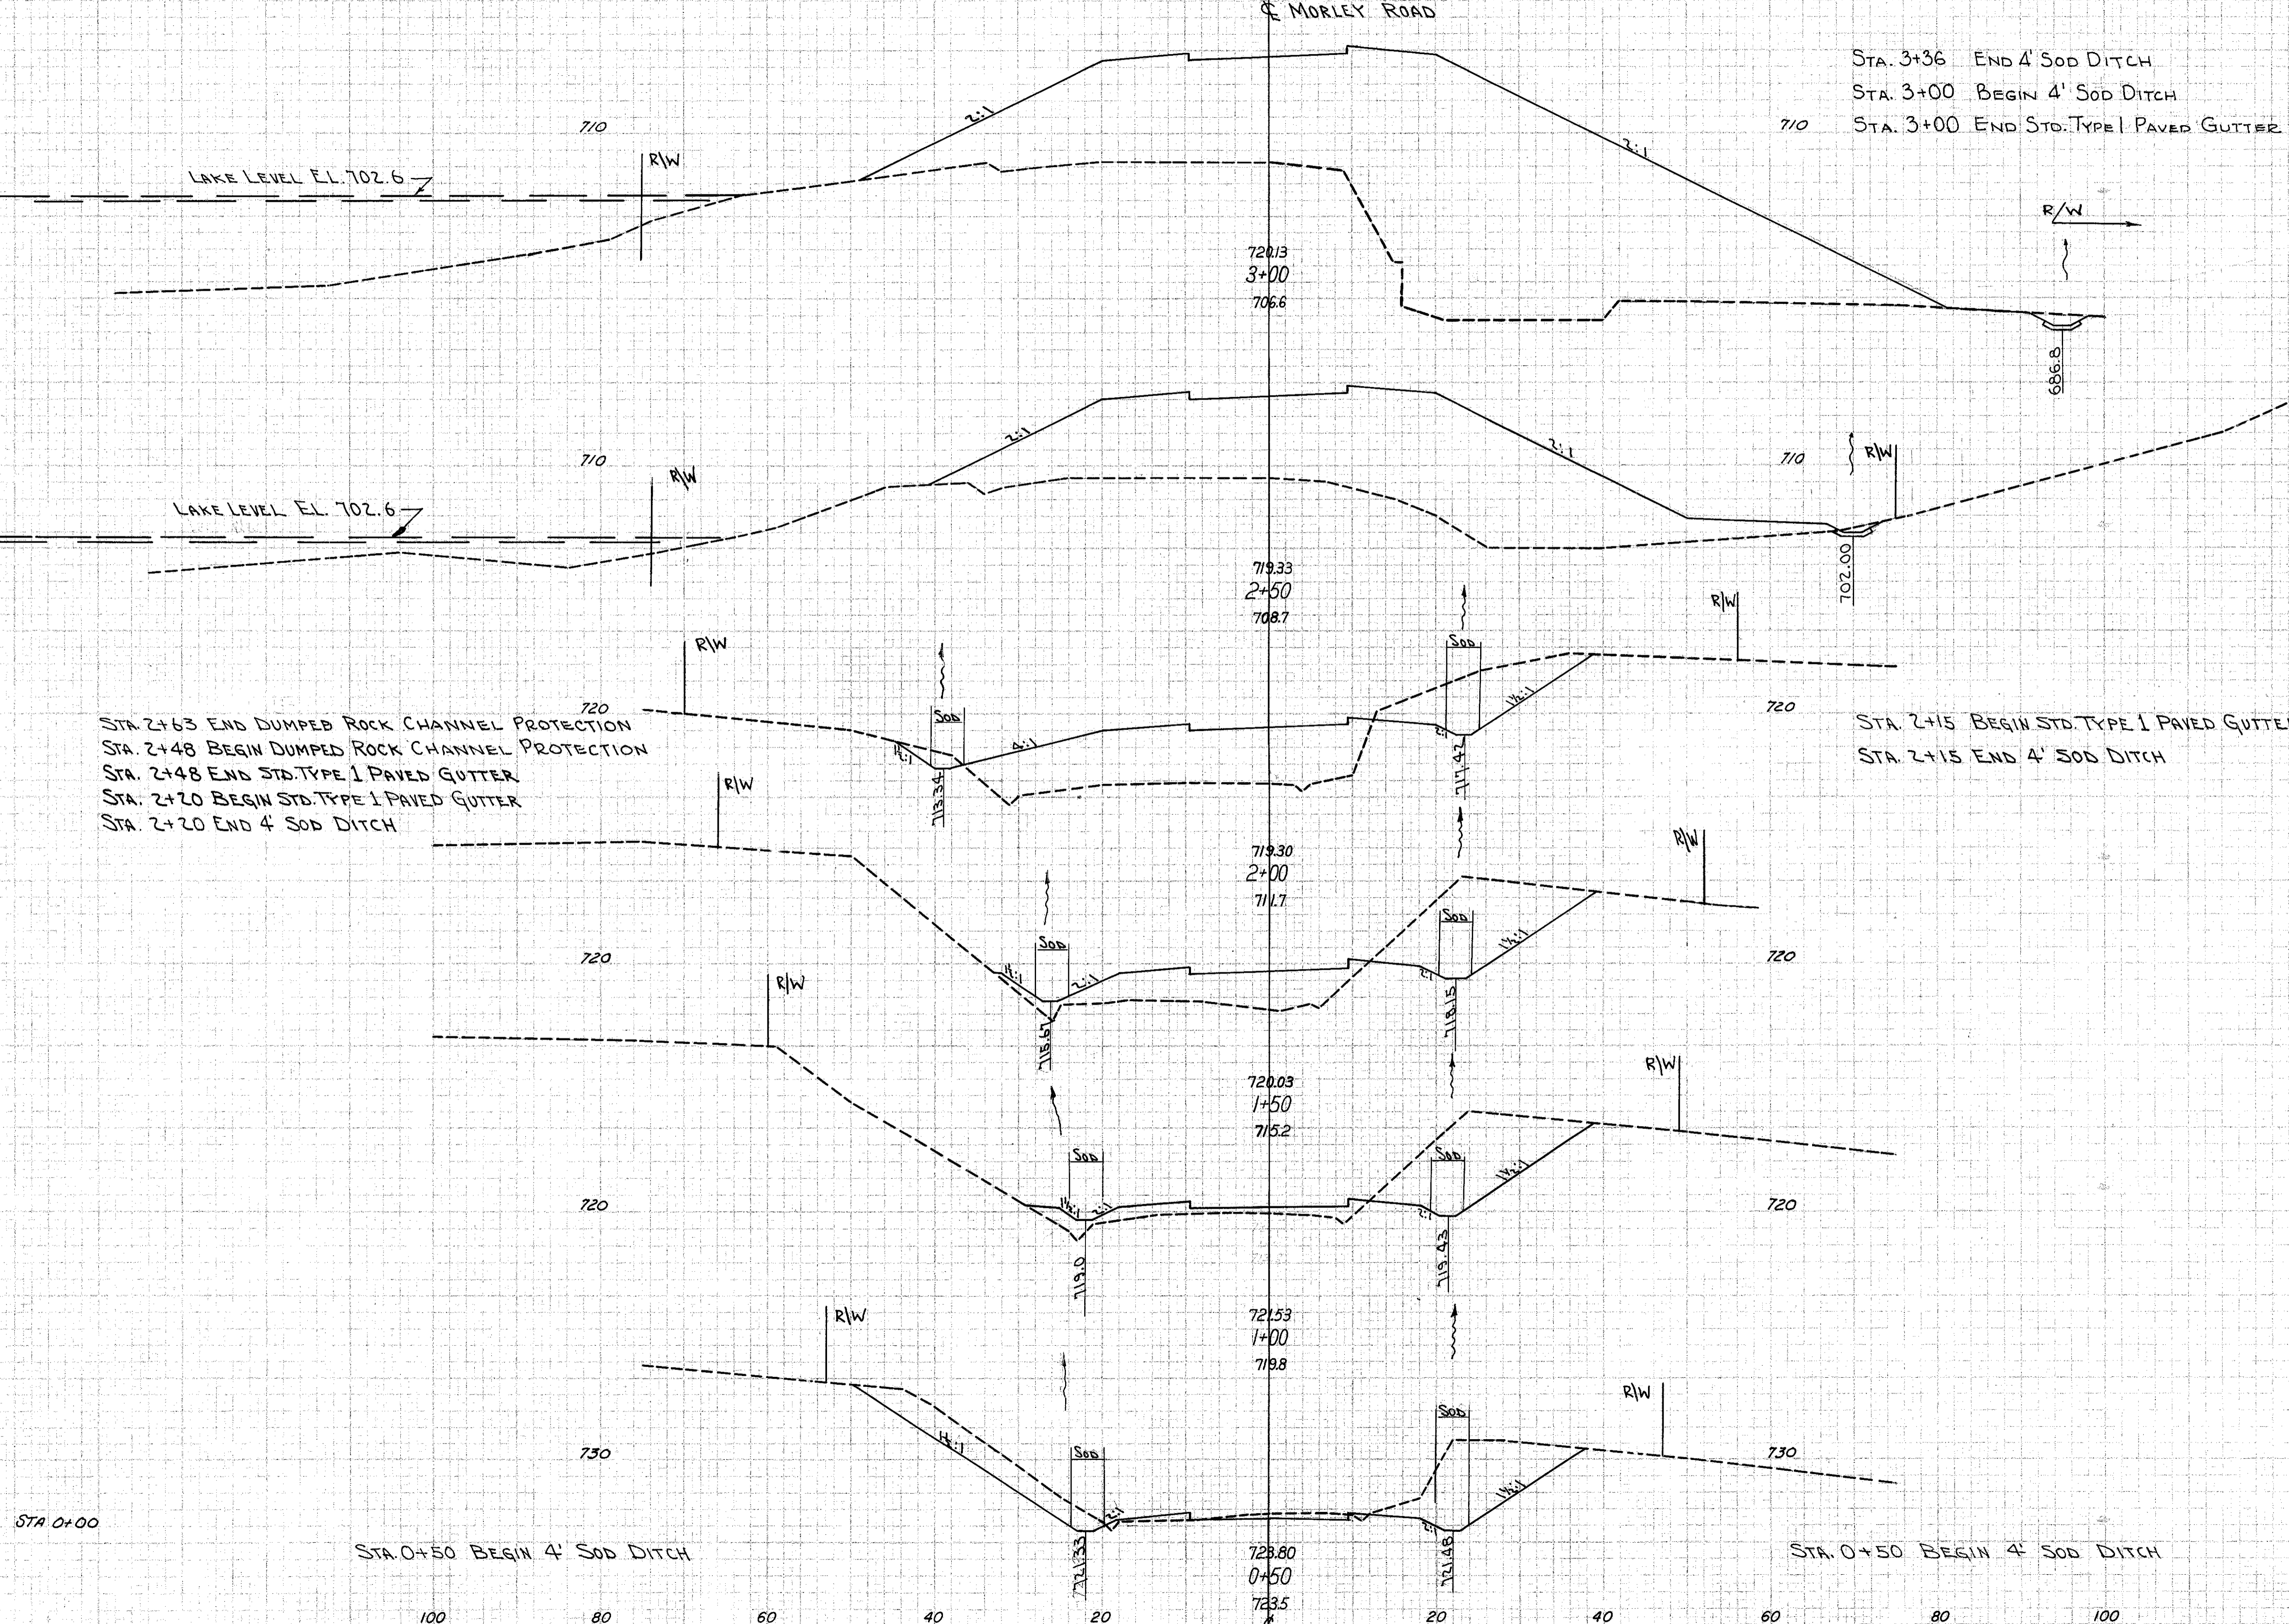

STA. 3+36 END 4' SOD DITCH
 STA. 3+00 BEGIN 4' SOD DITCH
 STA. 3+00 END STD. TYPE I PAVED GUTTER

STA. 2+63 END DUMPED ROCK CHANNEL PROTECTION
 STA. 2+48 BEGIN DUMPED ROCK CHANNEL PROTECTION
 STA. 2+48 END STD. TYPE I PAVED GUTTER
 STA. 2+20 BEGIN STD. TYPE I PAVED GUTTER
 STA. 2+20 END 4' SOD DITCH

STA. 2+15 BEGIN STD. TYPE I PAVED GUTTER
 STA. 2+15 END 4' SOD DITCH

EXCAVATION	1,326	Cu. Yds.
EMBANKMENT	34,239	Cu. Yds.
DUMPED ROCK FILL	750	Cu. Yds.
SEEDING	9614	Sq. Yds.

End Area	Volume	
	Cut	Fill
0	1784	
0		2462
0	875	
105		1083
113	295	
267		403
175	140	
312		180
162	55	
		361
		59
AHEAD STA 0+50	228	9
BACK STA 0+50	228	0
STA 0+00	0	0
		211
		0