

FED. RD. DIVISION	STATE	PROJECT	
2	OHIO		


157
228

LAKE COUNTY
LAK-44-1.70

Seeding	
Width Feet	Area Sq.Yds.
380	
41	
162	
51	
300	
57	
328	
61	
433	
95	
683	

End Area		Volume	
Cut	Fill	Cut	Fill
4	0		
	5	9	
4	15		
	10	199	
7	200		
	12	1074	
6	960		
	10	2560	
5	1805		
	10	3976	

4-24-88
 7-1-88
 AHC
 AHC

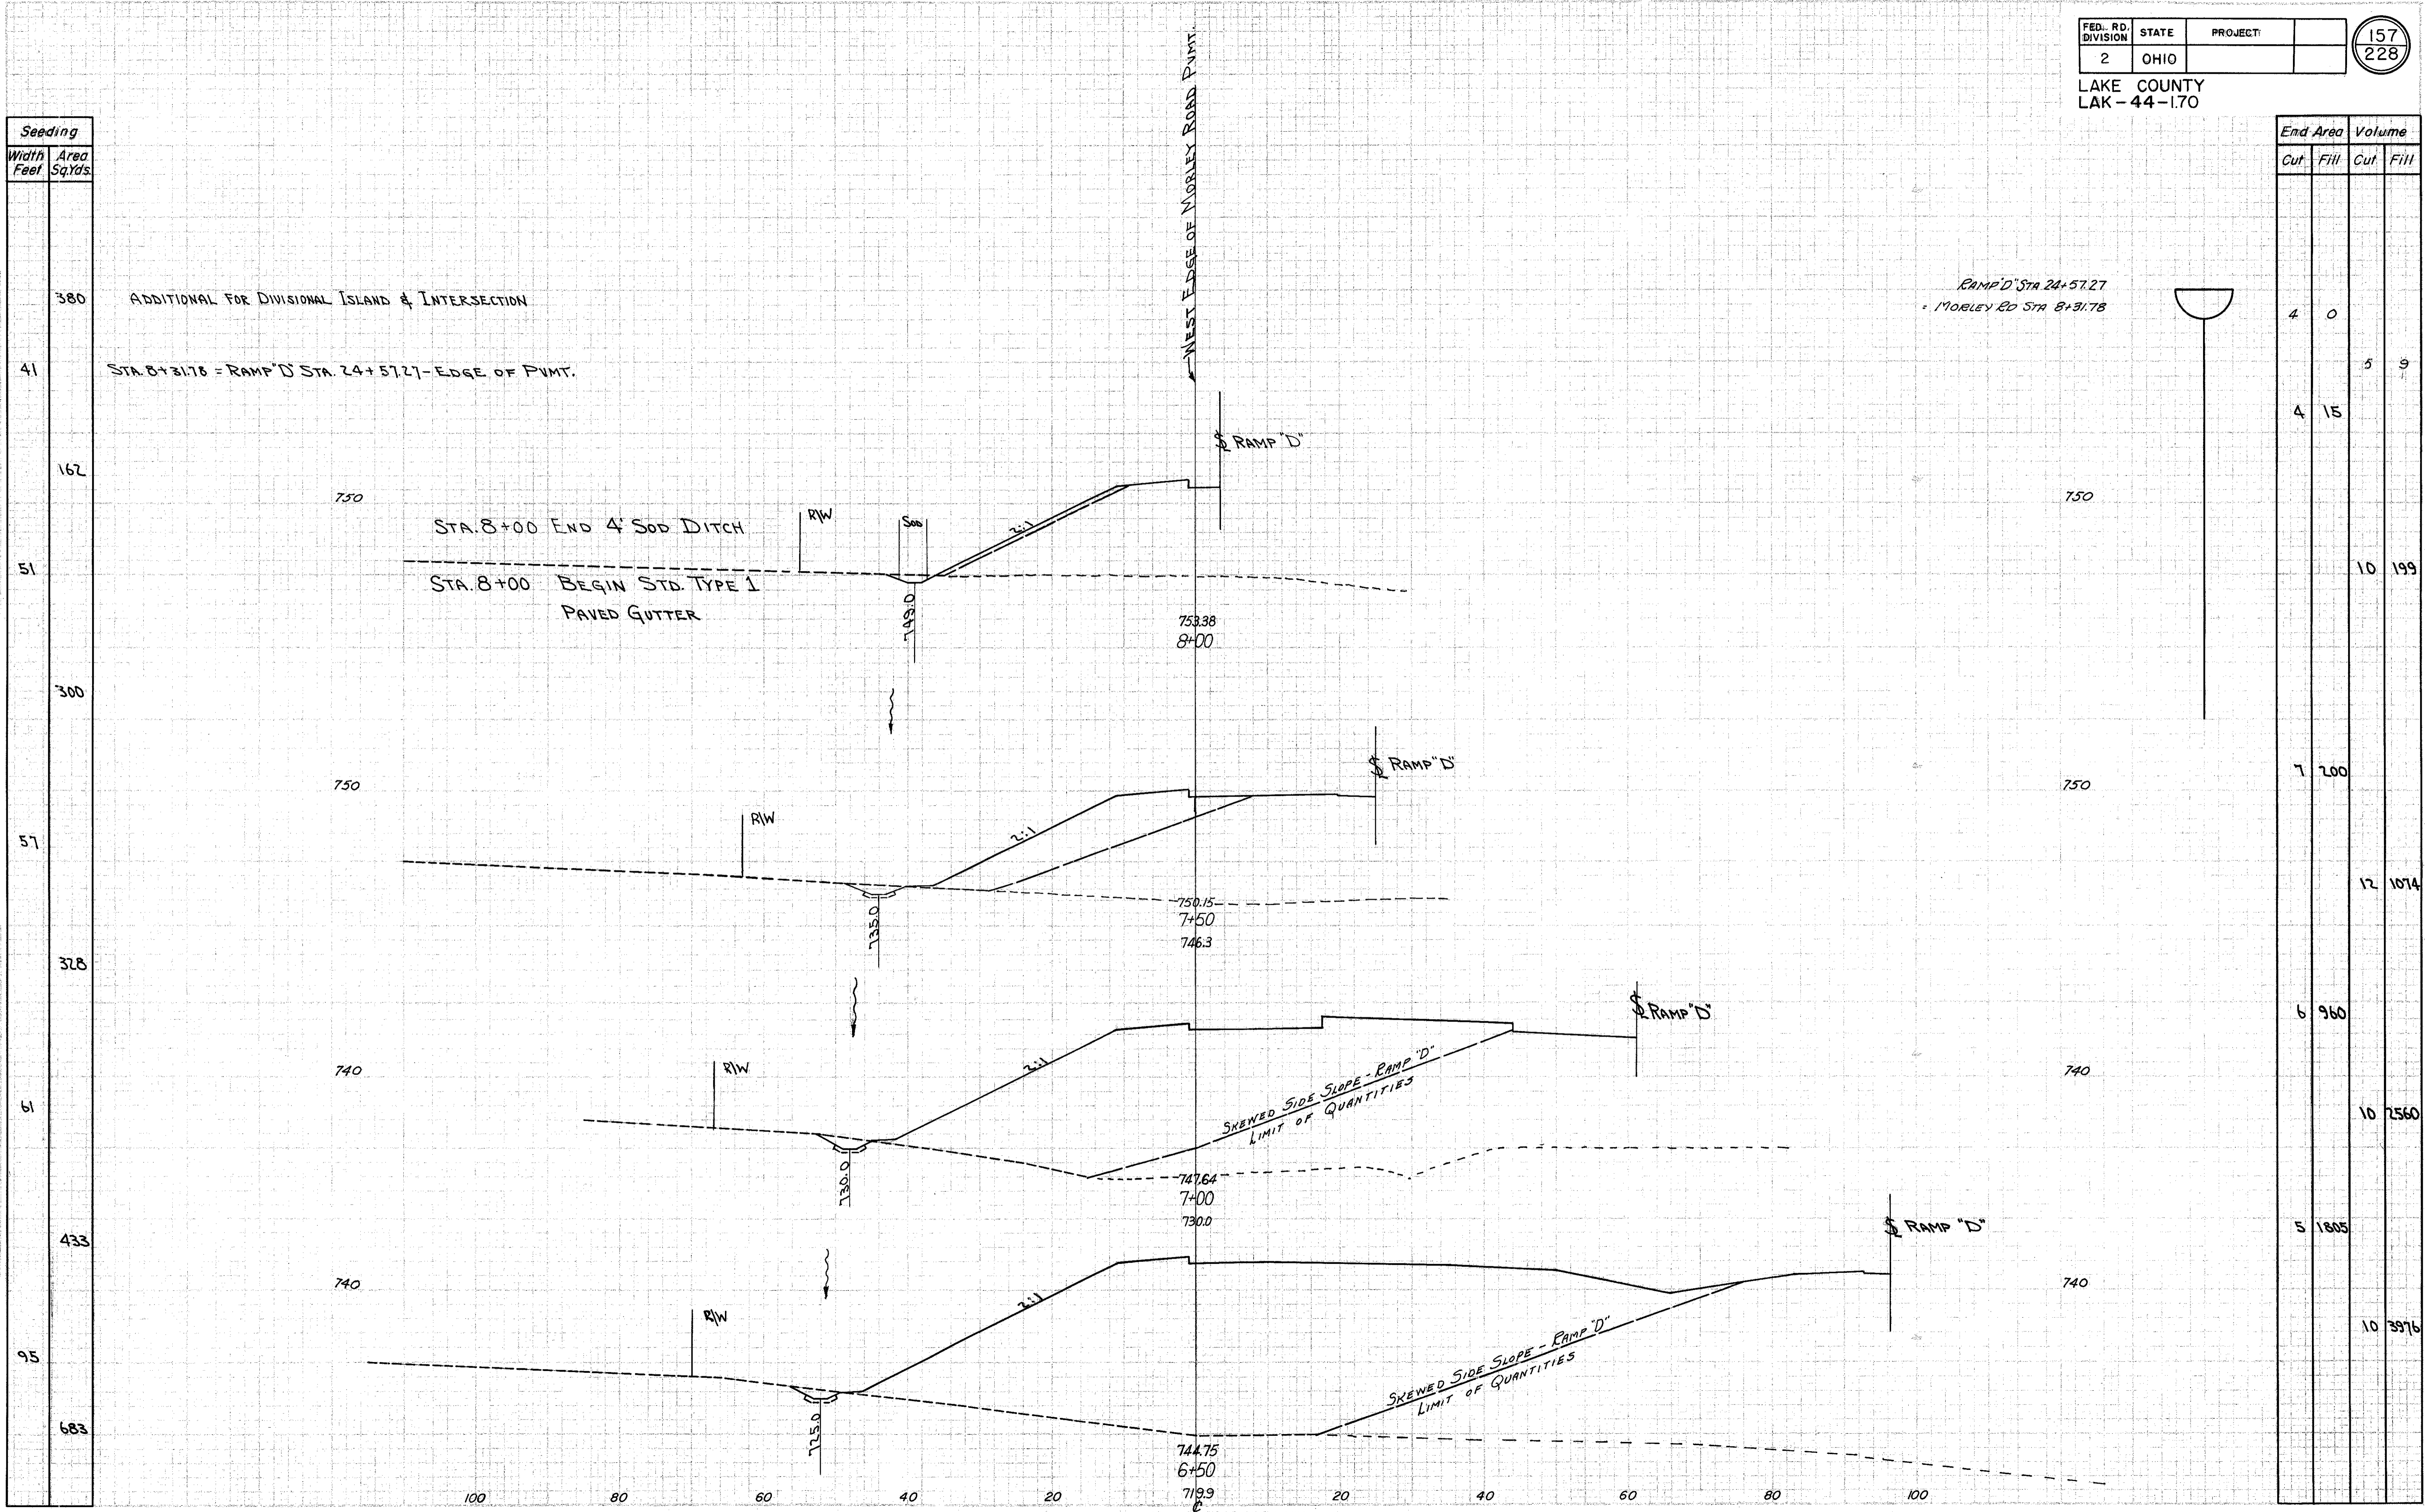

MORLEY ROAD STA.6+50 TO STA.8+00