
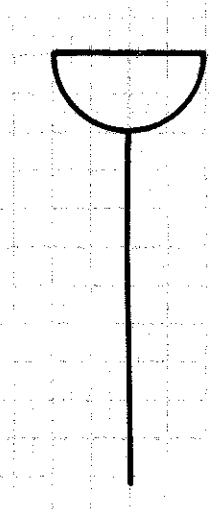


FED. RD. DIVISION	STATE	PROJECT	
2	OHIO		

163  
228

LAKE COUNTY  
LAK -44 -170

Seeding	
Width Feet	Area Sq.Yds.
32	
200	
40	
228	
42	
244	
46	
267	
50	
286	
53	
249	

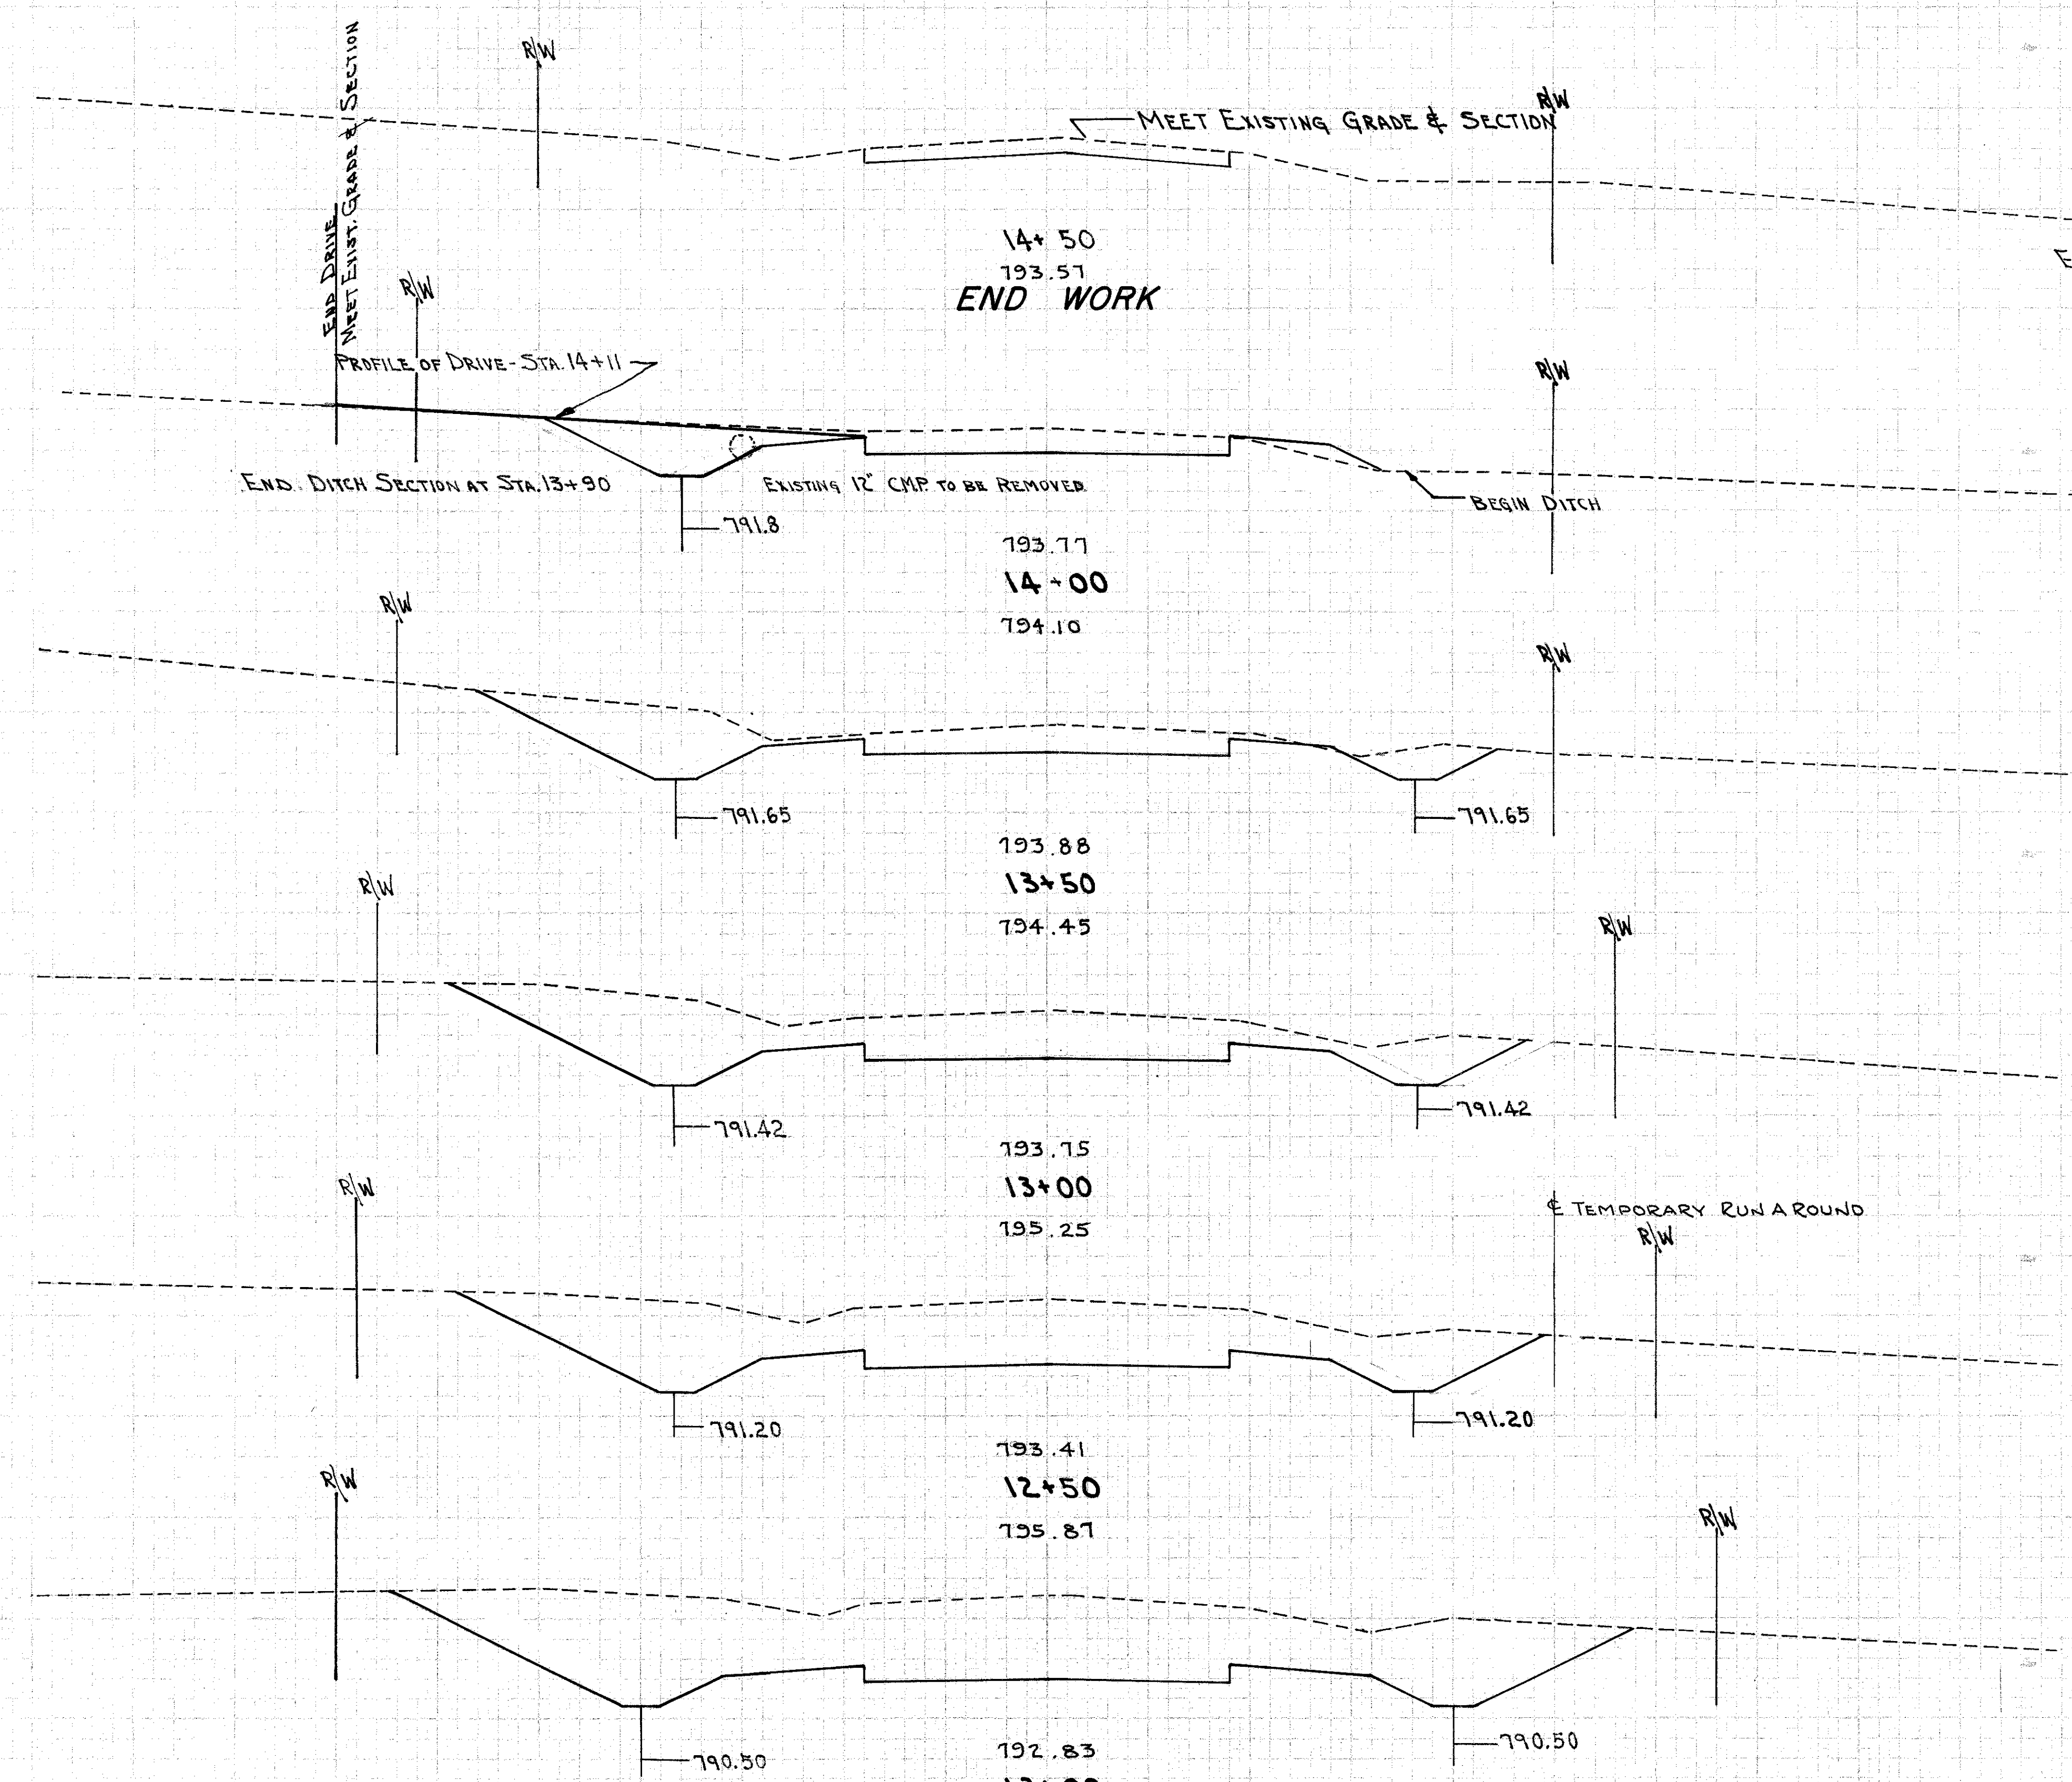

End Area		Volume	
Cut	Fill	Cut	Fill
20	0		
		55	0
		46	6
AHEAD	21	6	
END OF DITCH - STA. 13+90			
BACK	39	6	
		76	4
64	0		
		162	0
111	0		
		235	0
143	0		
		329	0
TEMPORARY RUN A ROUND			
212	0		

SCALE 1"=5'

PROUTY ROAD STA. 12+00 TO STA. 14+50