



DATE: 9/24/58
 DRAWN BY: J. W. BROWN
 CHECKED BY: R. C. WILSON
 NO. 107-58
 2/10/59

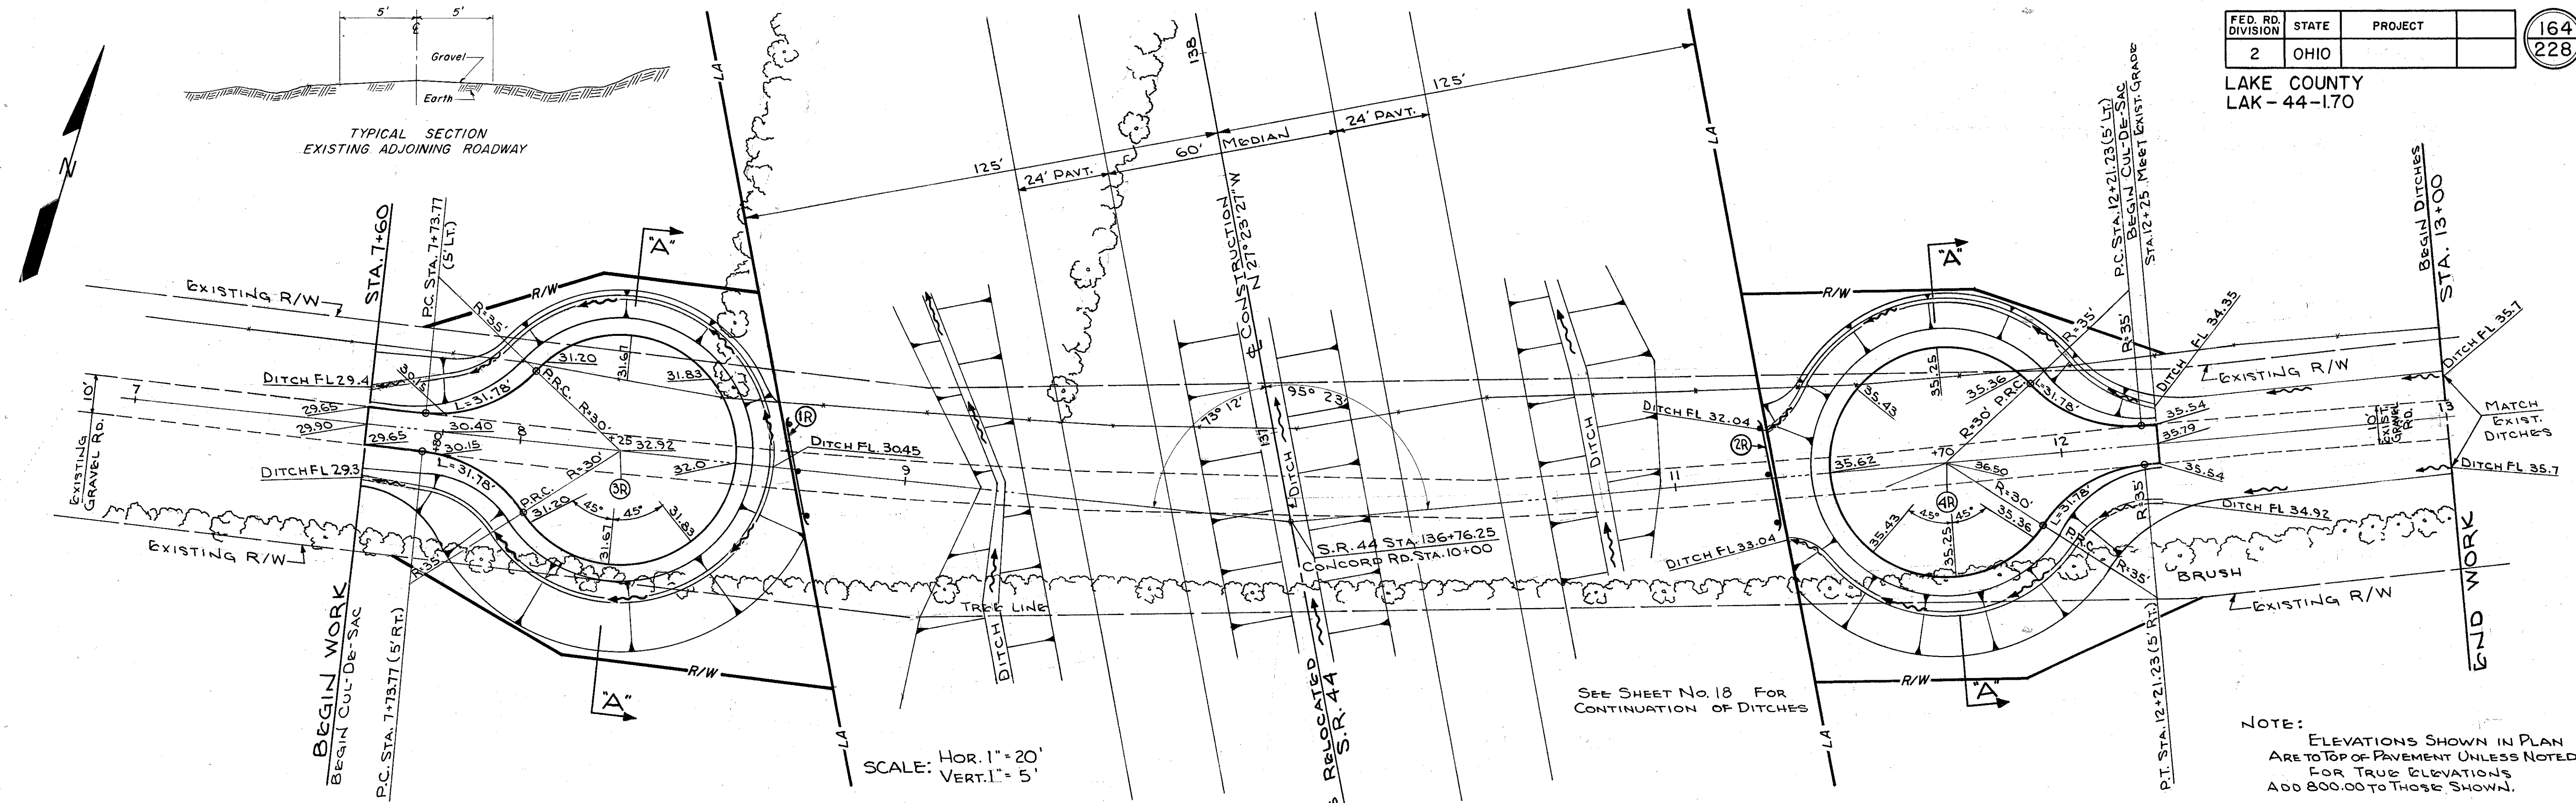

NOTE: ELEVATIONS SHOWN IN PLAN ARE TO TOP OF PAVEMENT UNLESS NOTED. FOR TRUE ELEVATIONS ADD 800.00 TO THOSE SHOWN.

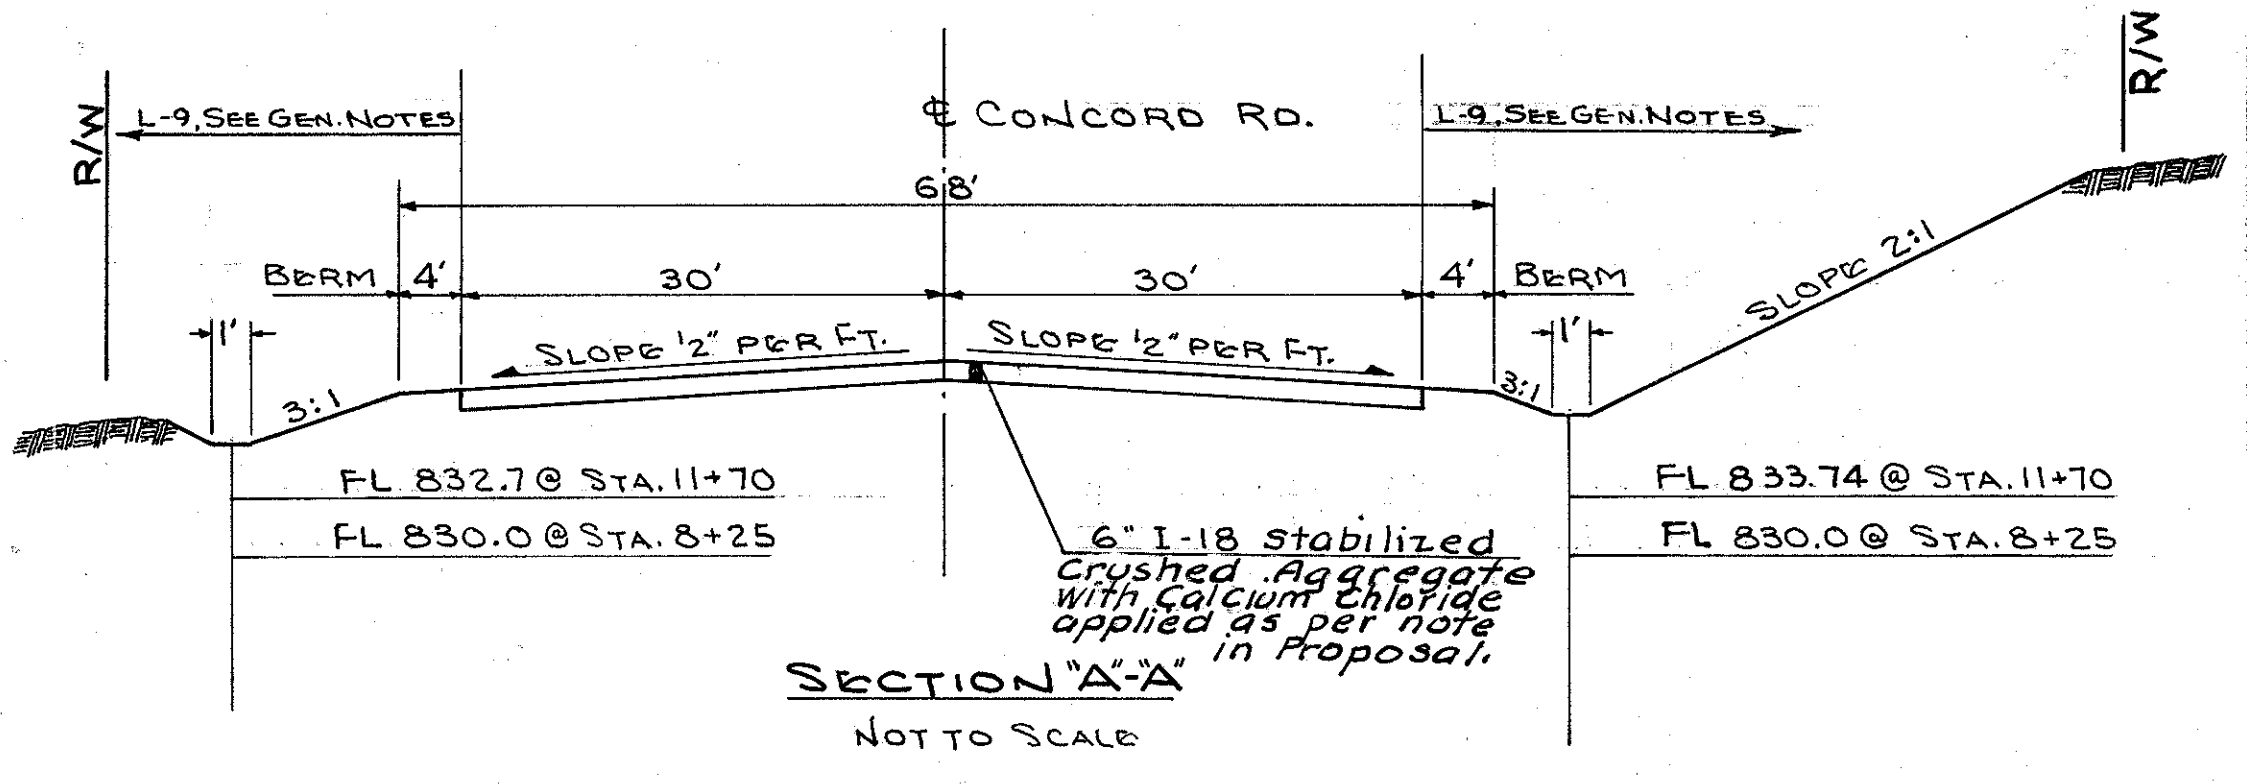

ROADWAY & PAVEMENT QUANTITIES						
REFERENCE NO.	STATION TO STATION	SIDE	I-15	I-18	M-10	SPEC.
			L.F.	CU. YD.	TON	S.Y.
1-R	8+72	Lt+Rt	25			
2-R	11+24	Lt+Rt	25			
3-R	7+60 TO 8+72	Lt+Rt		61.0	.4	366
4-R	11+24 TO 13+00	Lt+Rt		59.5	.4	357
TOTALS			50	120.5	.8	723

