


LAKE COUNTY
LAK-44-1.70

Seeding	
Width Feet	Area SqYds
75	
382	
150	
140	
301	
161	
483	
187	
146	
178	

End Area		Volume	
Cut	Fill	Cut	Fill
0	425	46	368
			1086
0	1408		
			1211
0	2224		
			4749
0	2905		
			2468
0	3153		

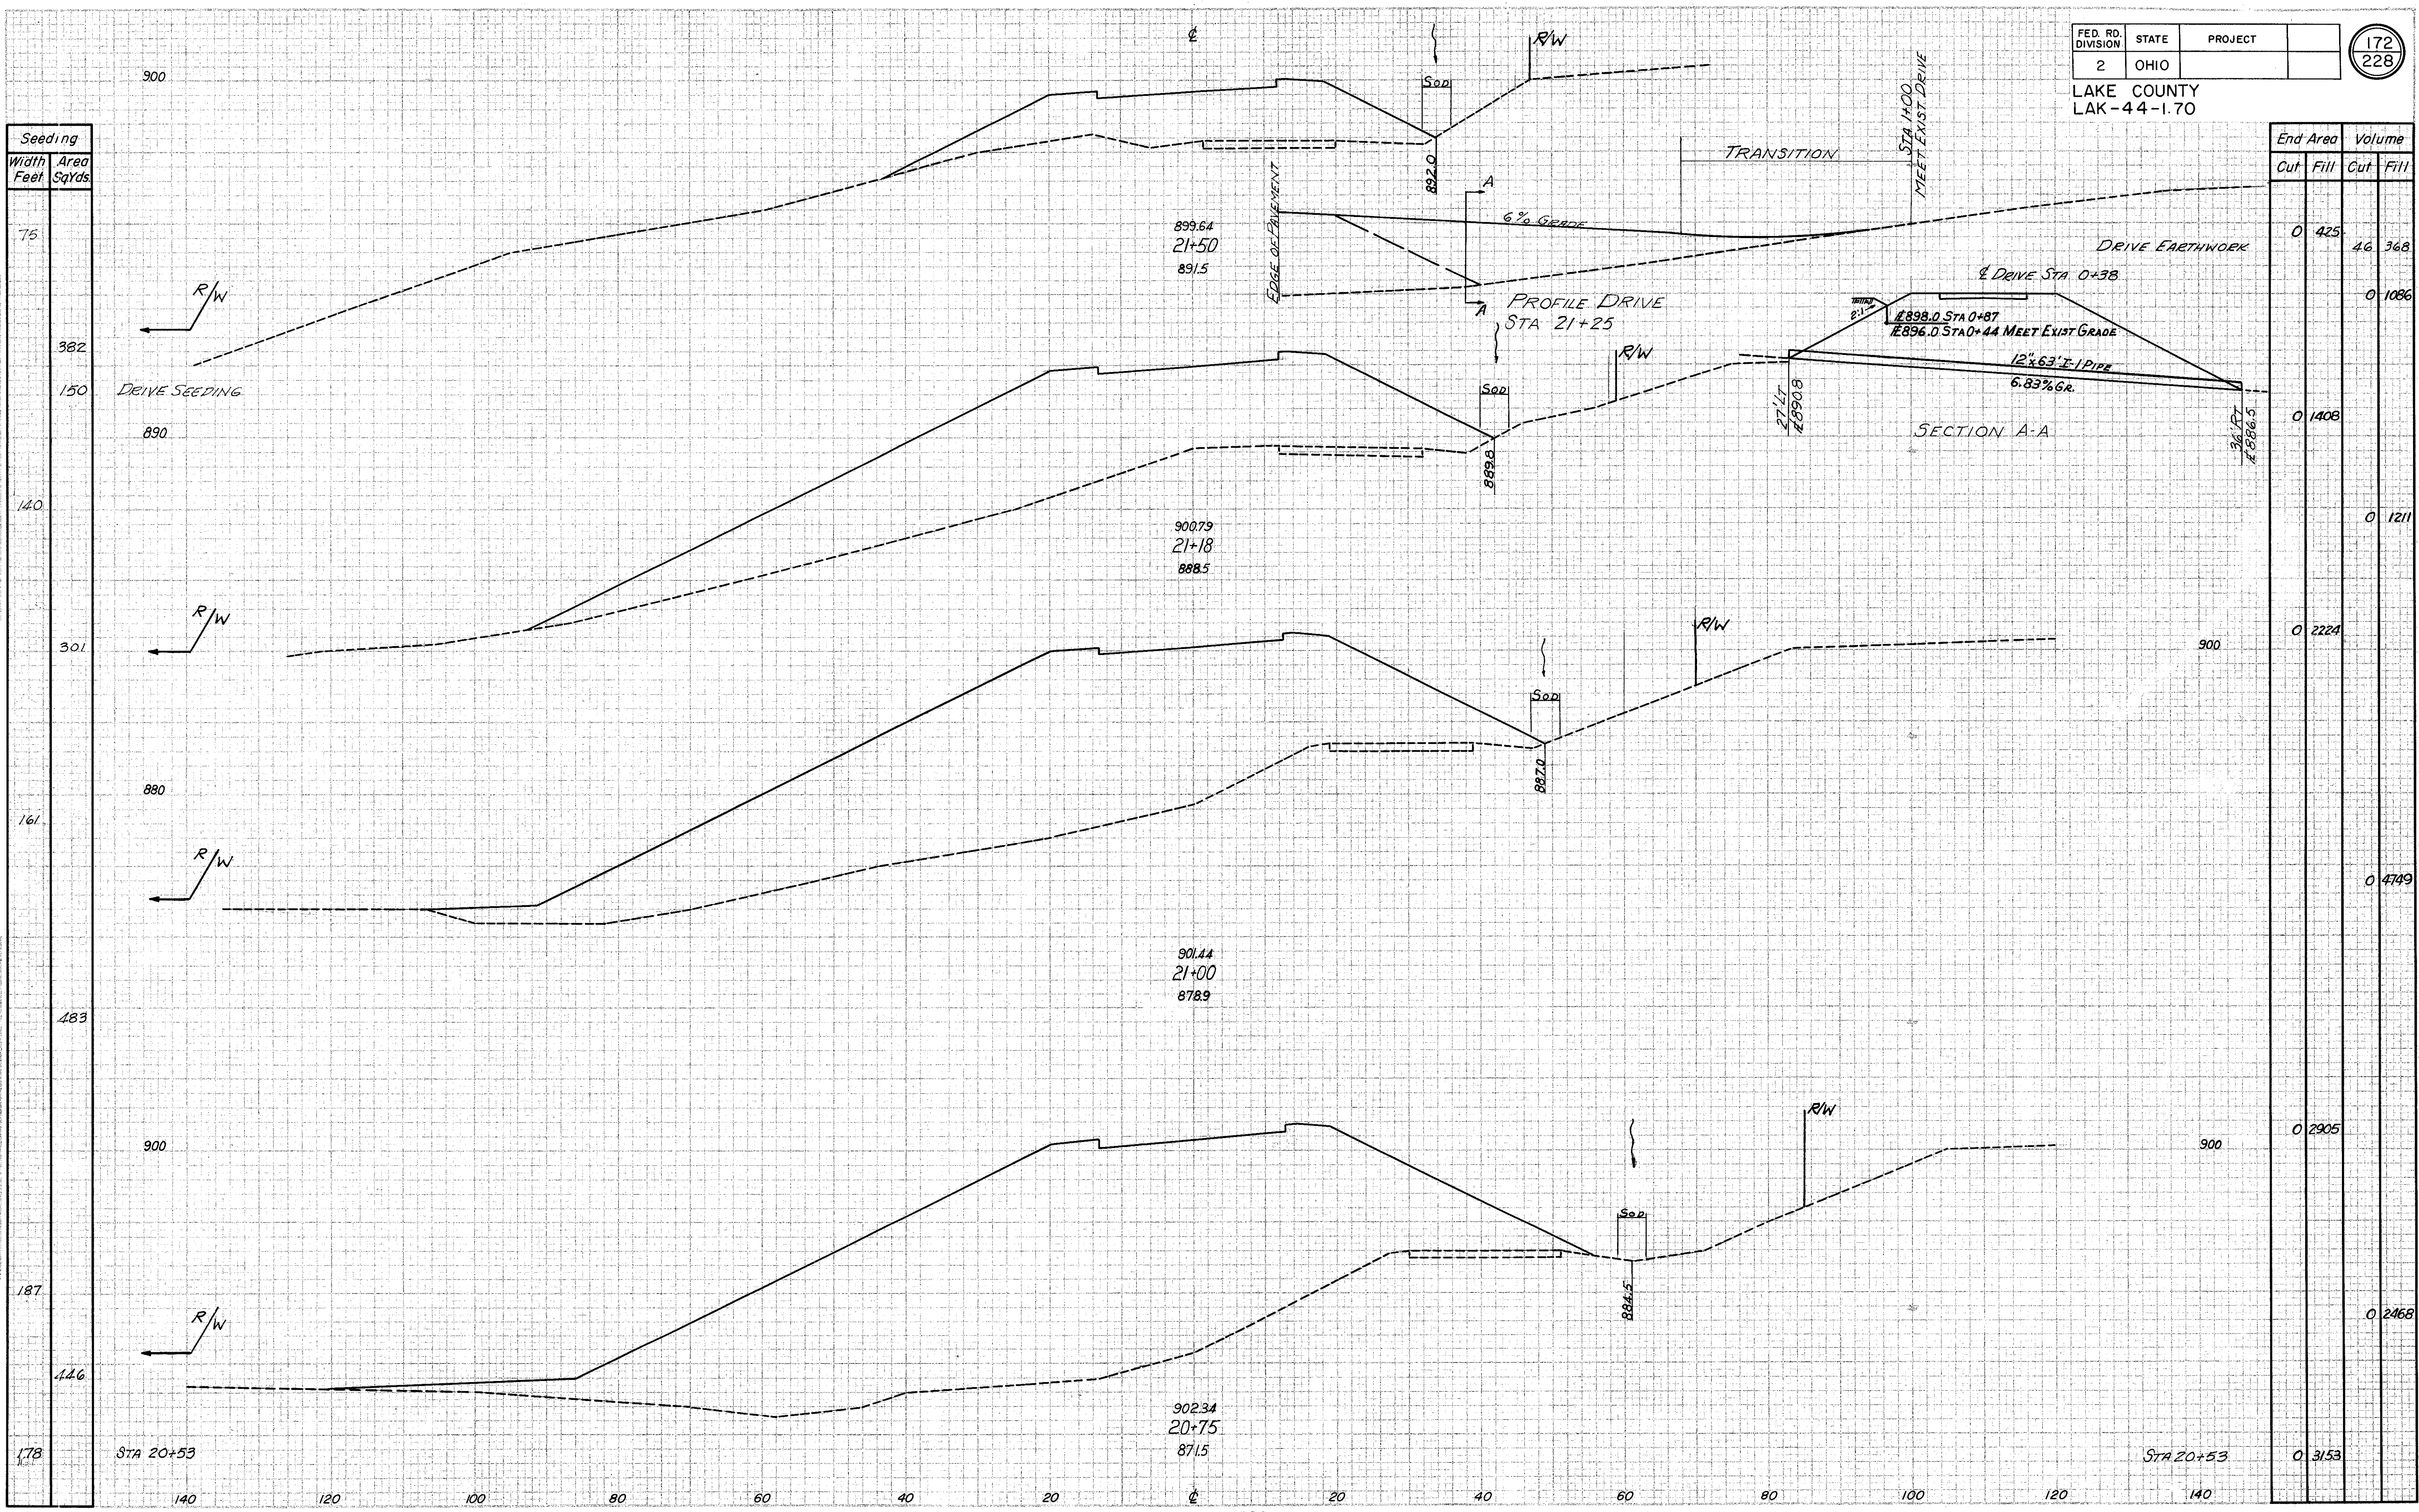

DATE: _____
BY: _____
CHECKED: _____
APPROVED: _____
SCALE: _____

DATE: _____
BY: _____
CHECKED: _____
APPROVED: _____
SCALE: _____