



FED. RD. DIVISION	STATE	PROJECT
2	OHIO	

173
228

LAKE COUNTY
LAK-44-1.70

Seeding	
Width Feet	Area Sq.Yds.
40	
151	
40	
214	
37	
214	
40	
319	
75	

End Area		Volume	
Cut	Fill	Cut	Fill
0	0		
		7	0
7	0	7	14
0	15		120
0	113		498
0	425		

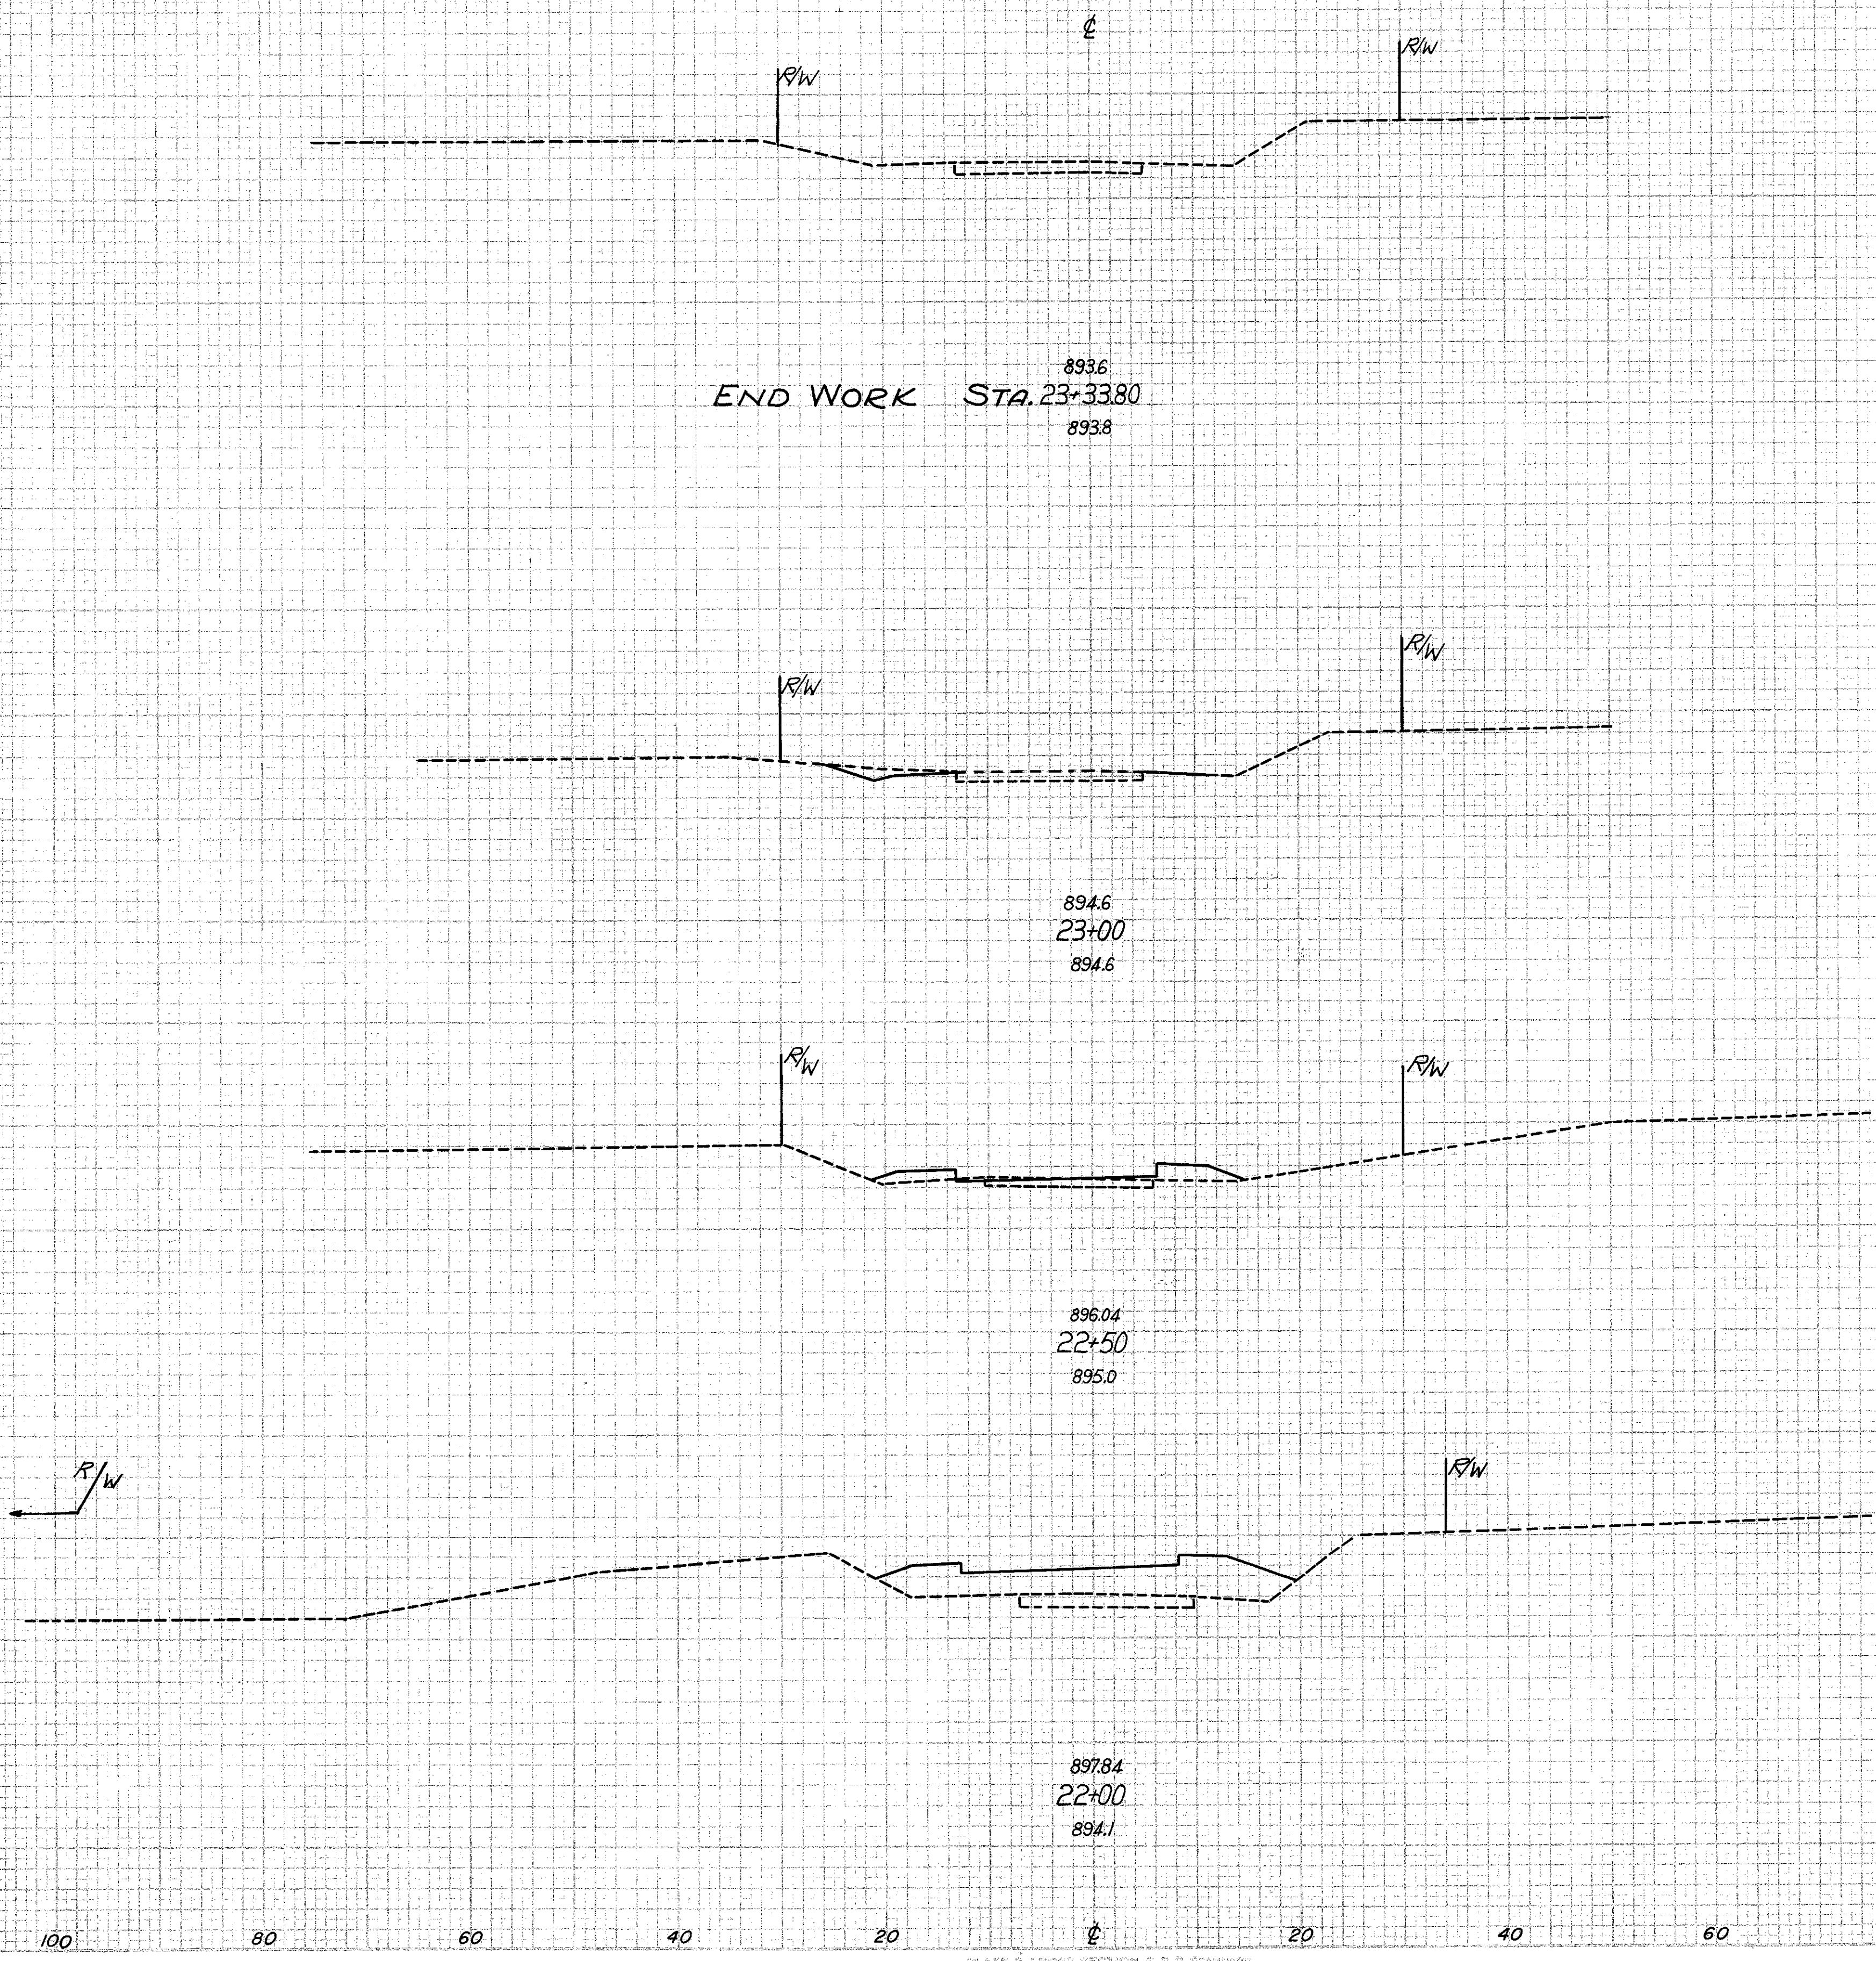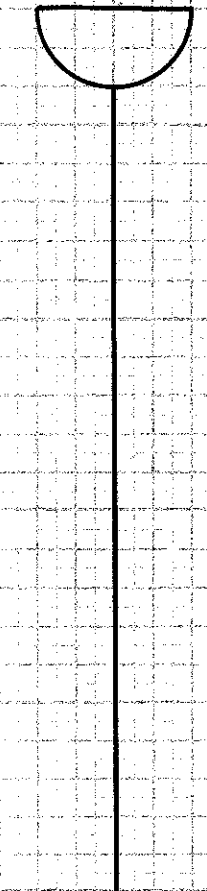

AUBURN ROAD STA. 22+00 TO STA. 23+33.80

APPROVED FOR CONSTRUCTION
DATE: 6-18-58
BY: JSC

APPROVED FOR CONSTRUCTION
DATE: 6-18-58
BY: JSC

PLATE 2 - PROPOSED SECTION FROM STA. 22+00 TO STA. 23+33.80
SCALE: 1" = 40' VERTICALLY, 1" = 40' HORIZONTALLY

Printed in U.S.A.
By HOFFMANN ENGINEERING CO.